


DO NOT SCALE OFF DRAWINGS. ALL SIZES ARE TO BE CHECKED CONFIRMED ON SITE PRIOR TO COMMENCEMENT OF WORKS/ORDERING OF MATERIALS. NO WORK TO COMMENCE BEFORE APPROPRIATE APPROVALS ARE GRANTED CONTRACTORS RESPONSIBILITY TO ENSURE POSSESSION OF APPROVED DRAWINGS

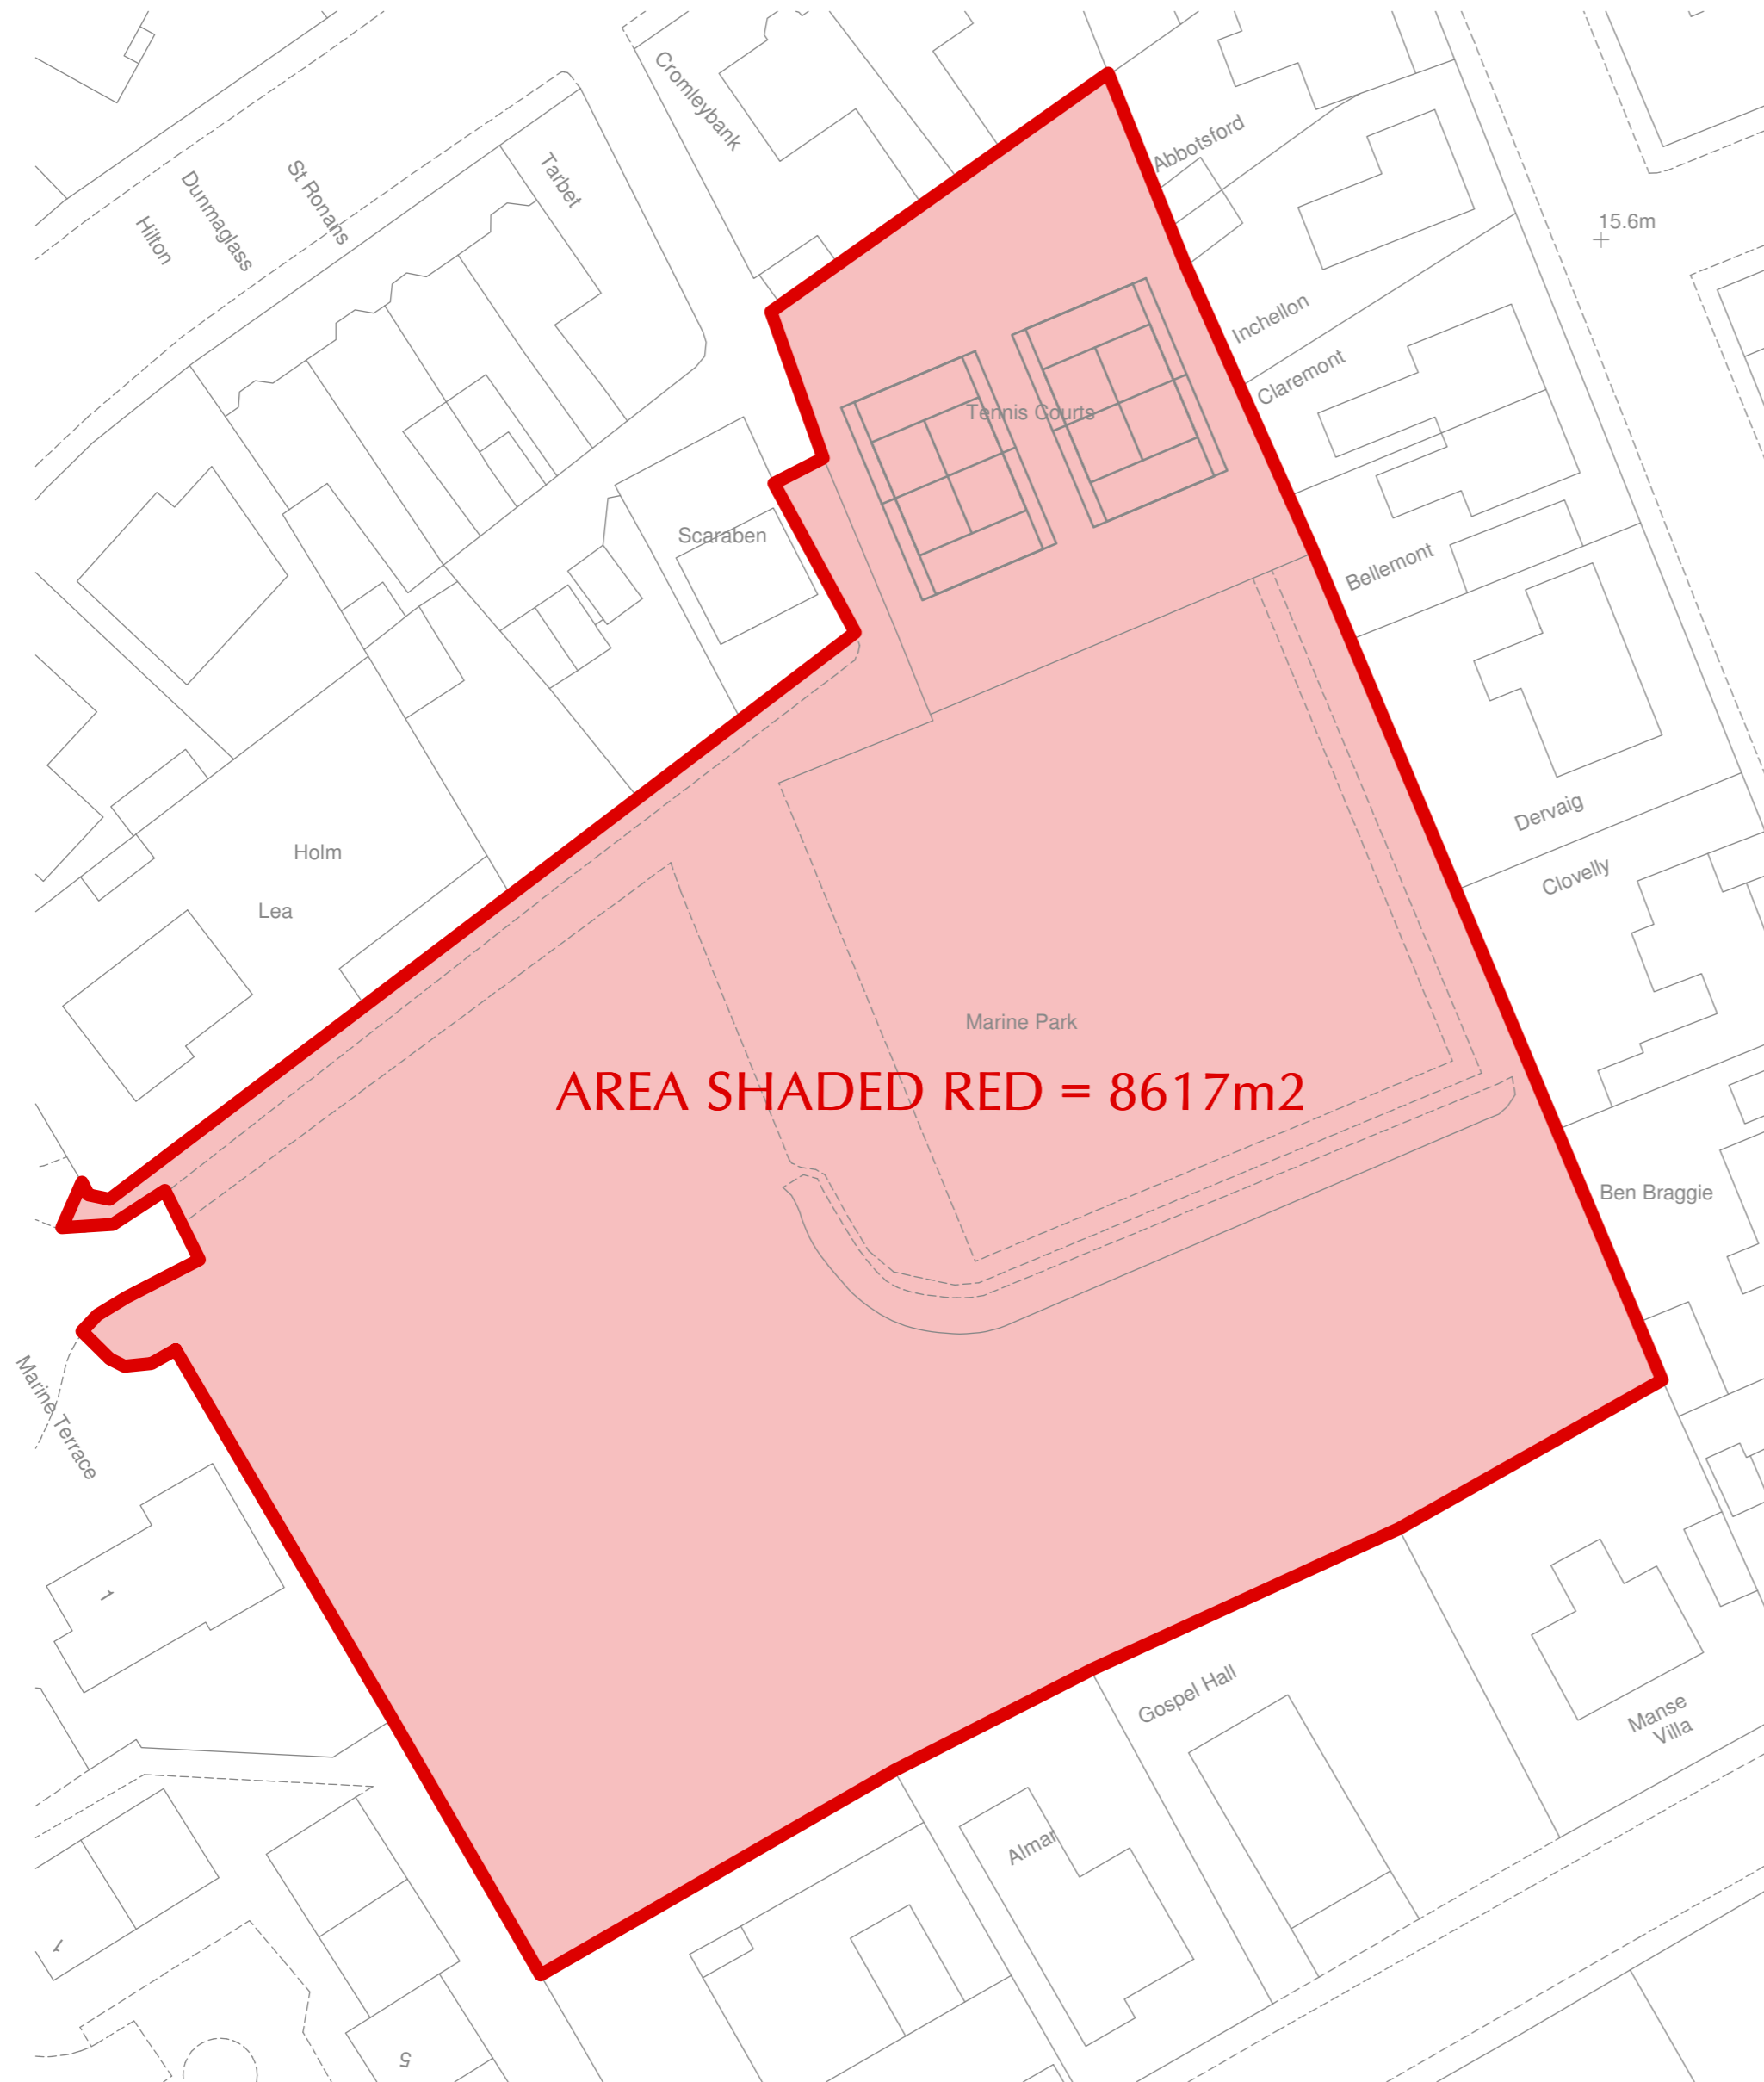

Ordnance Survey (c) Crown Copyright 2011. All rights reserved. Licence number 100020449



cmdesign
architectural consultants

ELGIN
St Brendans 69 South Guildry Street Elgin IV30 1QN
t 01343 540020 f 01343 540038

NAIRN
4 Bridge Street Nairn Highland IV12 4EJ
t 01667 300230 f 01667 454318

INVERNESS
t 01463 210007

m 0781 3872818 w cmdesign.biz e office@cmdesign.biz

Olkos Architectural Ltd
Registered in Scotland No. 272963 *from conception to completion...*

Client: **ACTION MARINE PARK**

Project: **MARINE PARK PROJECT**

Drawing: **DRAFT TITLE PLAN
SITE PLAN**

Date:	Revisions:	Rev. No.:

Drawn By:	Date:	Checked By:	Date:
	DATE		DATE

Drawing No: **110169.MPRP.02FEU**

All plans are based upon the Ordnance Survey Map with the sanction of the Controller H.M. Stationary Office. Licence Number: 100020449