

Location Plan
1:1000

No	Revisions	Date	Initials



**MANTELL
RITCHIE**


Chartered Architects

27A High Street, BANFF,
AB45 1AN
Tel:- 01261 812267
Fax:- (01261) 812554
Email:- admin@mantellritchie.co.uk
www.mantellritchie.com




Copyright of Mantell Ritchie , Chartered Architect.

project		
17 Cathay Terrace, CULLEN		
Conversion of First Floor to Holiday Accommodation for Mr C Addison		
content		
Location Plan		
scales		
1:1000		
drawn by	size	date
MR	A3	10.10.19
ref	19099	LP

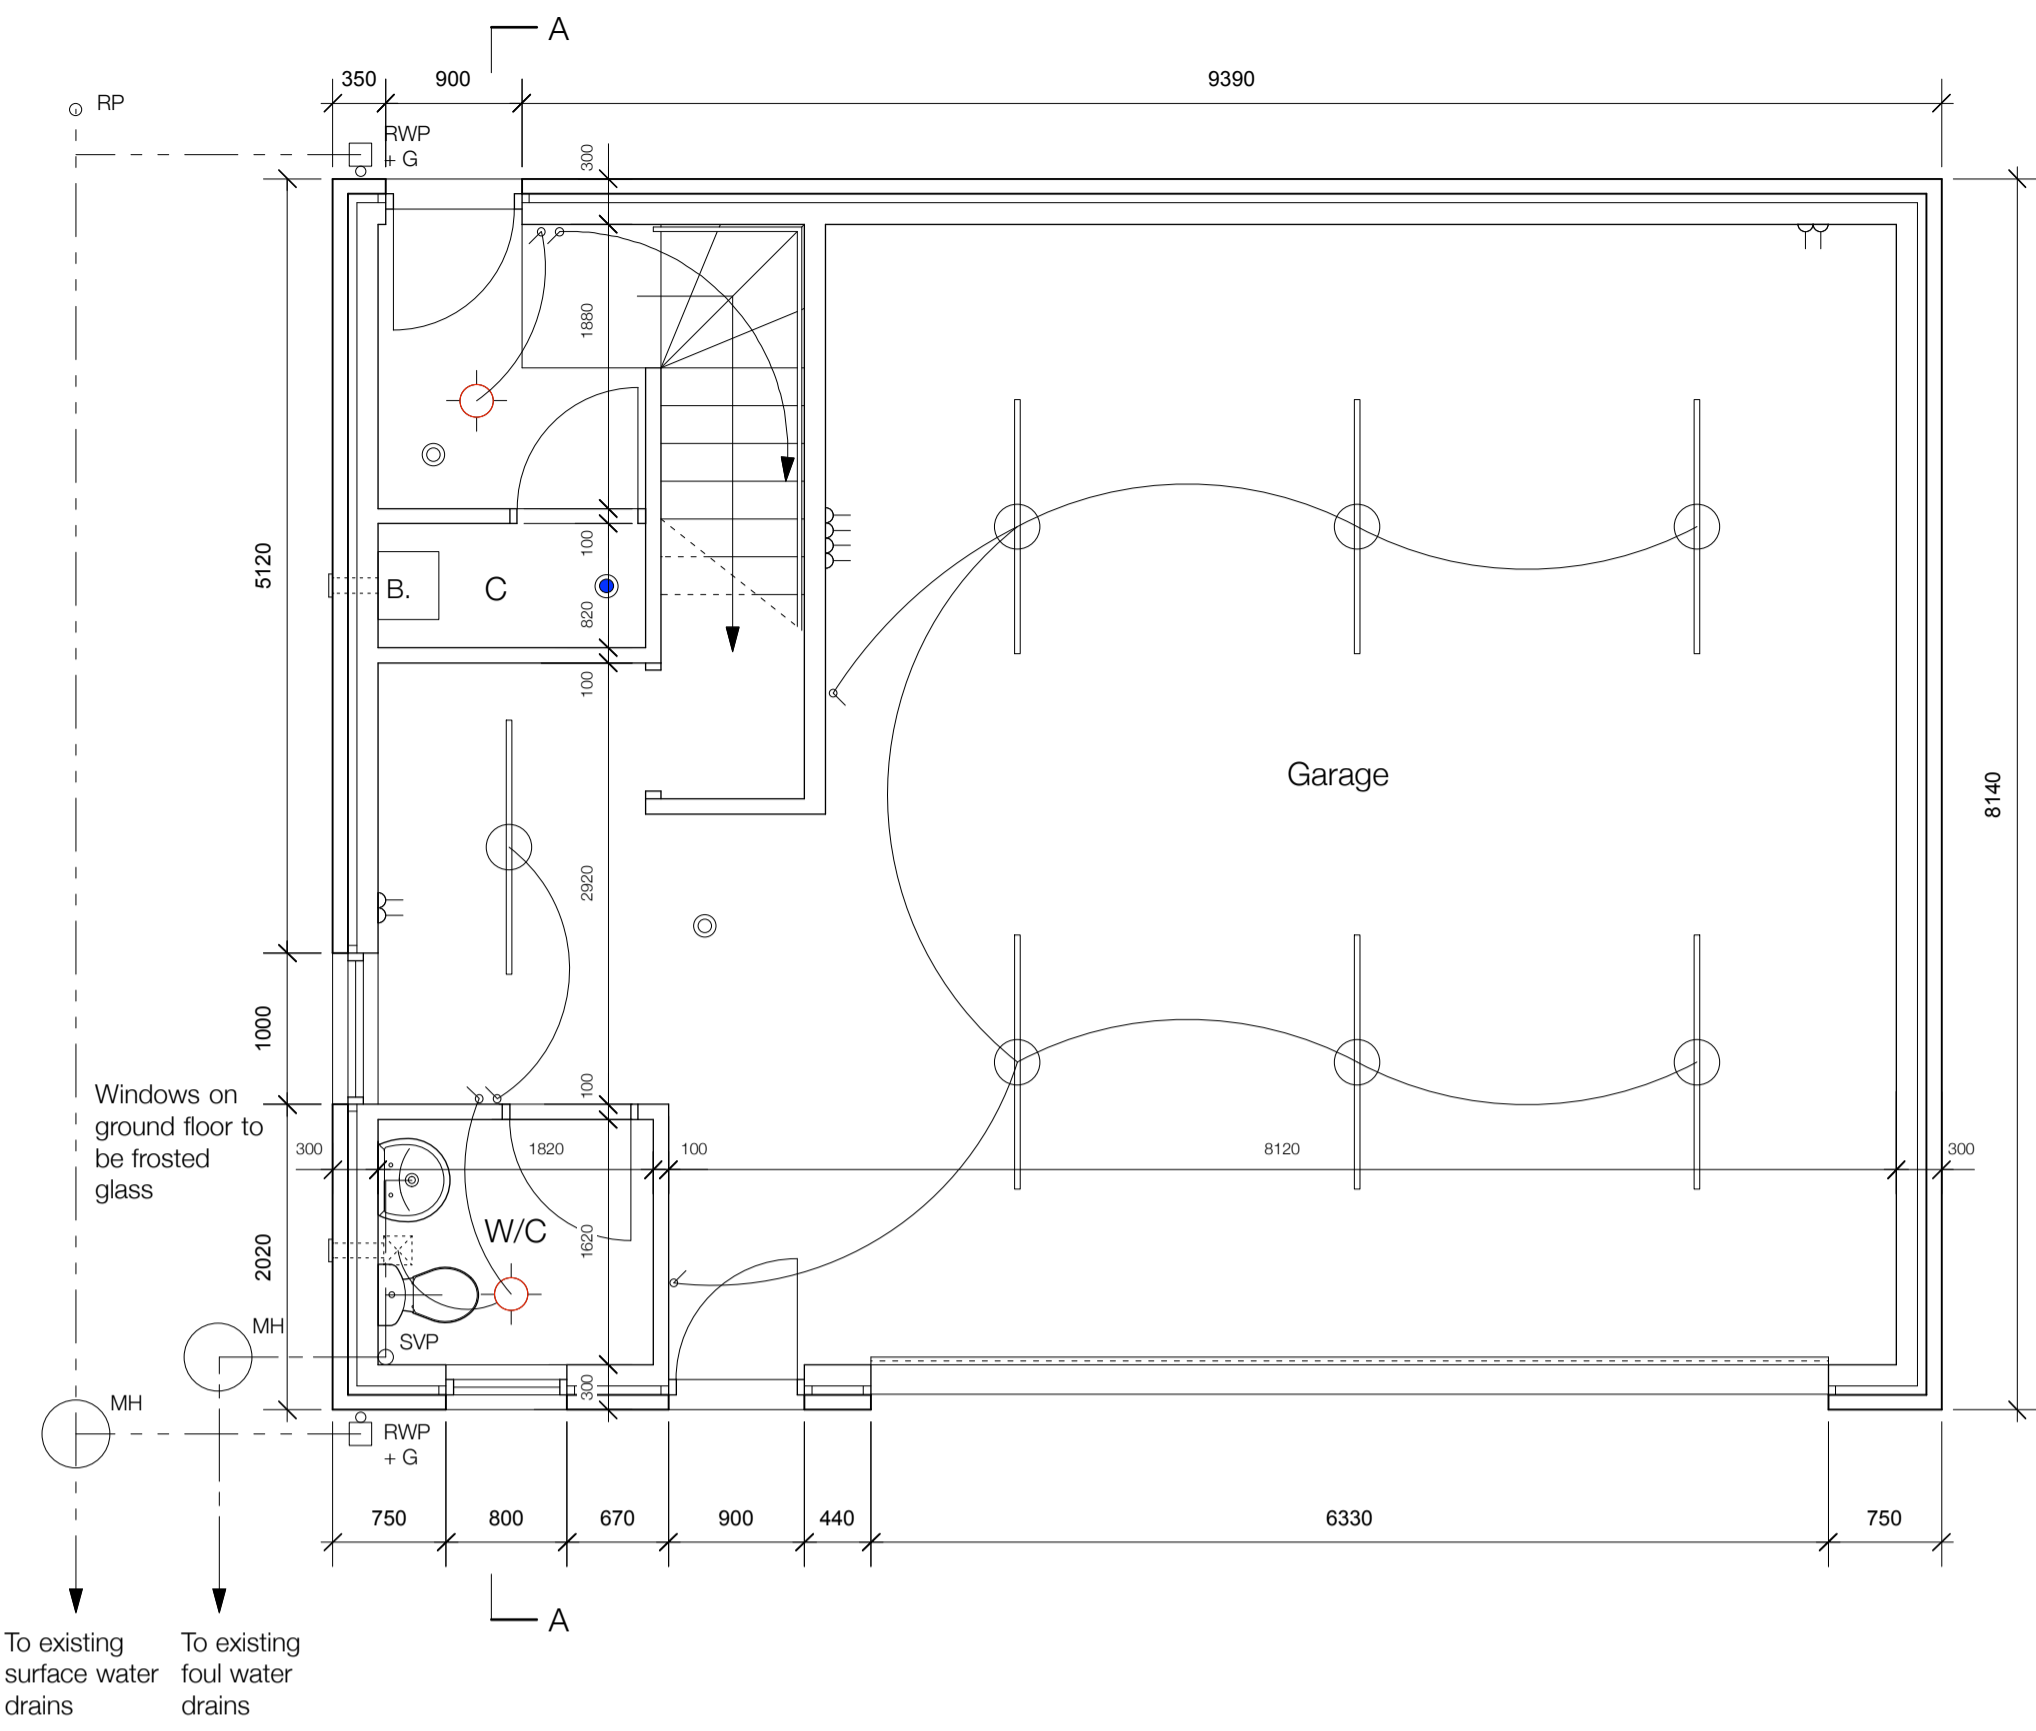


Ground Floor Plan
1:50

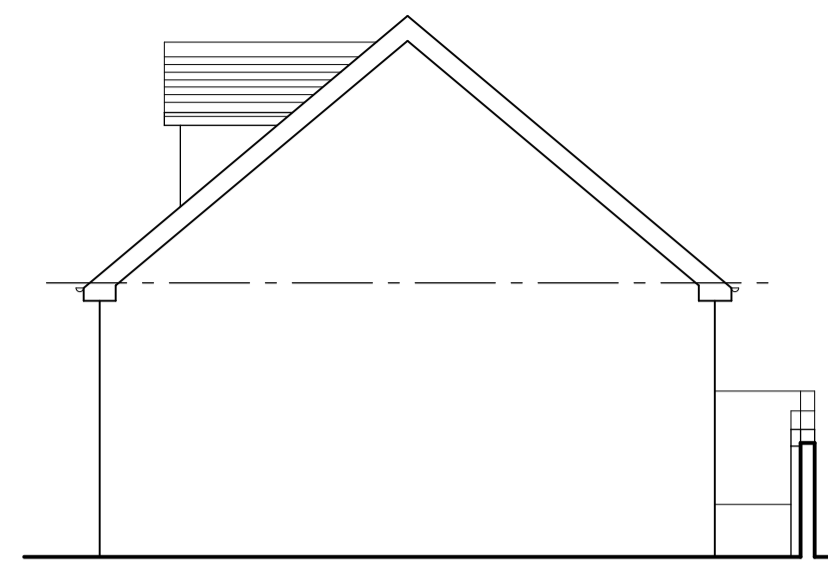


North Elevation
1:100




East Elevation
1:100

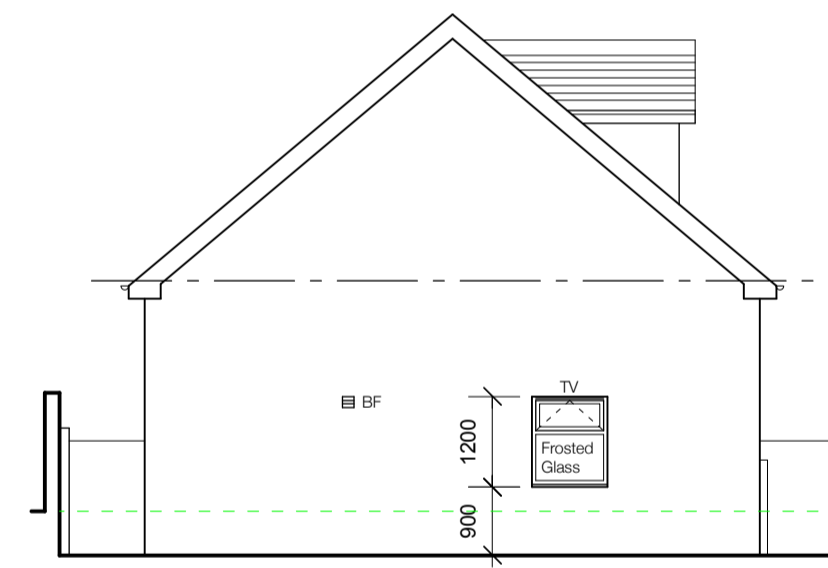


South Elevation
1:100

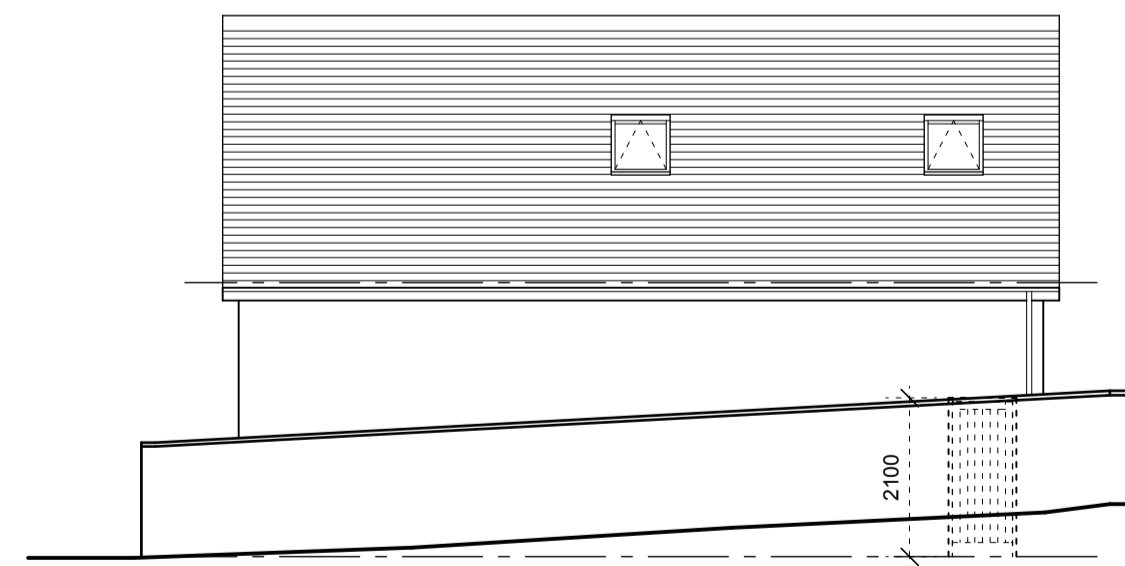


West Elevation
1:100

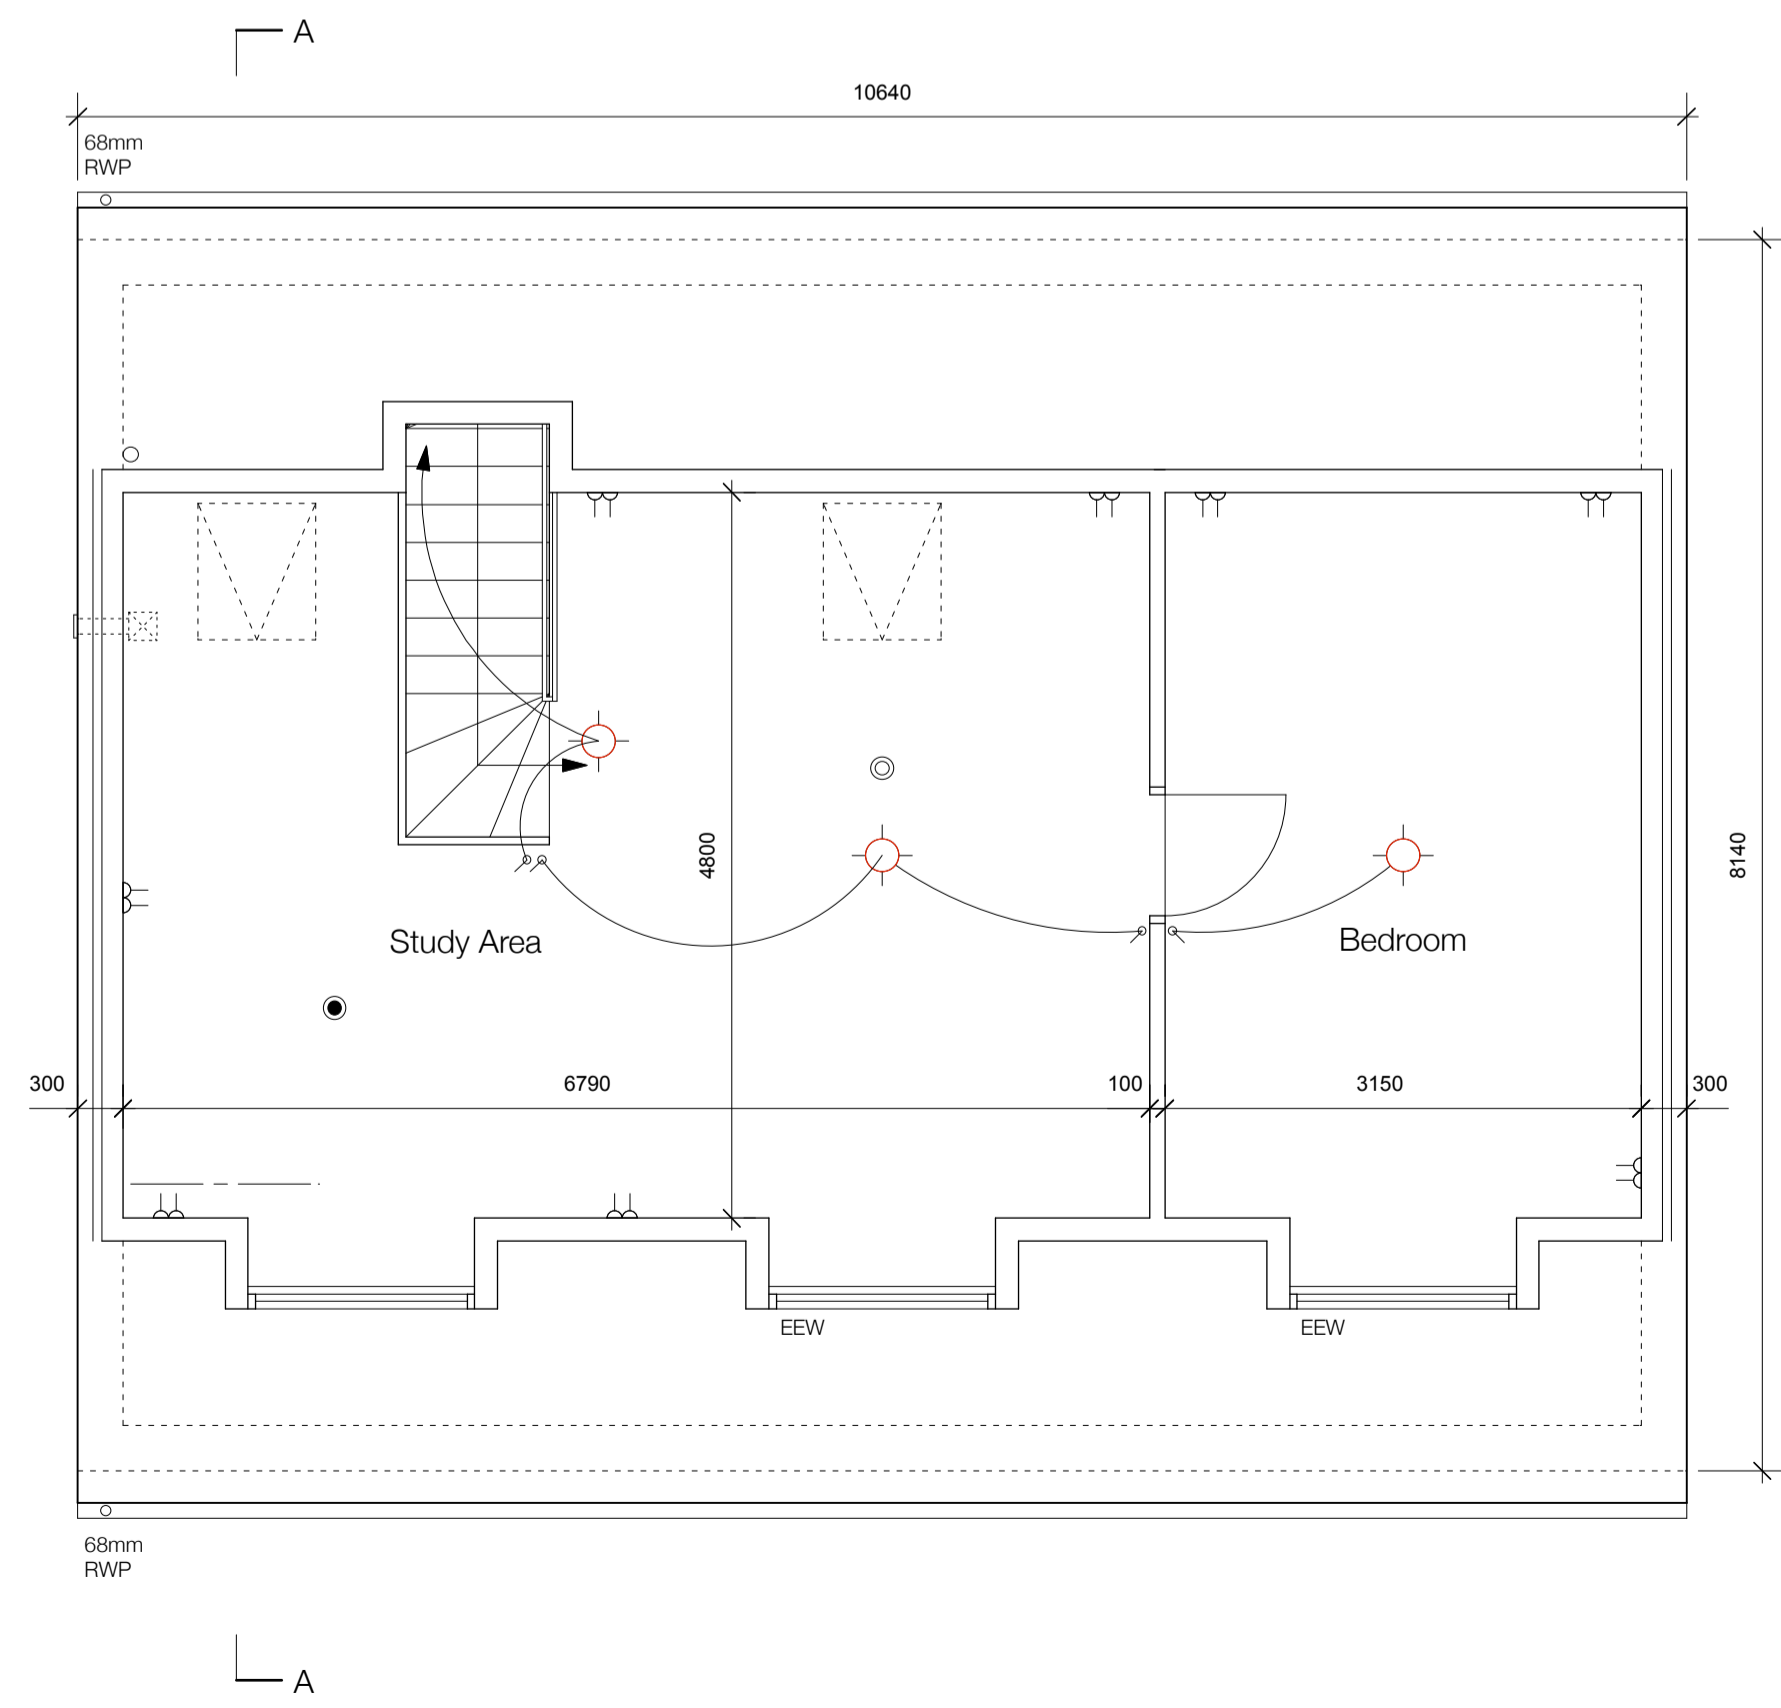


First Floor Plan
1:50

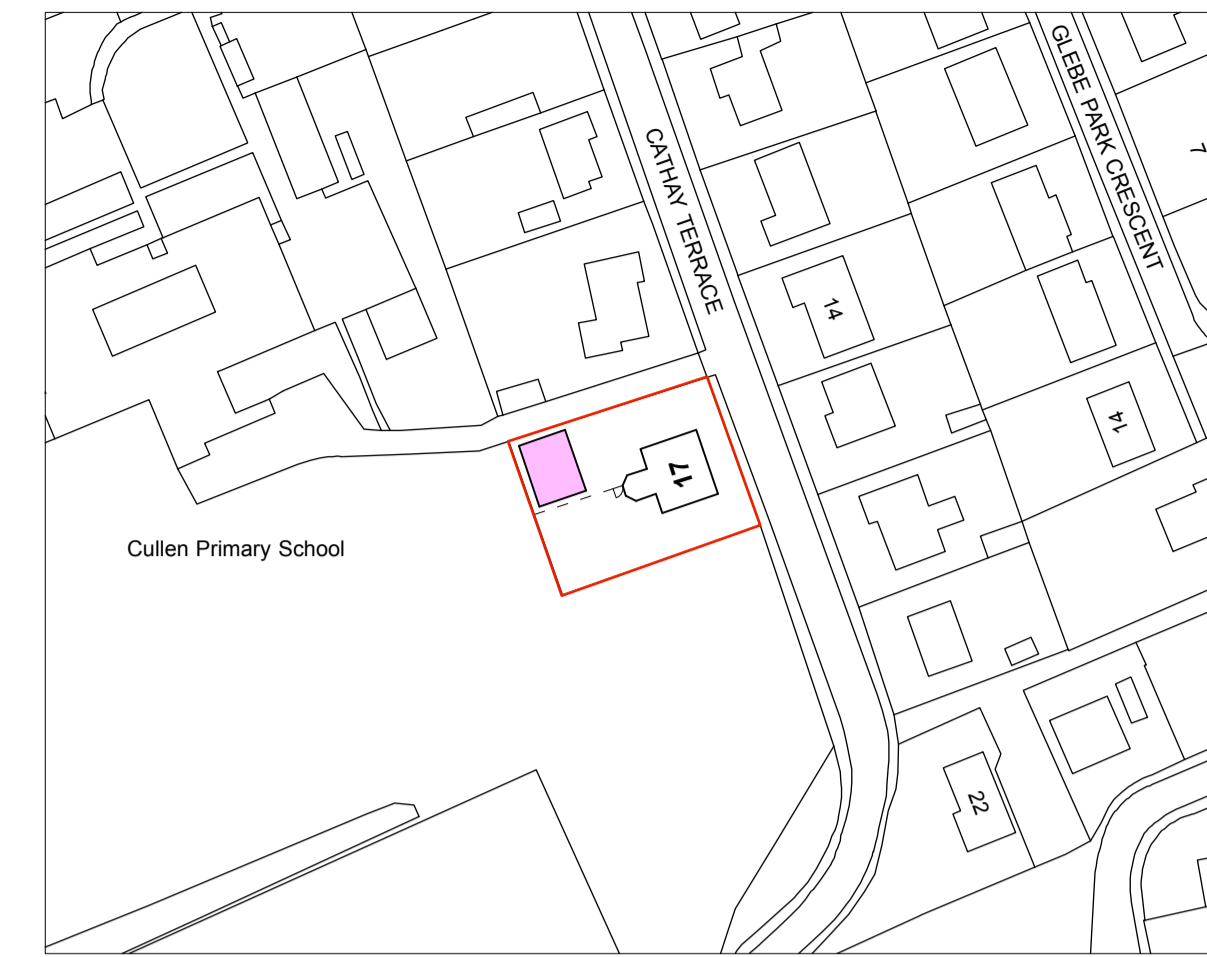

Location Plan
1:1250

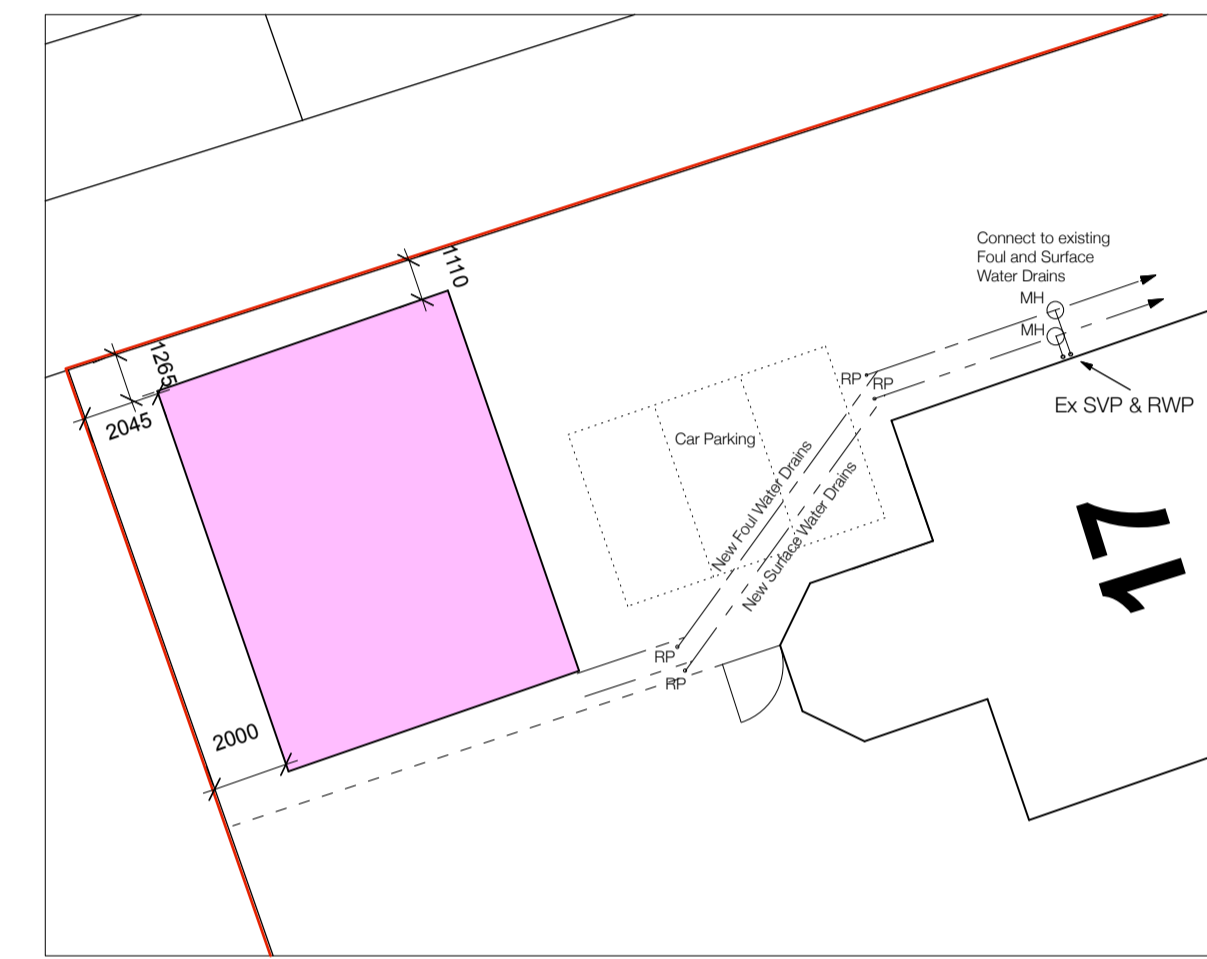

Site Plan
1:200

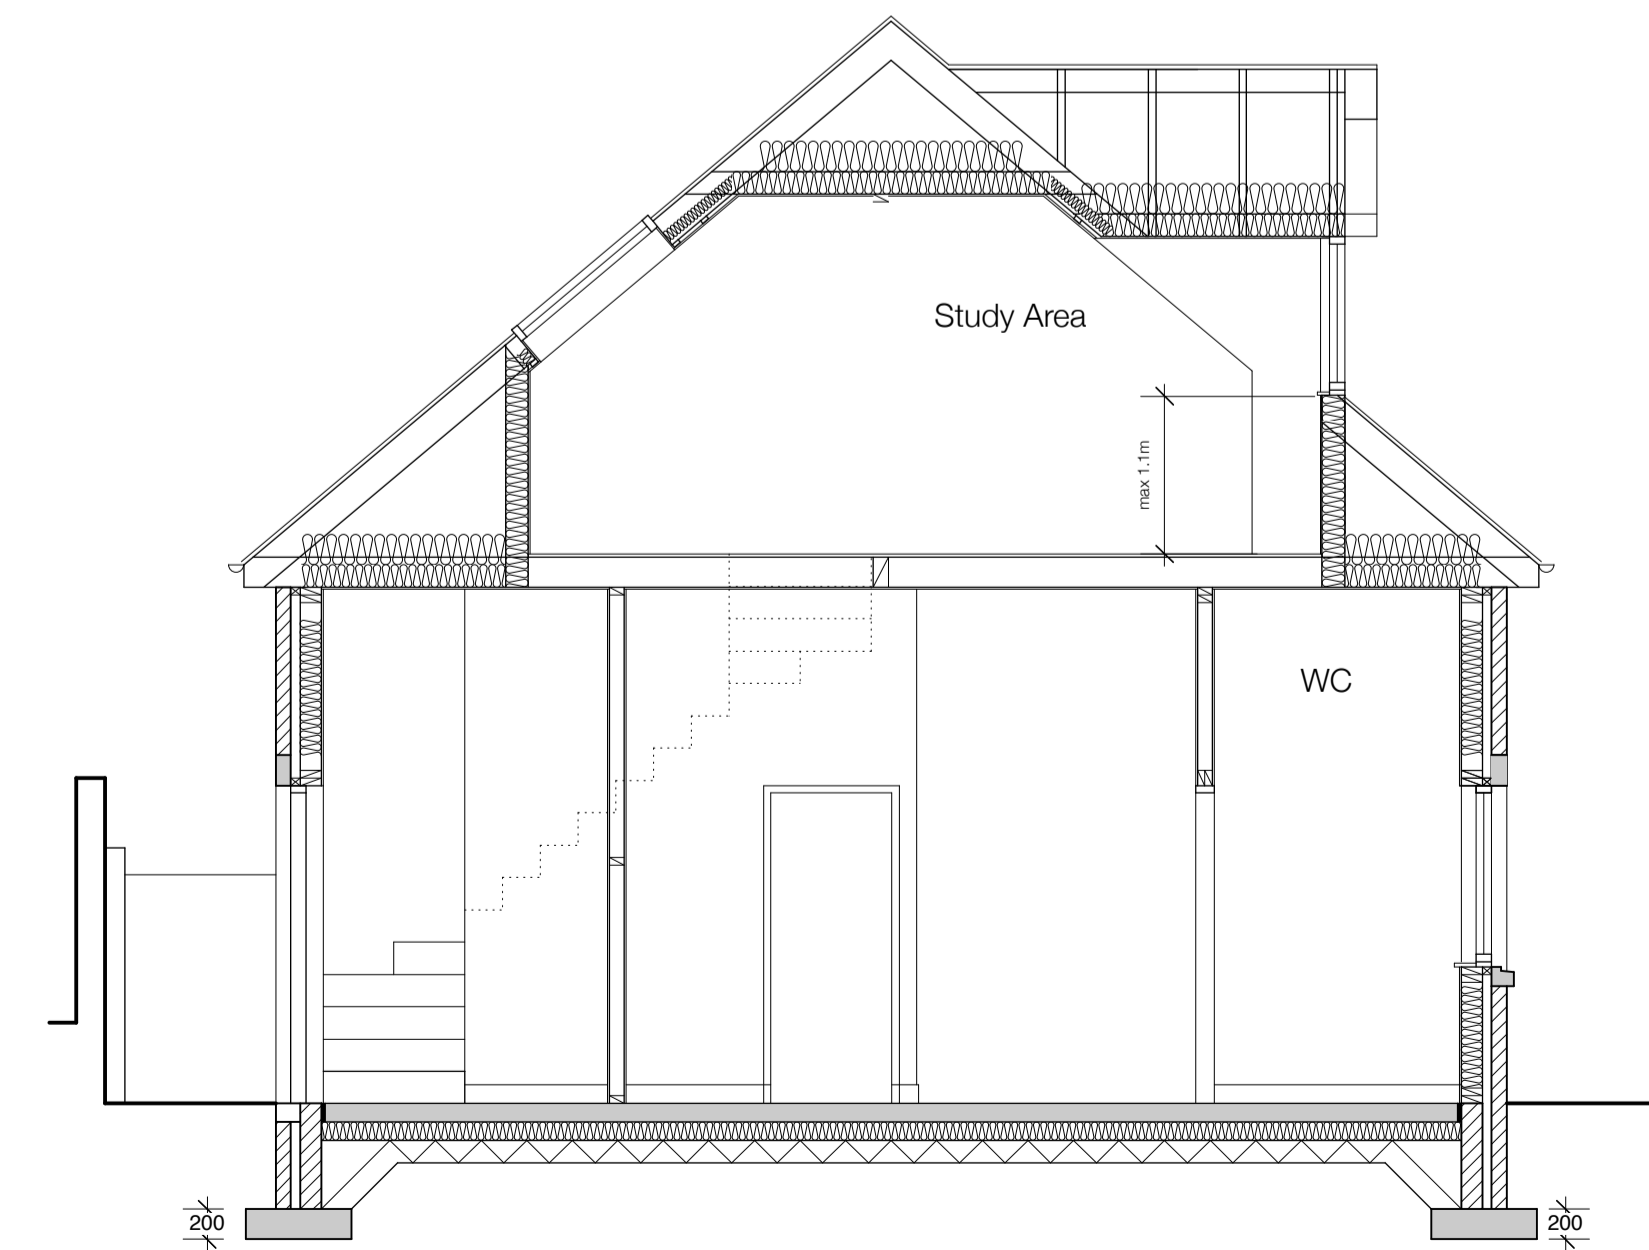

Section A-A
1:50

KEY

- B Balanced Flue Boiler - Floor Mounted
- C Cupboard
- HWC Hot Water Cylinder
- W Wardrobe
- WC Water Closet
- WHB Washhand Basin
- MH Manhole
- R Radiator - not to scale
- RP Rodding Point
- RWP & G Rainwater Pipe & Gully
- SVP Soil Vent Pipe
- T Trap
- Light and Switch
- Recessed Light and Switch
- Twin Power Point
- Cooker Control Unit
- Electric Extract Fan
- Heat Detector
- Smoke Detector
- Carbon Monoxide Detector
- UA Unassisted Access
- CS Creep Space
- SFV Sub Floor Vents
- SVP T Soil Vent Pipe Terminal
- CH Ceiling Hatch
- CWT Cold Water Tank
- HWC Hot Water Cylinder
- HLV High Level Vent
- LLV Low Level Vent
- MW Mat Well
- Fluorescent Striplight and Switch
- MJ Movement Joint
- TV Trickle Ventilator
- EFT Extract Fan Terminal
- EEW Emergency Escape Window
- RA Refuse Bin Area
- BF Boiler Flue
- EFH Extract Fan with Humidistat
- PB Protective Barrier
- IDS Indoor Drying Space

FINISHES

- Roof Slates - to match house
- Walls Wet dash render - to match house
- Windows Brown UPVC

No	Revisions	Date	Initials

**MANTELL
RITCHIE**

Chartered Architects

27A High Street, BANFF,
AB45 1AN
Tel:- 01261 812267
Fax:- (01261) 812554
Email:- admin@mantellritchie.co.uk
www.mantellritchie.com


Copyright of Mantell Ritchie, Chartered Architect.

project
**17 Cathay Terrace,
CULLEN**
Conversion of First Floor to
Holiday Accommodation
for
Mr C Addison


content
Proposed Plan, Elevation + Section

scales	size	date
1:50, 1:100, 1:1250	A1	08.10.19


ref **19099** **01B**

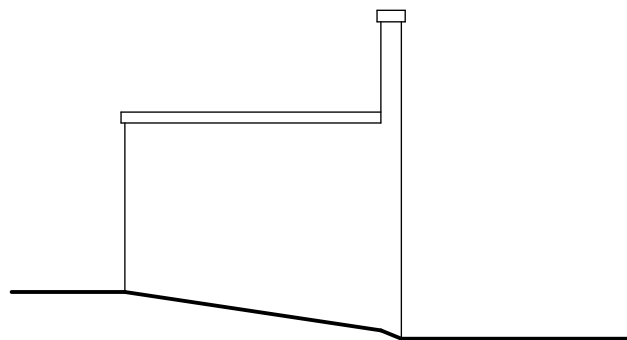


North-East Elevation : As Existing

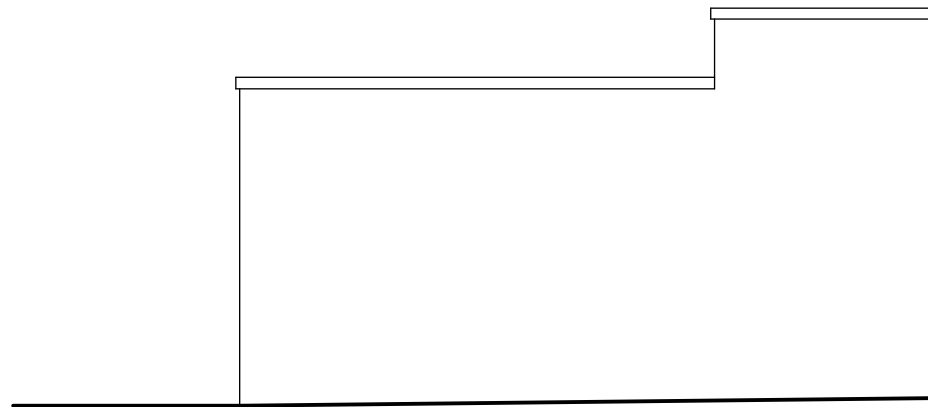

North-West Elevation : As Existing

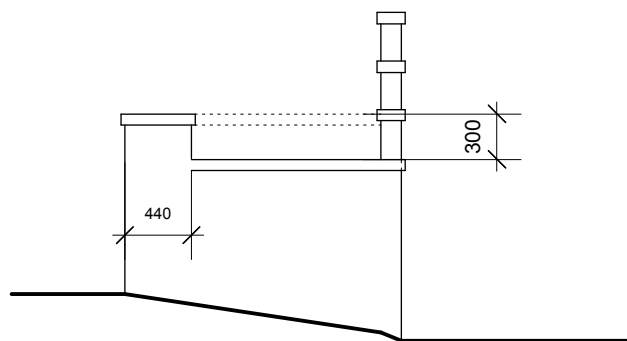

North-East Elevation : As Proposed

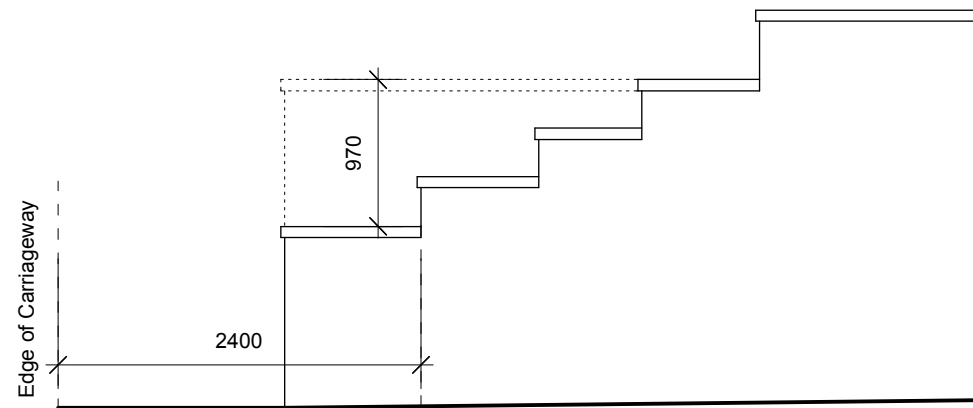

Wrt-West Elevation : As Proposed

No	Revisions	Date	Initials



Chartered Architects

27A High Street, BANFF,
AB45 1AN
Tel:- 01261 812267
Email:- admin@mantellritchie.co.uk
www.mantellritchie.com



Copyright of Mantell Ritchie , Chartered Architect.

project
**17 Cathay Terrace,
Cullen.**

Proposed Holiday Let

for
Mr + Mrs C Addison

content
Boundary Wall Proposals

scales
1:50

drawn by MR	size A3	date 25.11.19
-----------------------	-------------------	-------------------------

ref	19099	02
-----	--------------	-----------