

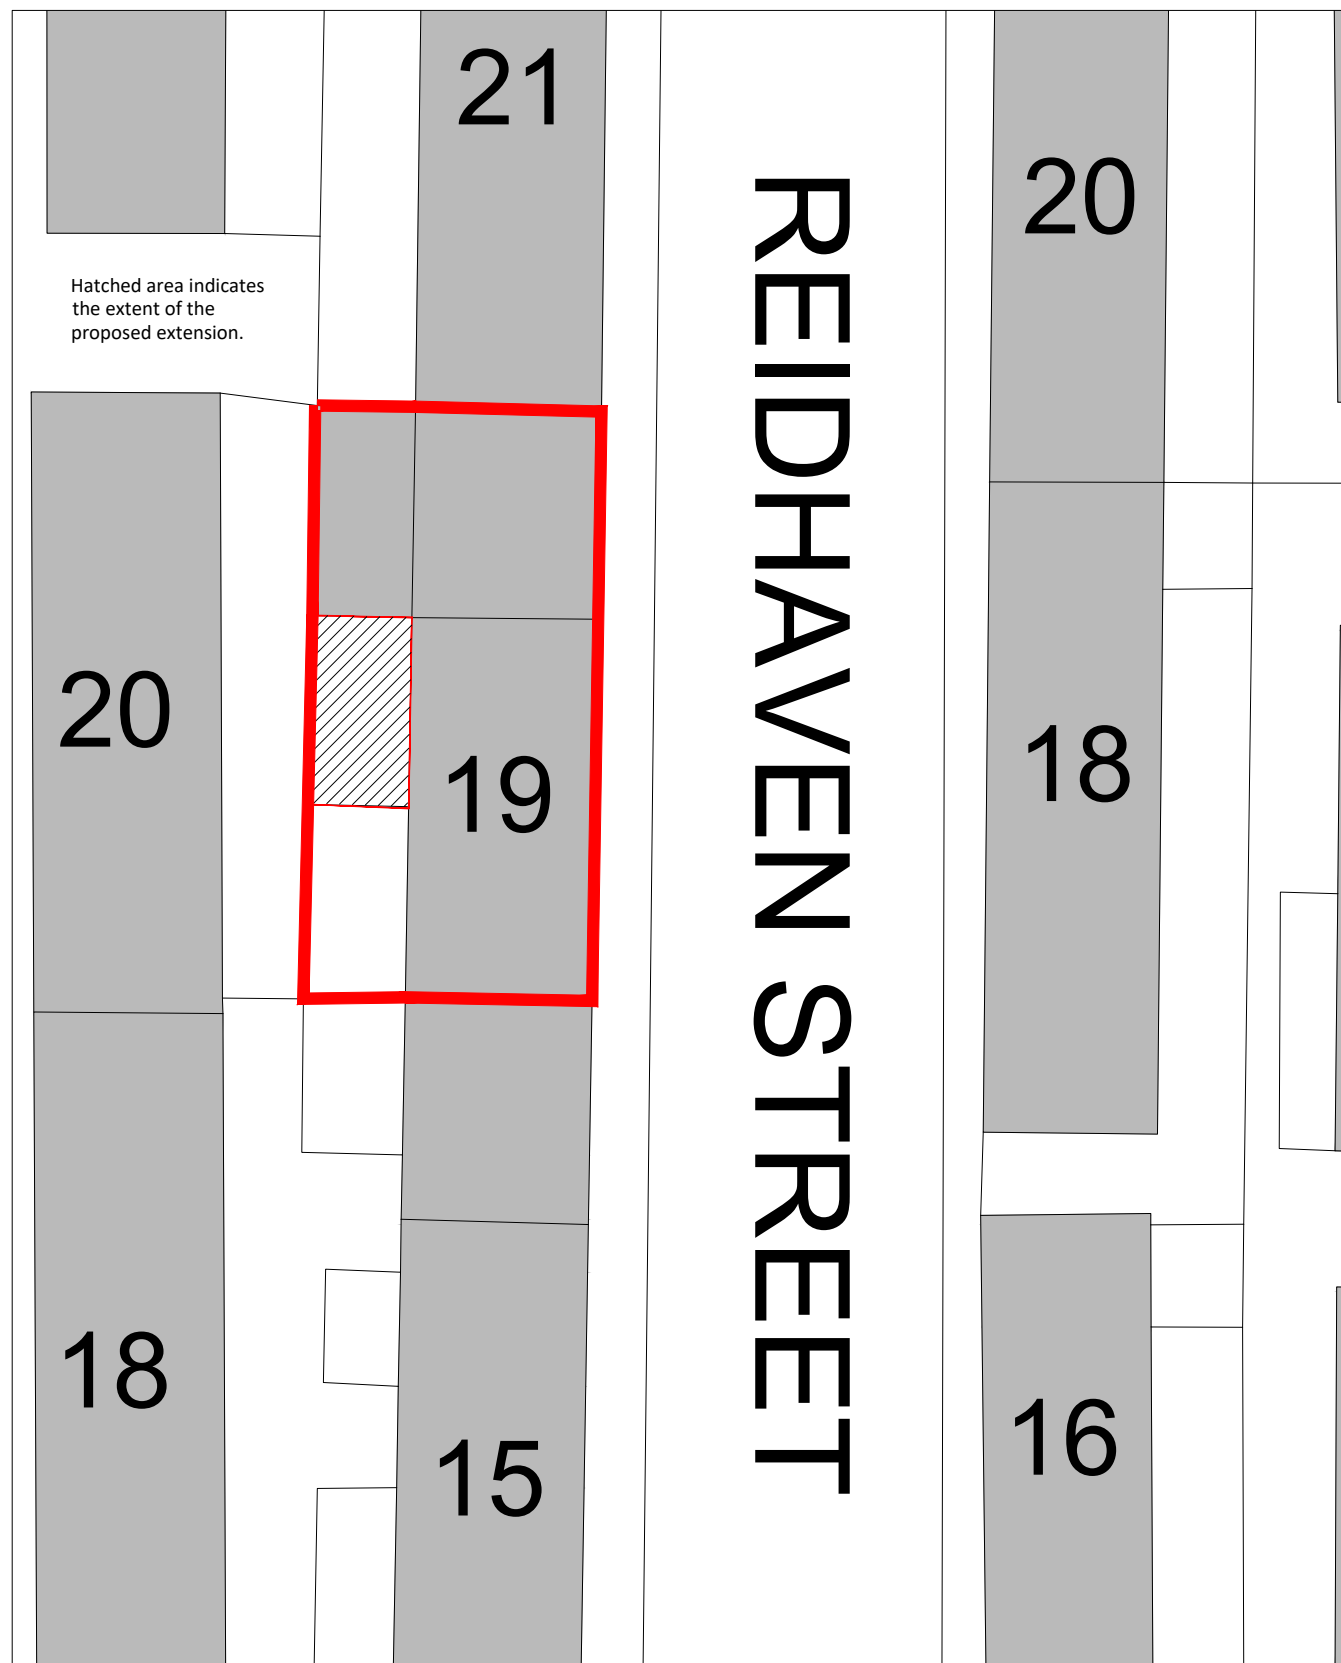


These drawings are to be read in conjunction with:
AD 1146 / 201 and 202.


Copyright: All rights reserved. This drawing must not be reproduced without permission. This drawing must not be scaled. Main contractor to check all dimensions. Construction or manufacturer of components not to be carried out if Main contractor has doubt regarding dimension. Contact designer immediately. Dimensions are in millimetres unless otherwise specified. These drawings are for Planning and Building Warrant Submissions only.

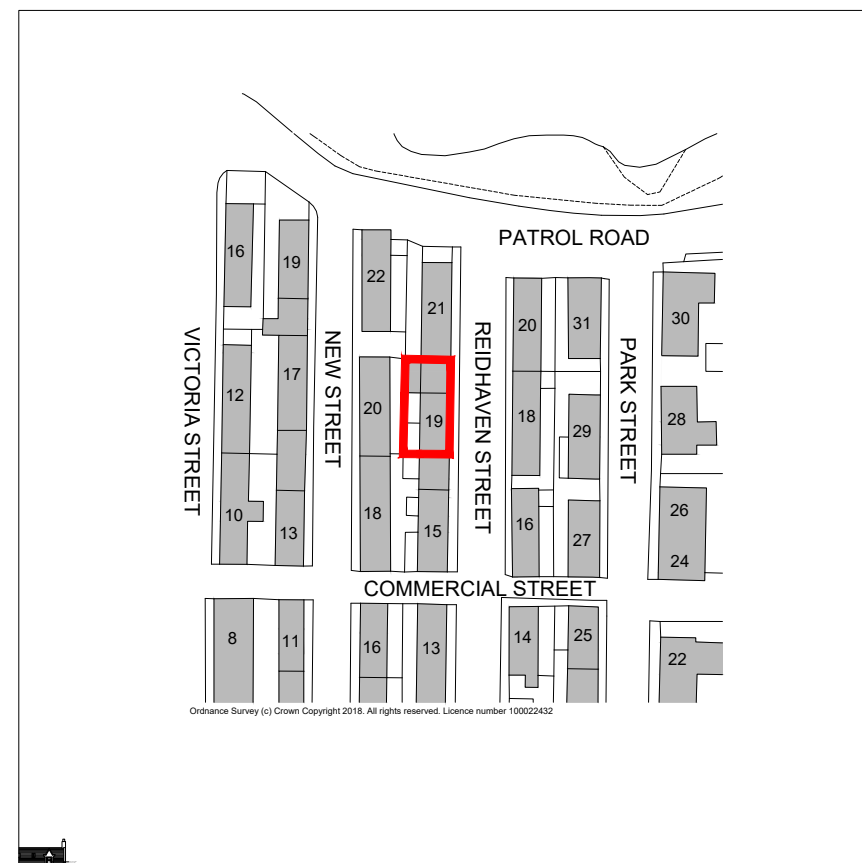

Block Plan
Scale 1:200

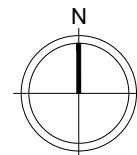

Location Plan
Scale 1:1250

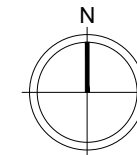

Aberdeen Innovation Centre, Campus 2, James Gregory
Centre, Bridge of Don, Aberdeen, AB23 8GU
Telephone Number - 01224 701576
Website : www.all-design.co.uk

Project Residential Development at 19 Reidhaven
Street, Portnockie, AB56 4LS

Drawing Title Location and Block Plan

Drawing Number AD 1146 / 200 Rev A

Scale Date : 8th August 2019
1:1250, 1:200 @ A3 Drawn : PW


Rev	Comments	Date	By
A	Issued to Planning	15.08.19	PW

These drawings are to be read in conjunction with:
AD 1146 / 101, 102, 103 and 104.

Copyright: All rights reserved. This drawing must not be reproduced without permission. This drawing must not be scaled. Main contractor to check all dimensions. Construction or manufacturer of components not to be carried out if Main contractor has doubt regarding dimension. Contact designer immediately. Dimensions are in millimetres unless otherwise specified. These drawings are for Planning and Building Warrant Submissions only.



Existing Front Elevation (East)
Scale 1:50

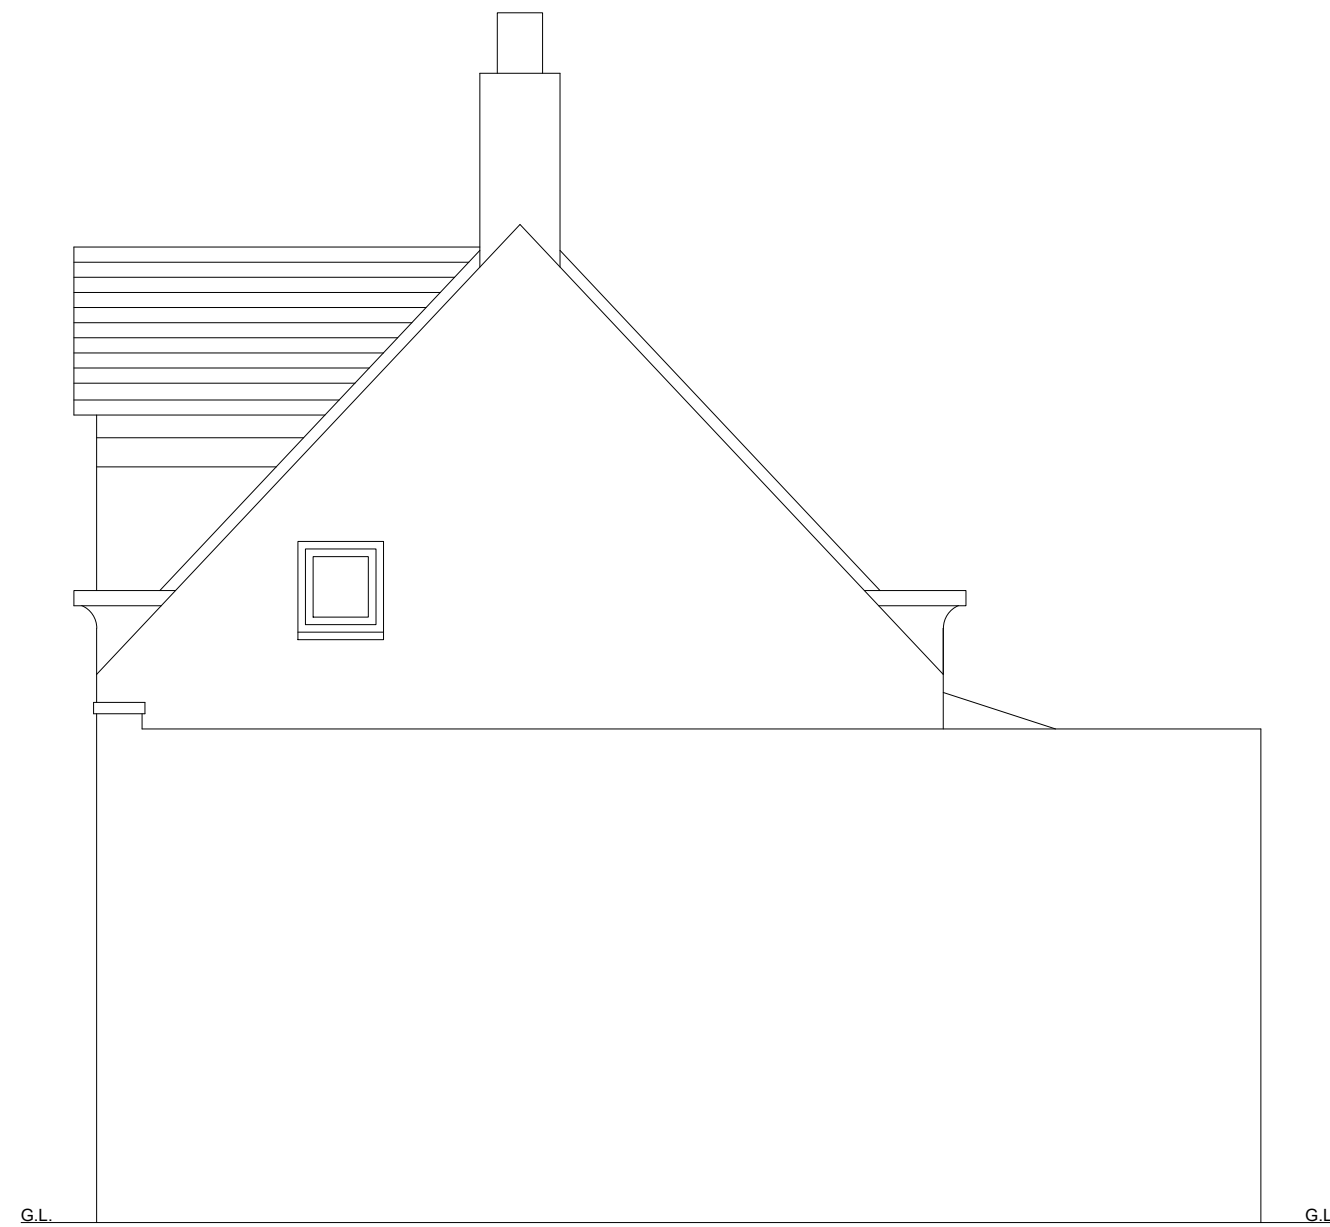

Existing Side Elevation (North)
Scale 1:50

Rev	Comments	Date	By
B	Issued to Planning	08.08.19	PW
A	Issued to Client for Approval	30.07.19	LW



Aberdeen Innovation Centre, Campus 2, James Gregory
Centre, Bridge of Don, Aberdeen, AB23 8GU
Telephone Number - 01224 701576
Website : www.all-design.co.uk

Project Residential Development at 19 Reidhaven
Street, Portnockie, AB56 4LS


Drawing Title Existing & Proposed Front Elevation

Drawing Number AD 1146 / 201 Rev B

Scale 1:50 @ A2 Date : 29th July 2019
Drawn : LW

These drawings are to be read in conjunction with:
AD 1146 / 101, 102, 103 and 104.

Copyright: All rights reserved. This drawing must not be reproduced without permission. This drawing must not be scaled. Main contractor to check all dimensions. Construction or manufacturer of components not to be carried out if Main contractor has doubt regarding dimension. Contact designer immediately. Dimensions are in millimetres unless otherwise specified. These drawings are for Planning and Building Warrant Submissions only.

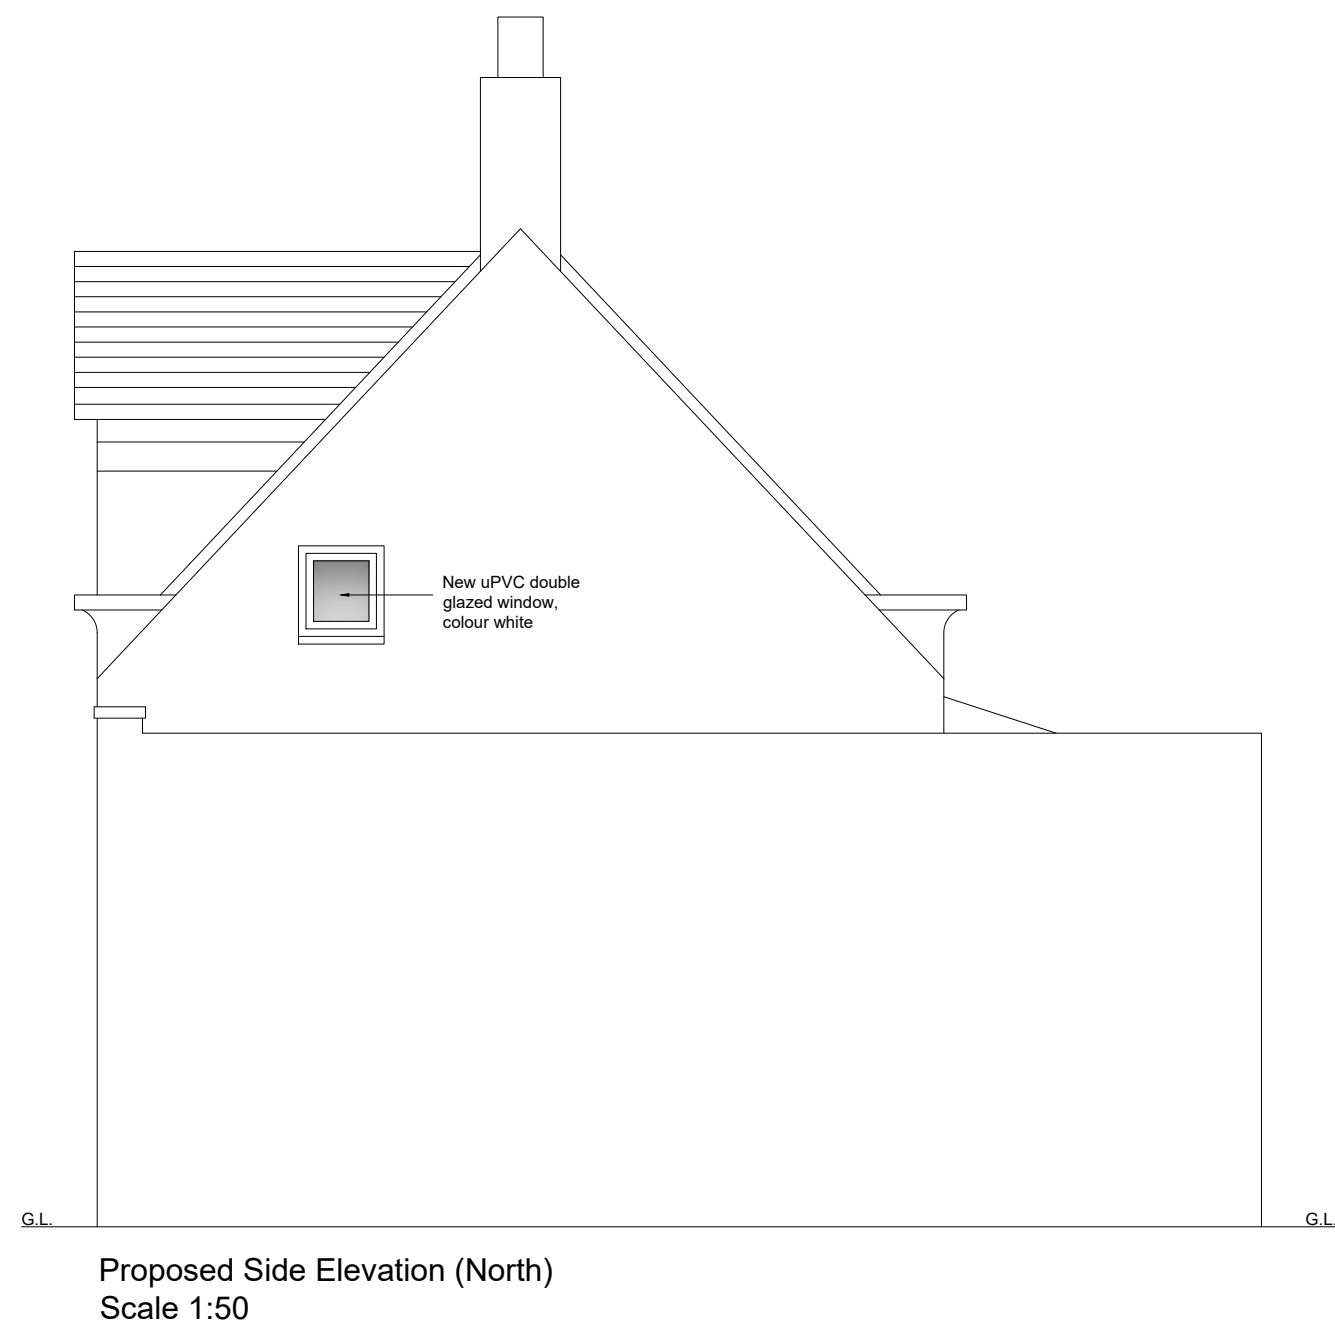

Rev	Comments	Date	By
B	Issued to Planning	08.08.19	PW
A	Issued to Client for Approval	30.07.19	LW



Aberdeen Innovation Centre, Campus 2, James Gregory
Centre, Bridge of Don, Aberdeen, AB23 8GU
Telephone Number - 01224 701576
Website : www.all-design.co.uk

Project Residential Development at 19 Reidhaven Street, Portnockie, AB56 4LS

Drawing Title Existing & Proposed Front Elevation

Drawing Number AD 1146 / 202 Rev B

Scale 1:50 @ A2
Date : 29th July 2019
Drawn : LW