


Town & Country Planning
(Scotland) Act, 1997
as amended

REFUSED

12 April 2010

Development Management
Environmental Services
The Moray Council


09/01147/FUL

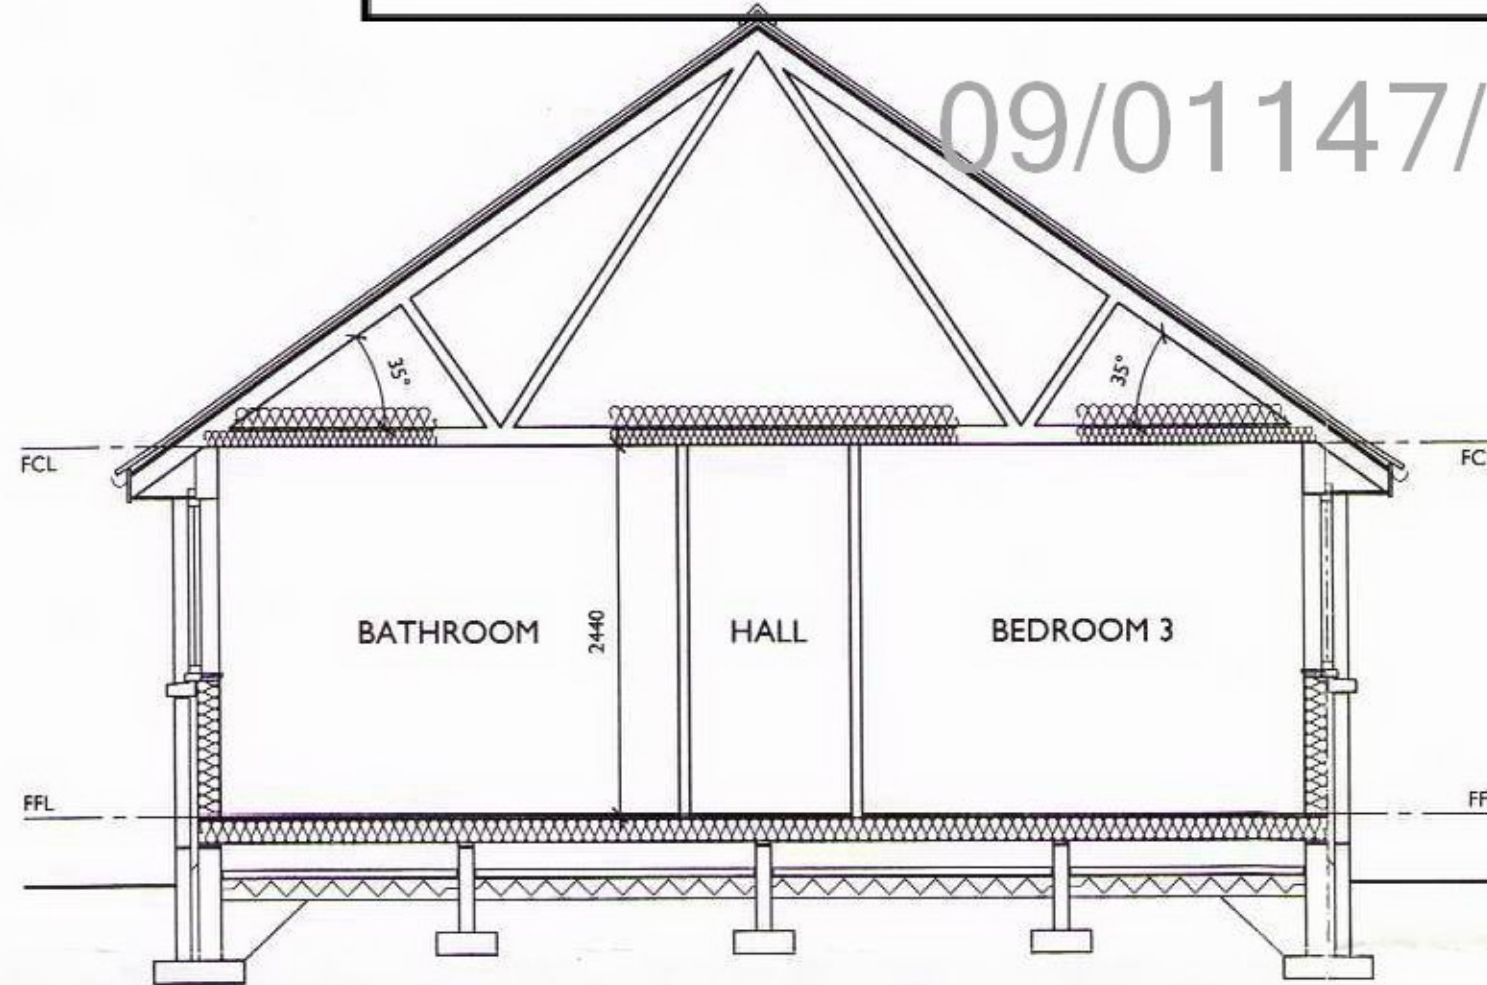

SECTION A-A



SITE PLAN
SCALE 1:200

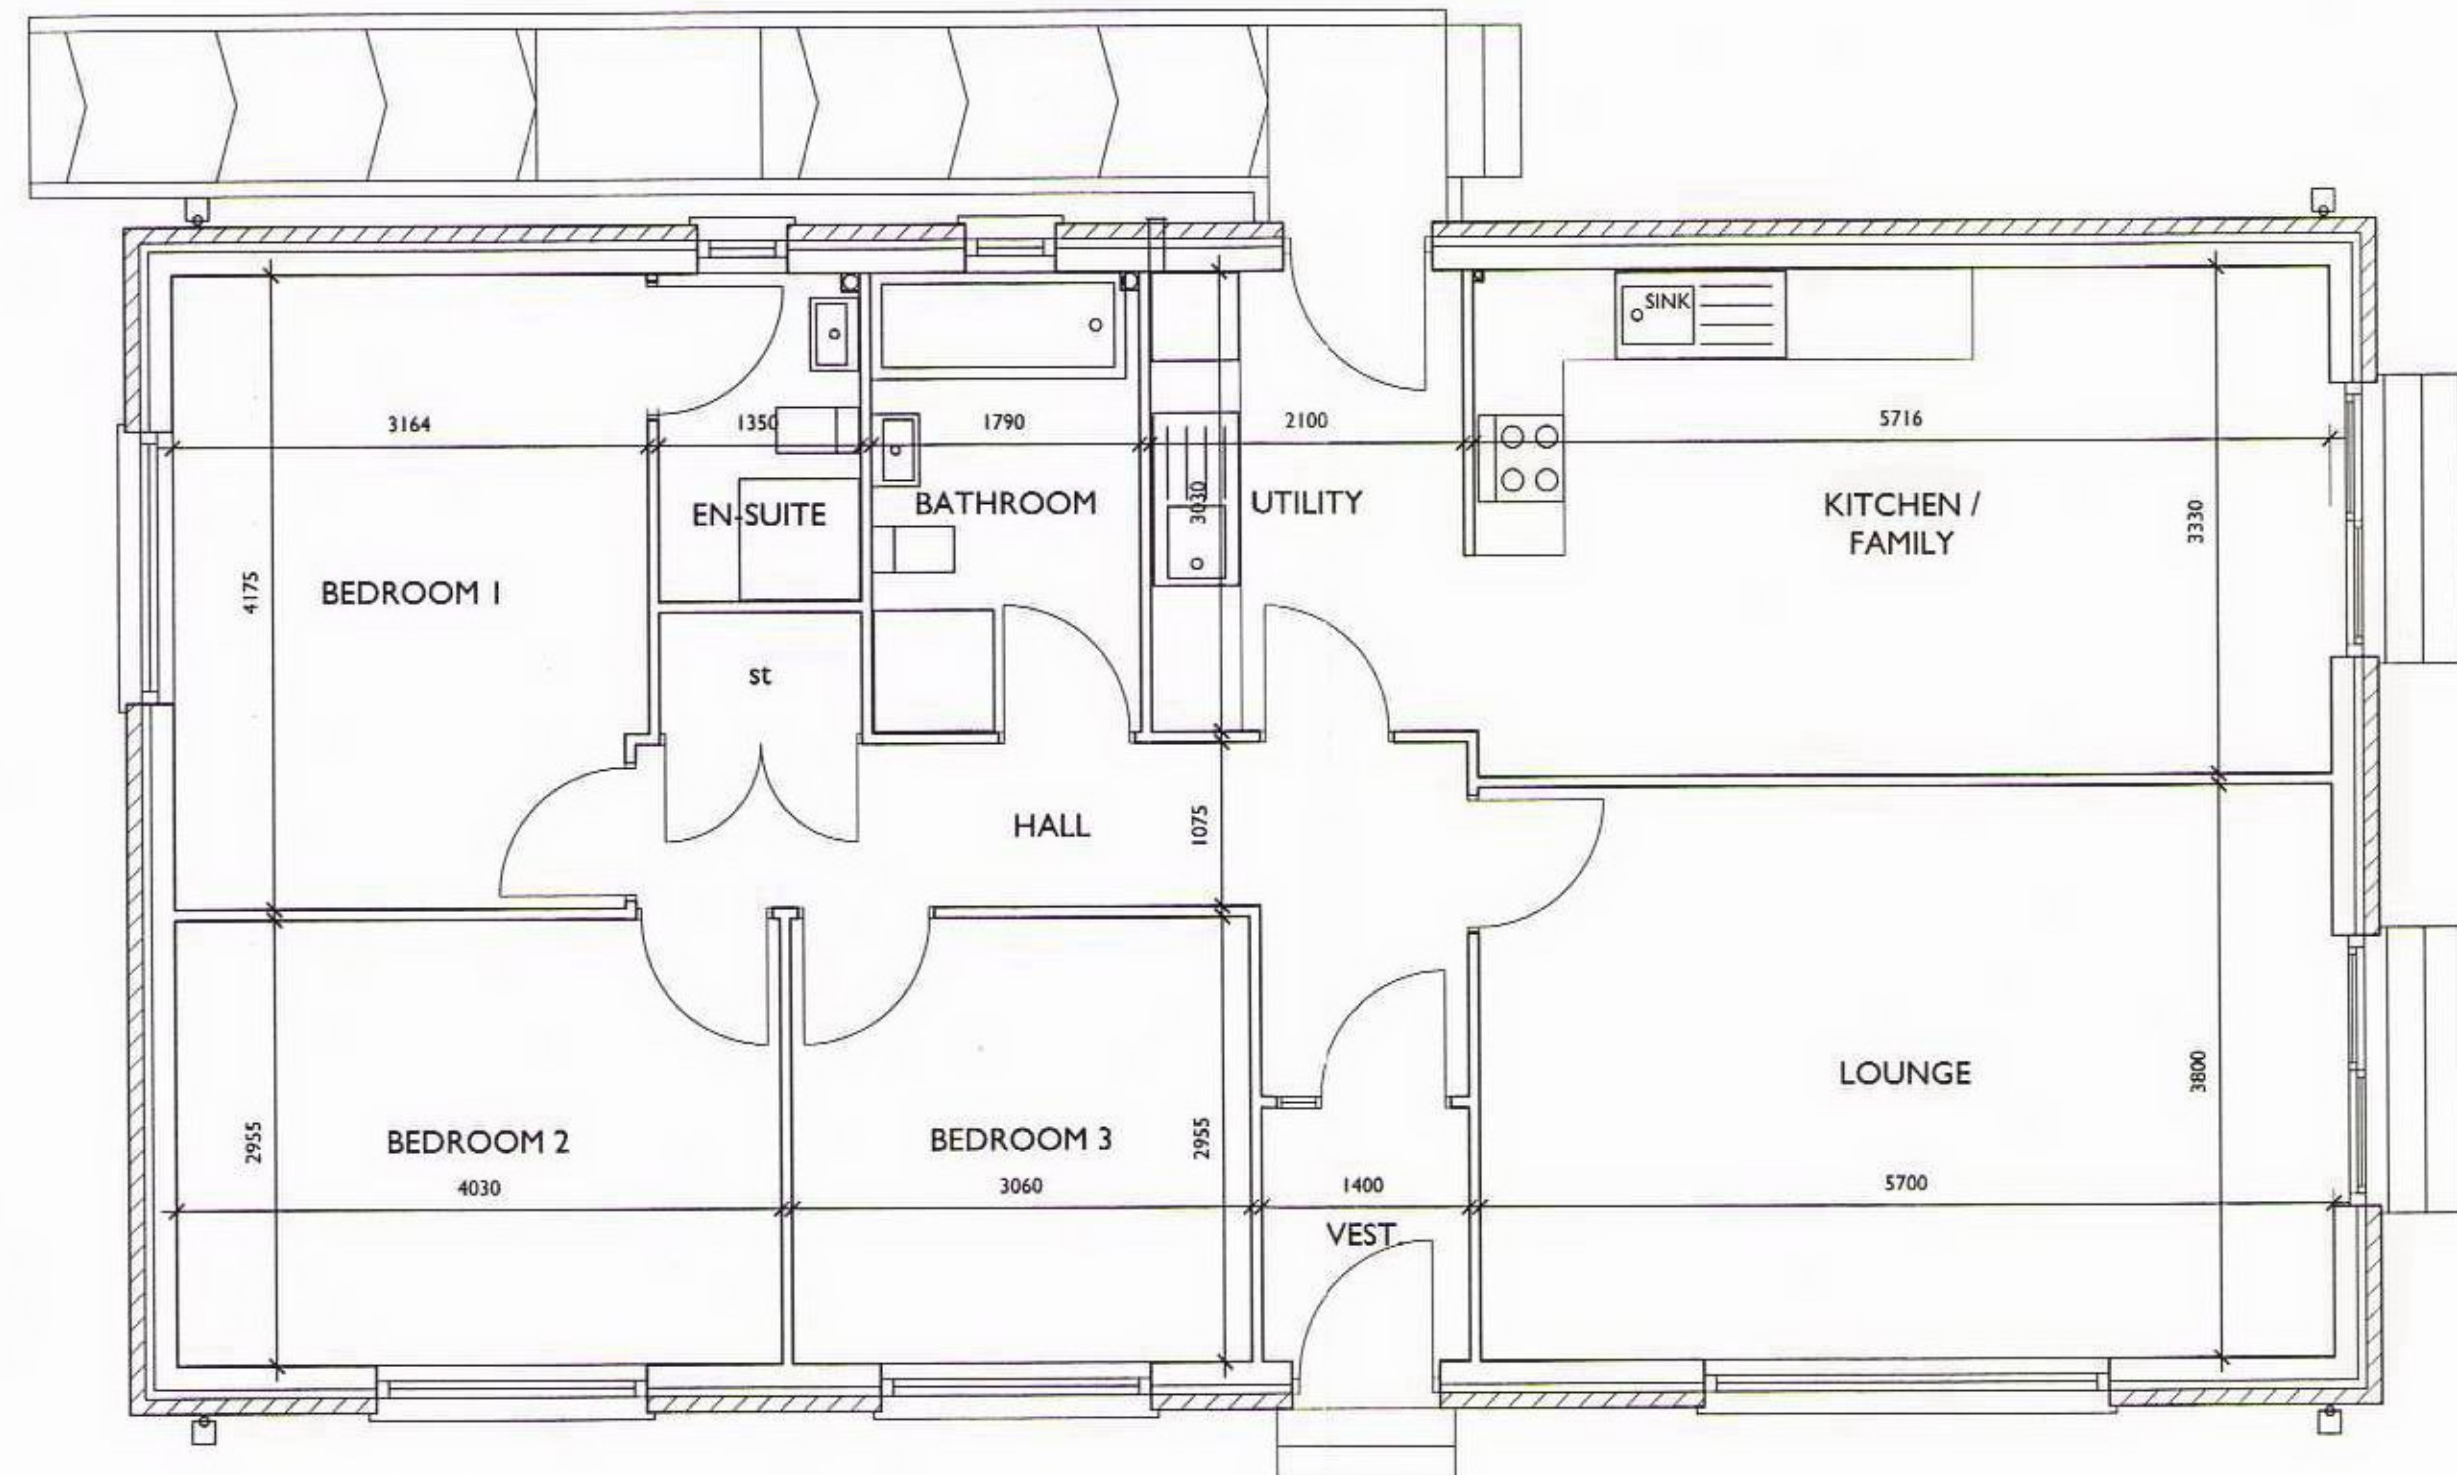

FLOOR PLAN



NORTH-WEST ELEVATION



SOUTH-EAST ELEVATION



NORTH-EAST ELEVATION



SOUTH-WEST ELEVATION

FINISHES SCHEDULE

- ROOF - NATURAL SLATE
- WALLS - BUFF DRYDASH
- WOODWORK - BROWN uPVC
- RAINWATER GOODS - BLACK uPVC

COLIN THOMPSON
CHARTERED ARCHITECT

Old Chapel Road Tel 01467 672451
Inverurie Fax 01467 672452
Aberdeenshire Mob 07909 964408
AB51 4QN
E-mail colin_thompson@btconnect.com

Project
PROPOSED NEW HOUSE AT:
SITE TO REAR OF
12 ALEXANDRA RD,
KEITH
For:
MR BARRY FETTES

Drawing	
Scale	Date
1:50, 100 & 200	MAY 2009
Drawn	Check
DSM	
Revision	Drig No
	0209/05 - 20

IF IN ANY DOUBT ASK - DO NOT SCALE

