



DO NOT SCALE OFF DRAWINGS. ALL SIZES ARE TO BE CHECKED CONFIRMED ON SITE PRIOR TO COMMENCEMENT OF WORKS/ORDERING OF MATERIALS. NO WORK TO COMMENCE BEFORE APPROPRIATE APPROVALS ARE GRANTED CONTRACTORS RESPONSIBILITY TO ENSURE POSSESSION OF APPROVED DRAWINGS

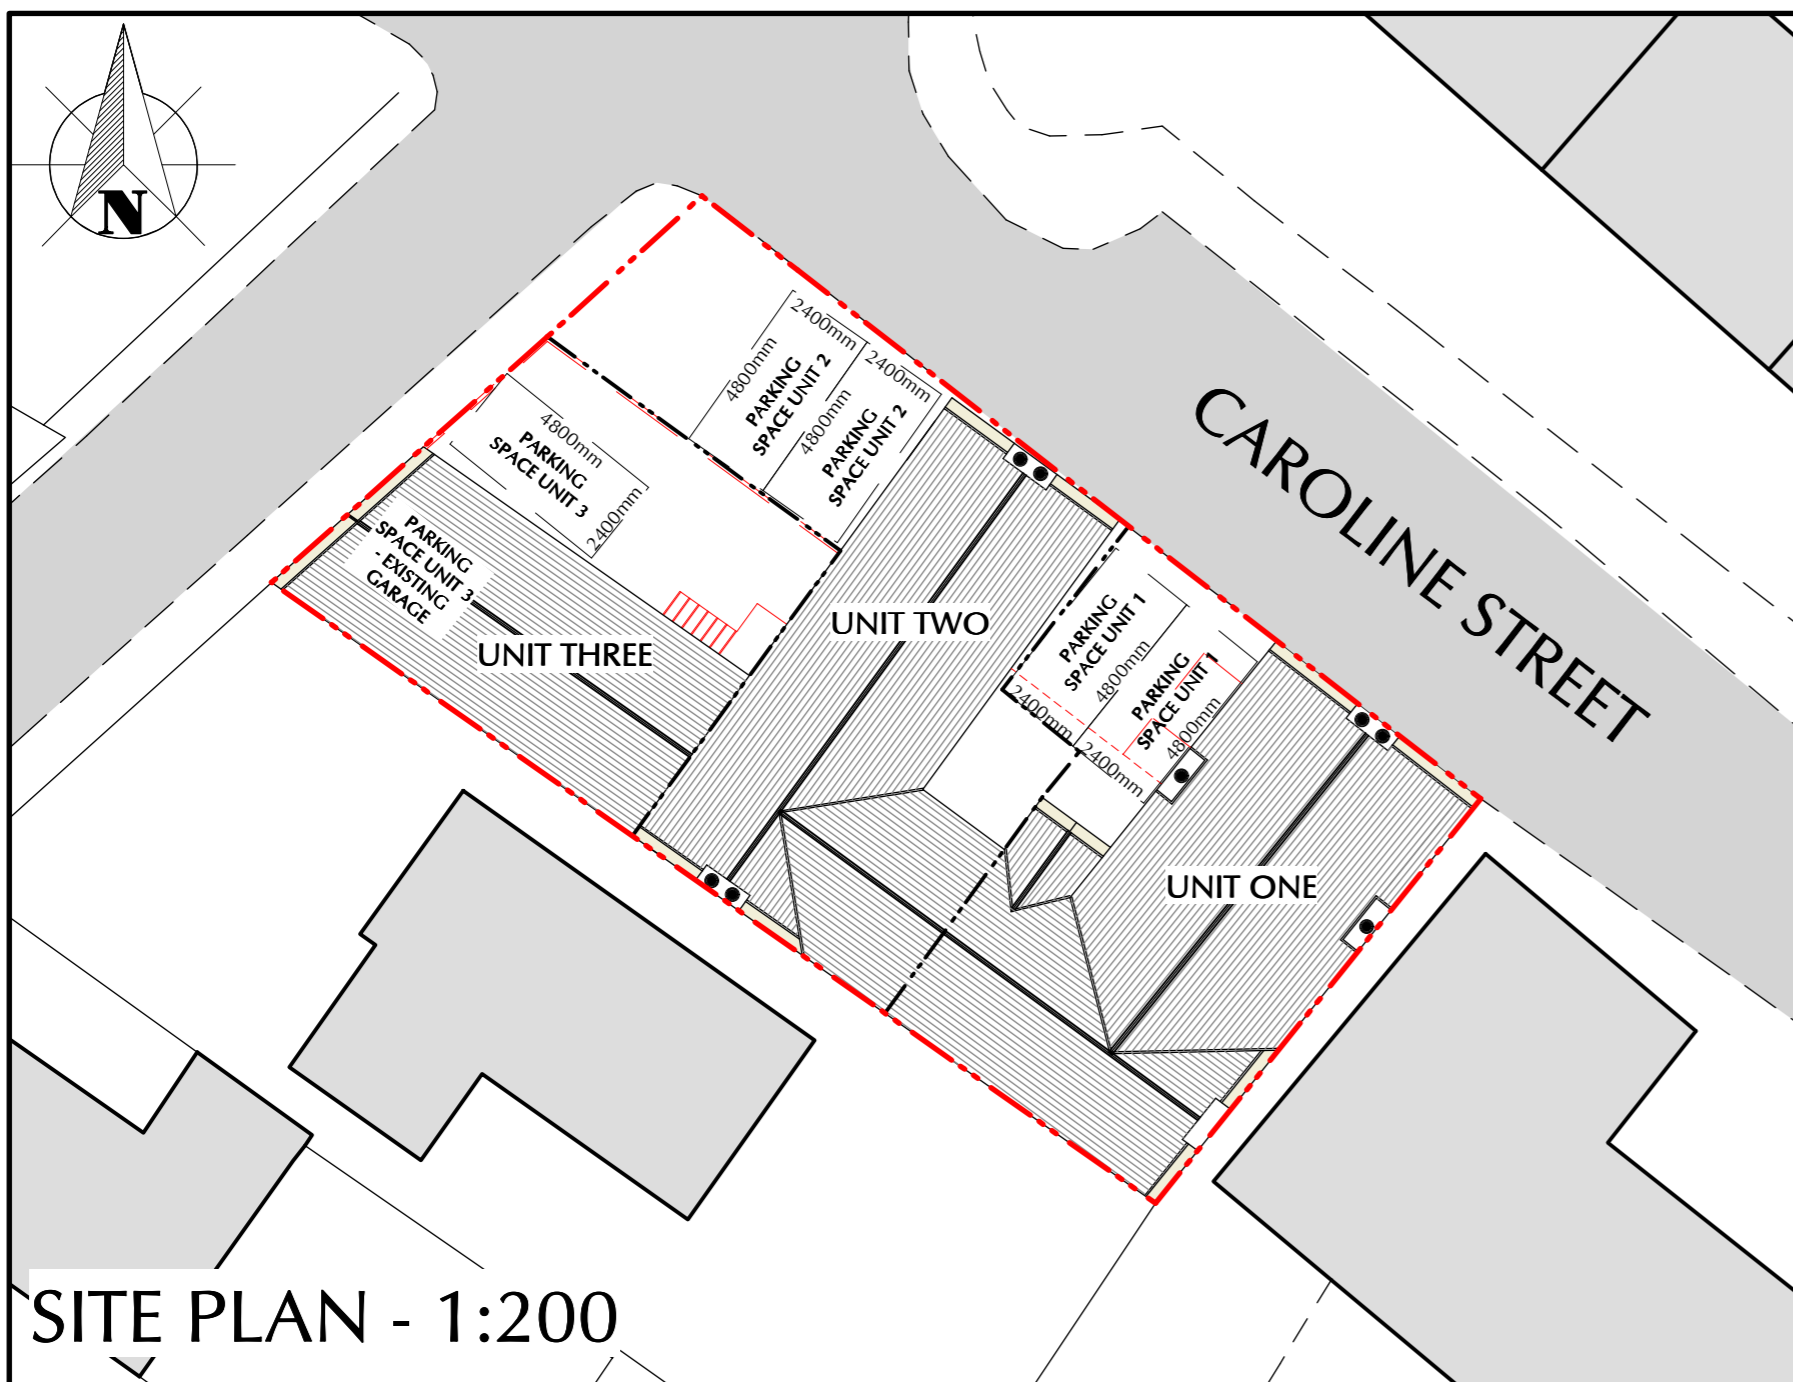


SITE PLAN - 1:200

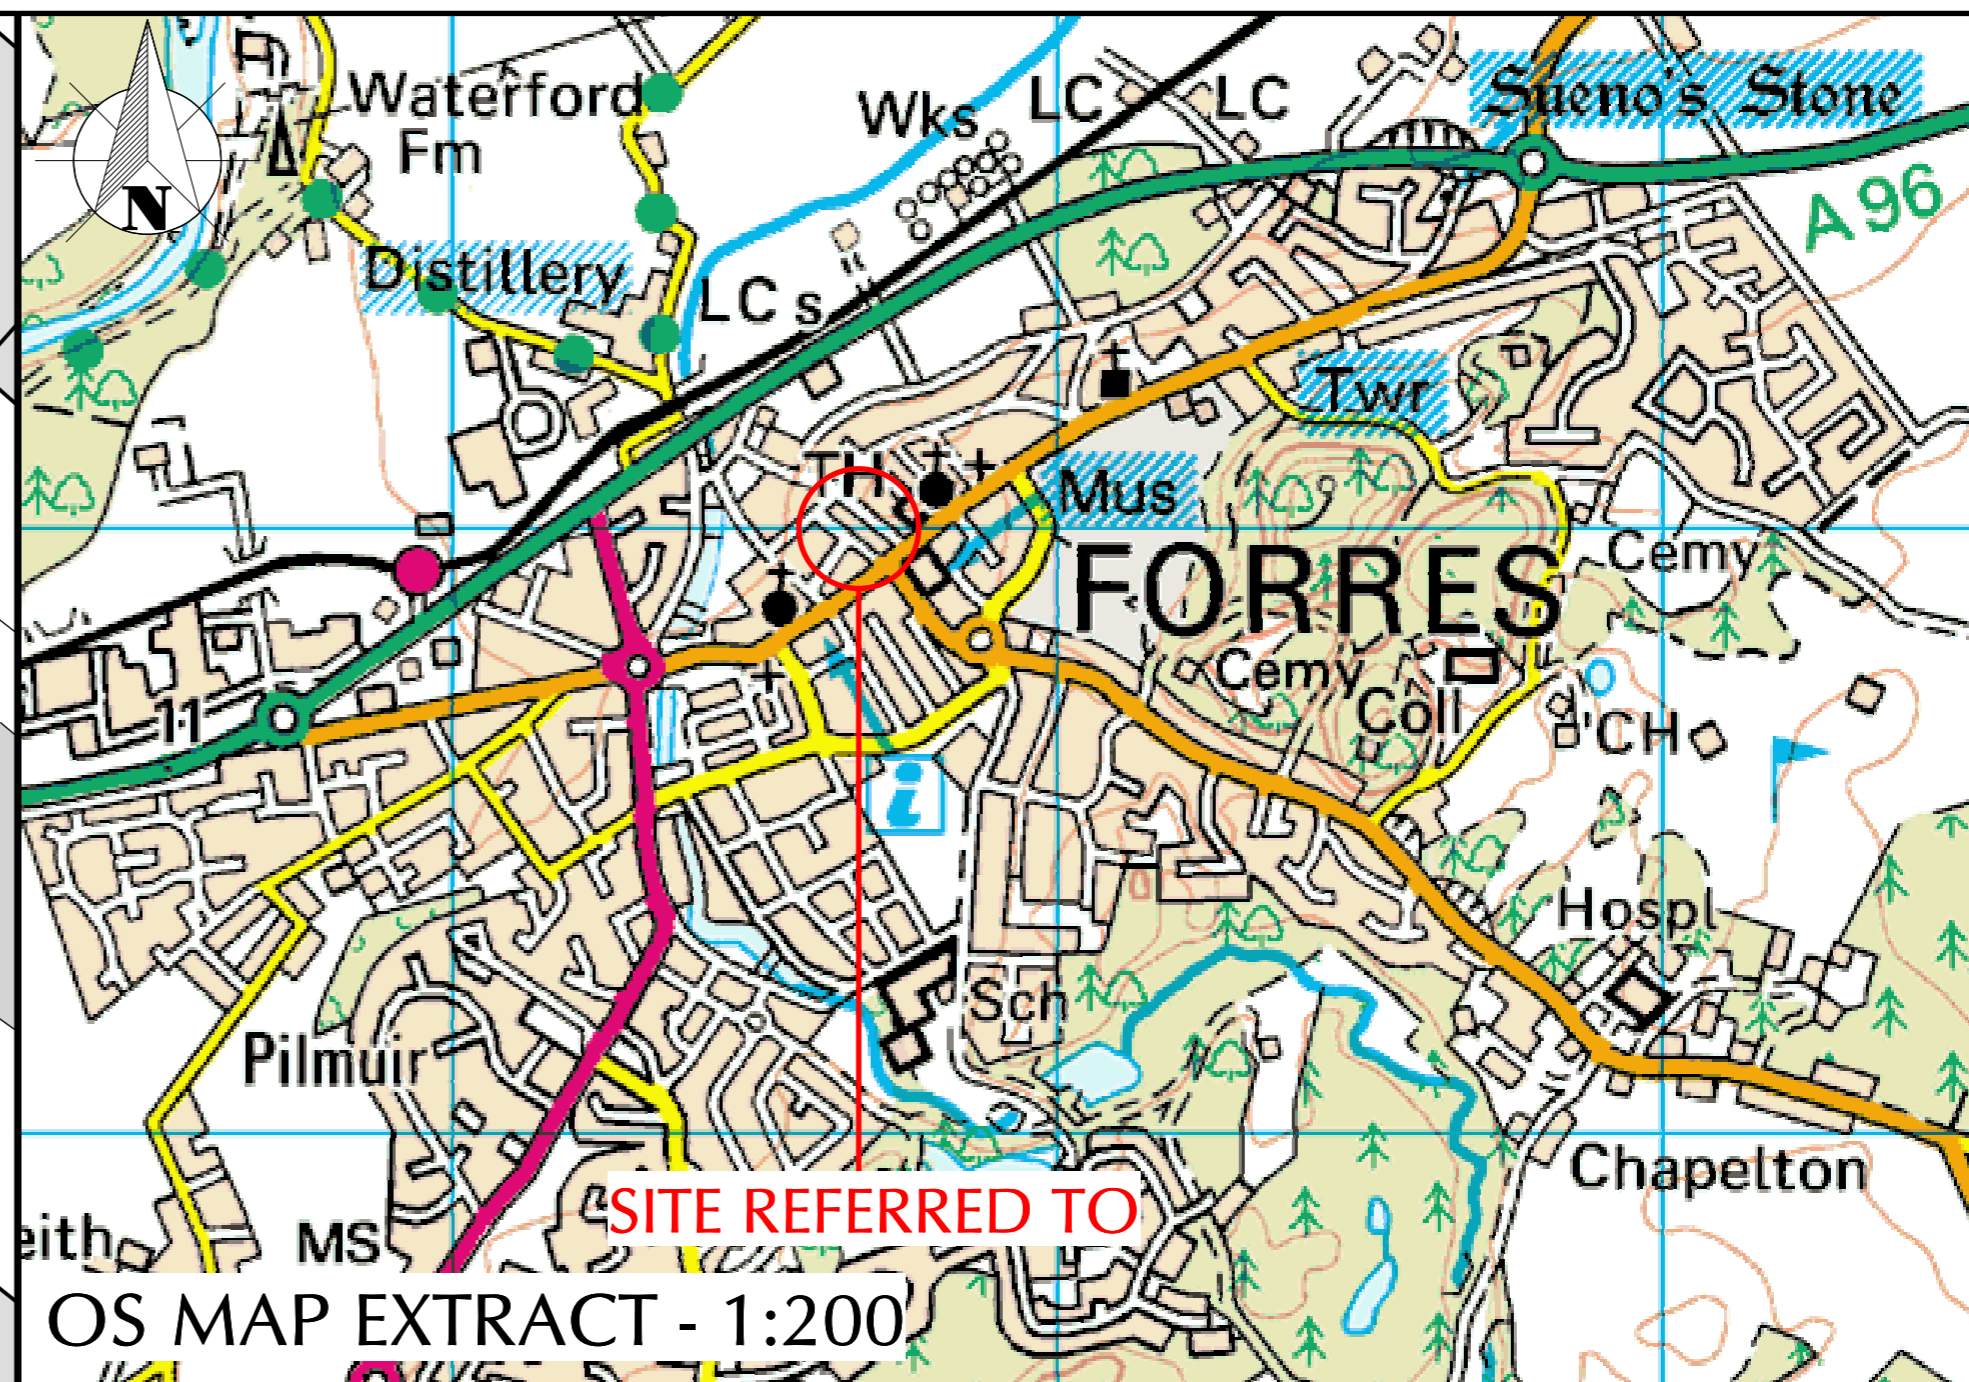


OS MAP EXTRACT - 1:200



AERIAL PHOTOGRAPH - N.T.S

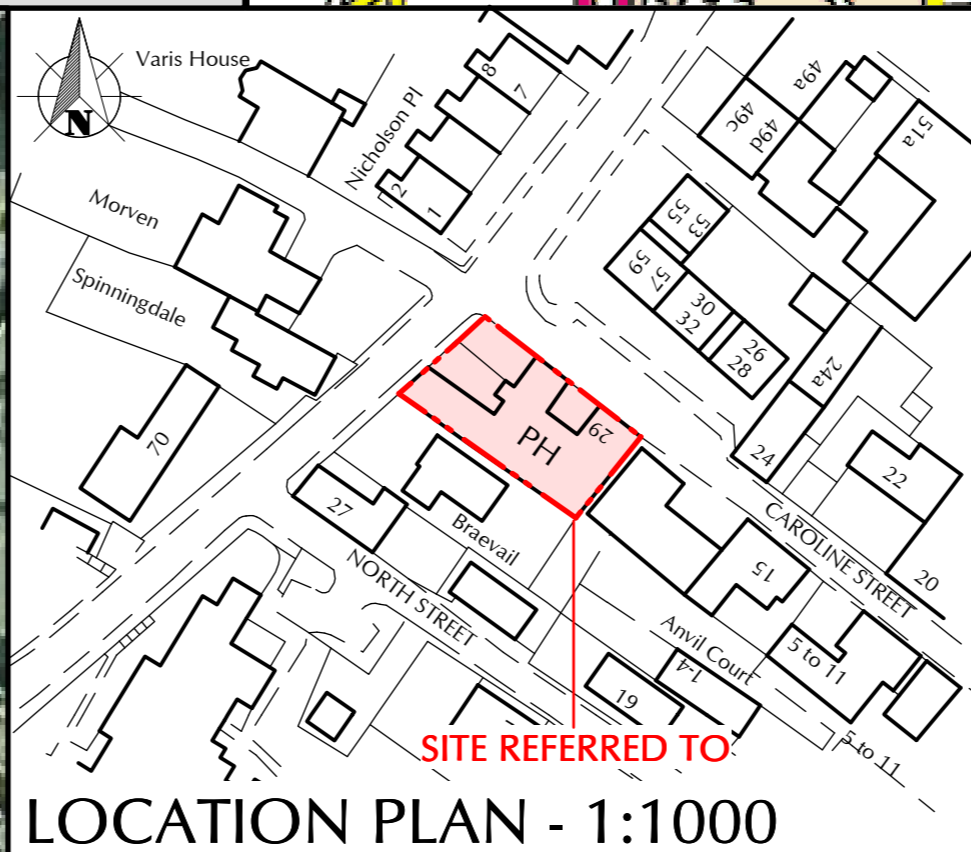

LOCATION PLAN - 1:1000

 

cmdesign architectural consultants

ELGIN
1-5 Pinetree House Pinefield Crescent Elgin IV30 6HZ
t 01343 540020 f 01343 540038

NAIRN
4 Bridge Street Nairn Highland IV12 4EJ
t 01667 300230 f 01667 454318

INVERNESS
t 01463 210007

m 0781 3872818 w cmdesign.biz e office@cmdesign.biz



Olkos Architectural Ltd
Registered in Scotland No. 272963

from conception to completion...

Client: **TABOO SCOTLAND LTD**

Project: **REDEVELOPMENT OF THE CASTLE INN, CAROLINE STREET, FORRES MORAY**

Drawing: **SKETCH PROPOSALS
SITE & LOCATION PLANS**

Date: Revisions: Rev. No:

Drawn By: M,J,HILTON Date: DATE Checked By: Mr Craig Mackay Date: DATE

Drawing: **090011.FORBES.06 (SITE PLANS)**

All plans are based upon the Ordnance Survey Map with the sanction of the Controller H.M. Stationary Office. Licence Number: 100020449