



FOUNDATION PLAN 1:50

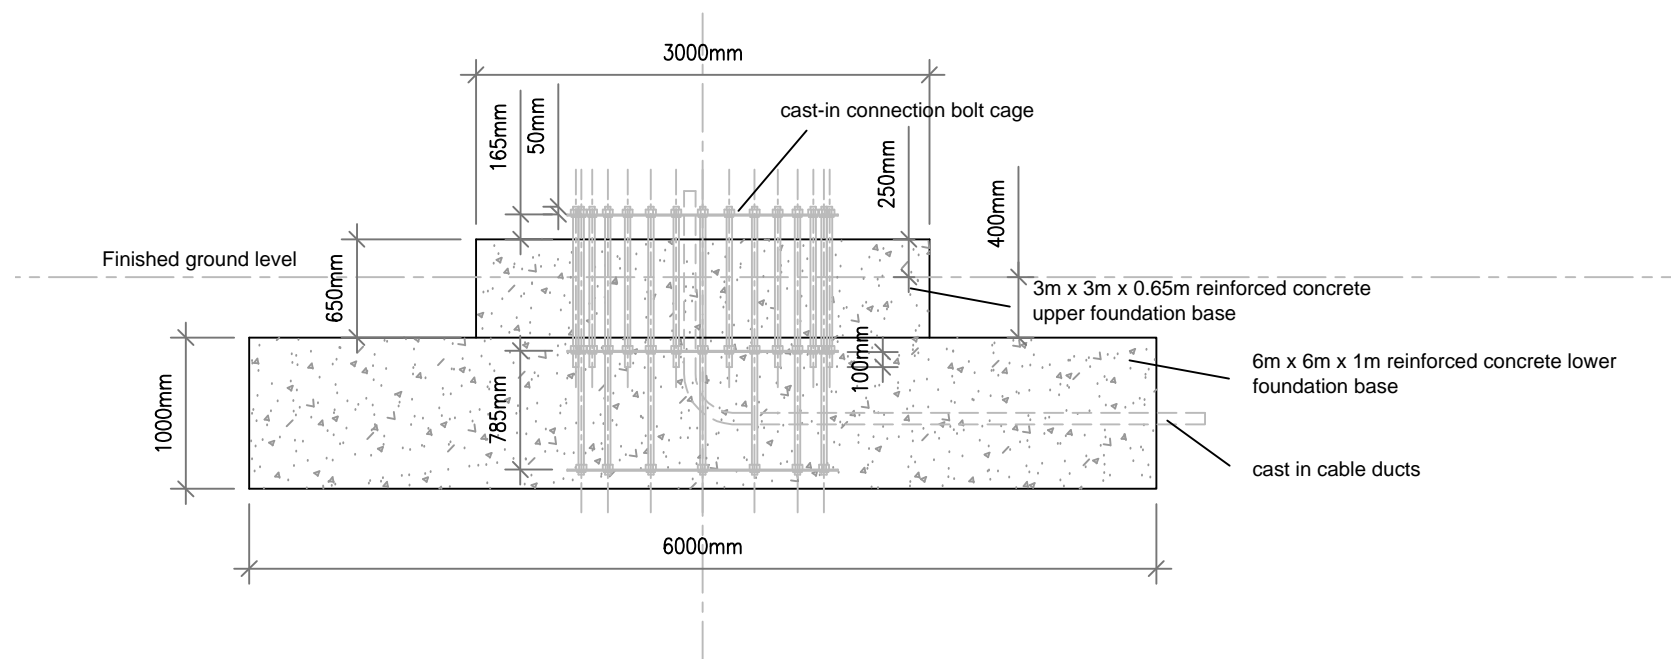

FOUNDATION SECTION 1:50

NOTE: TO BE READ IN CONJUNCTION WITH HUTCHISON  
ENGINEERING DRAWING: EWP50\_24m-F\_001 FOR FULL  
FOUNDATION / BOLT AND REINFORCEMENT DETAILS

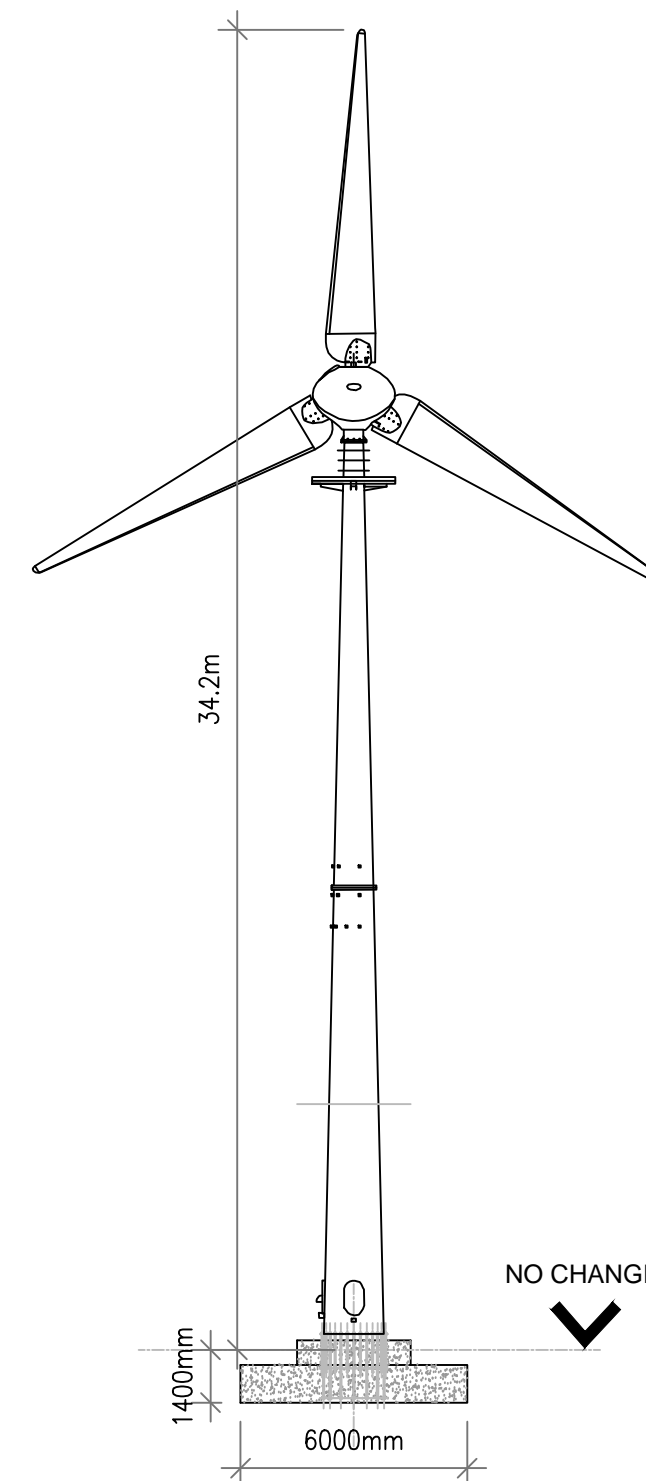

FOUNDATION / TURBINE ELEVATION 1:200



REV	DATE	BY	REASON
			212 ZELLIG BUILDING THE CUSTARD FACTORY BIRMINGHAM, B9 4AA T: 0121 449 4443 W: www.fineenergy.co.uk
PROJECT: CLIENT: ADDRESS: SITE / CO-ORD:			Proposed Wind Turbine Installation  BACKIES FARM, DESKFORD, MORAYSHIRE CENTRE OF SITE -349800E, 858601N
DRAWN BY: RJ		SCALE: 1:200/1:50	DATE: 22/11/2012
TITLE: TURBINE DETAILS/ELEVATION			DWG NO: DETAILS1