


Proposed erection of dwellinghouse with detached garage
 At Cockmuir Lodge, Wardend, by Birnie, Elgin, Moray For Mr Gavin Strathdee
planning drawing - general arrangement



FRONT ELEVATION

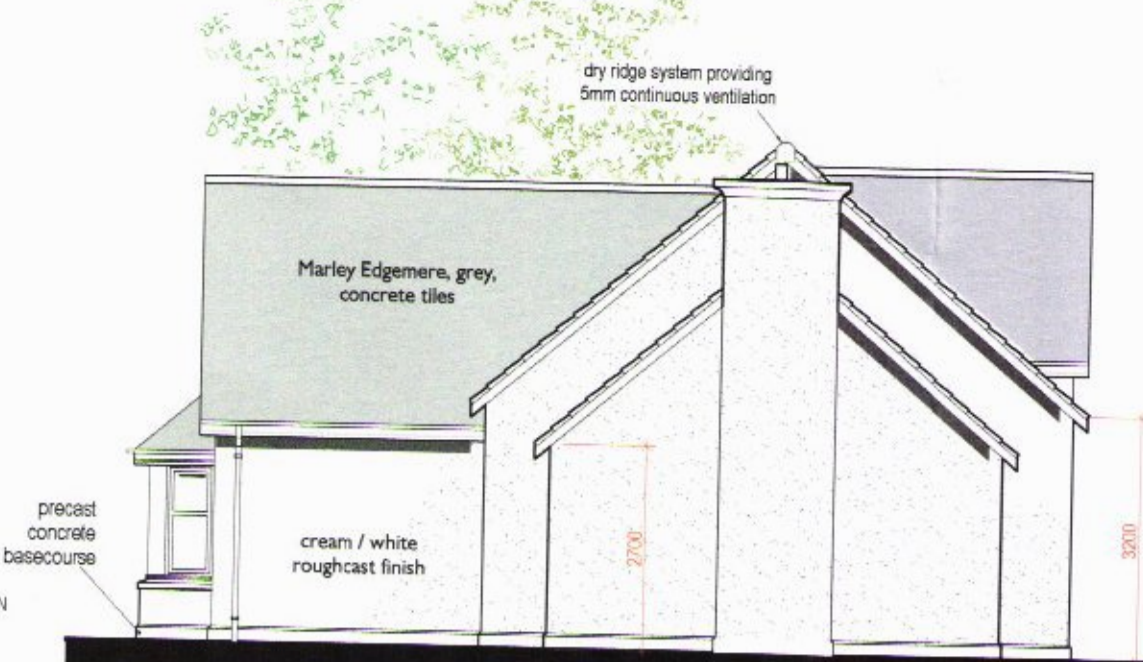


SIDE ELEVATION




REAR ELEVATION





SIDE ELEVATION

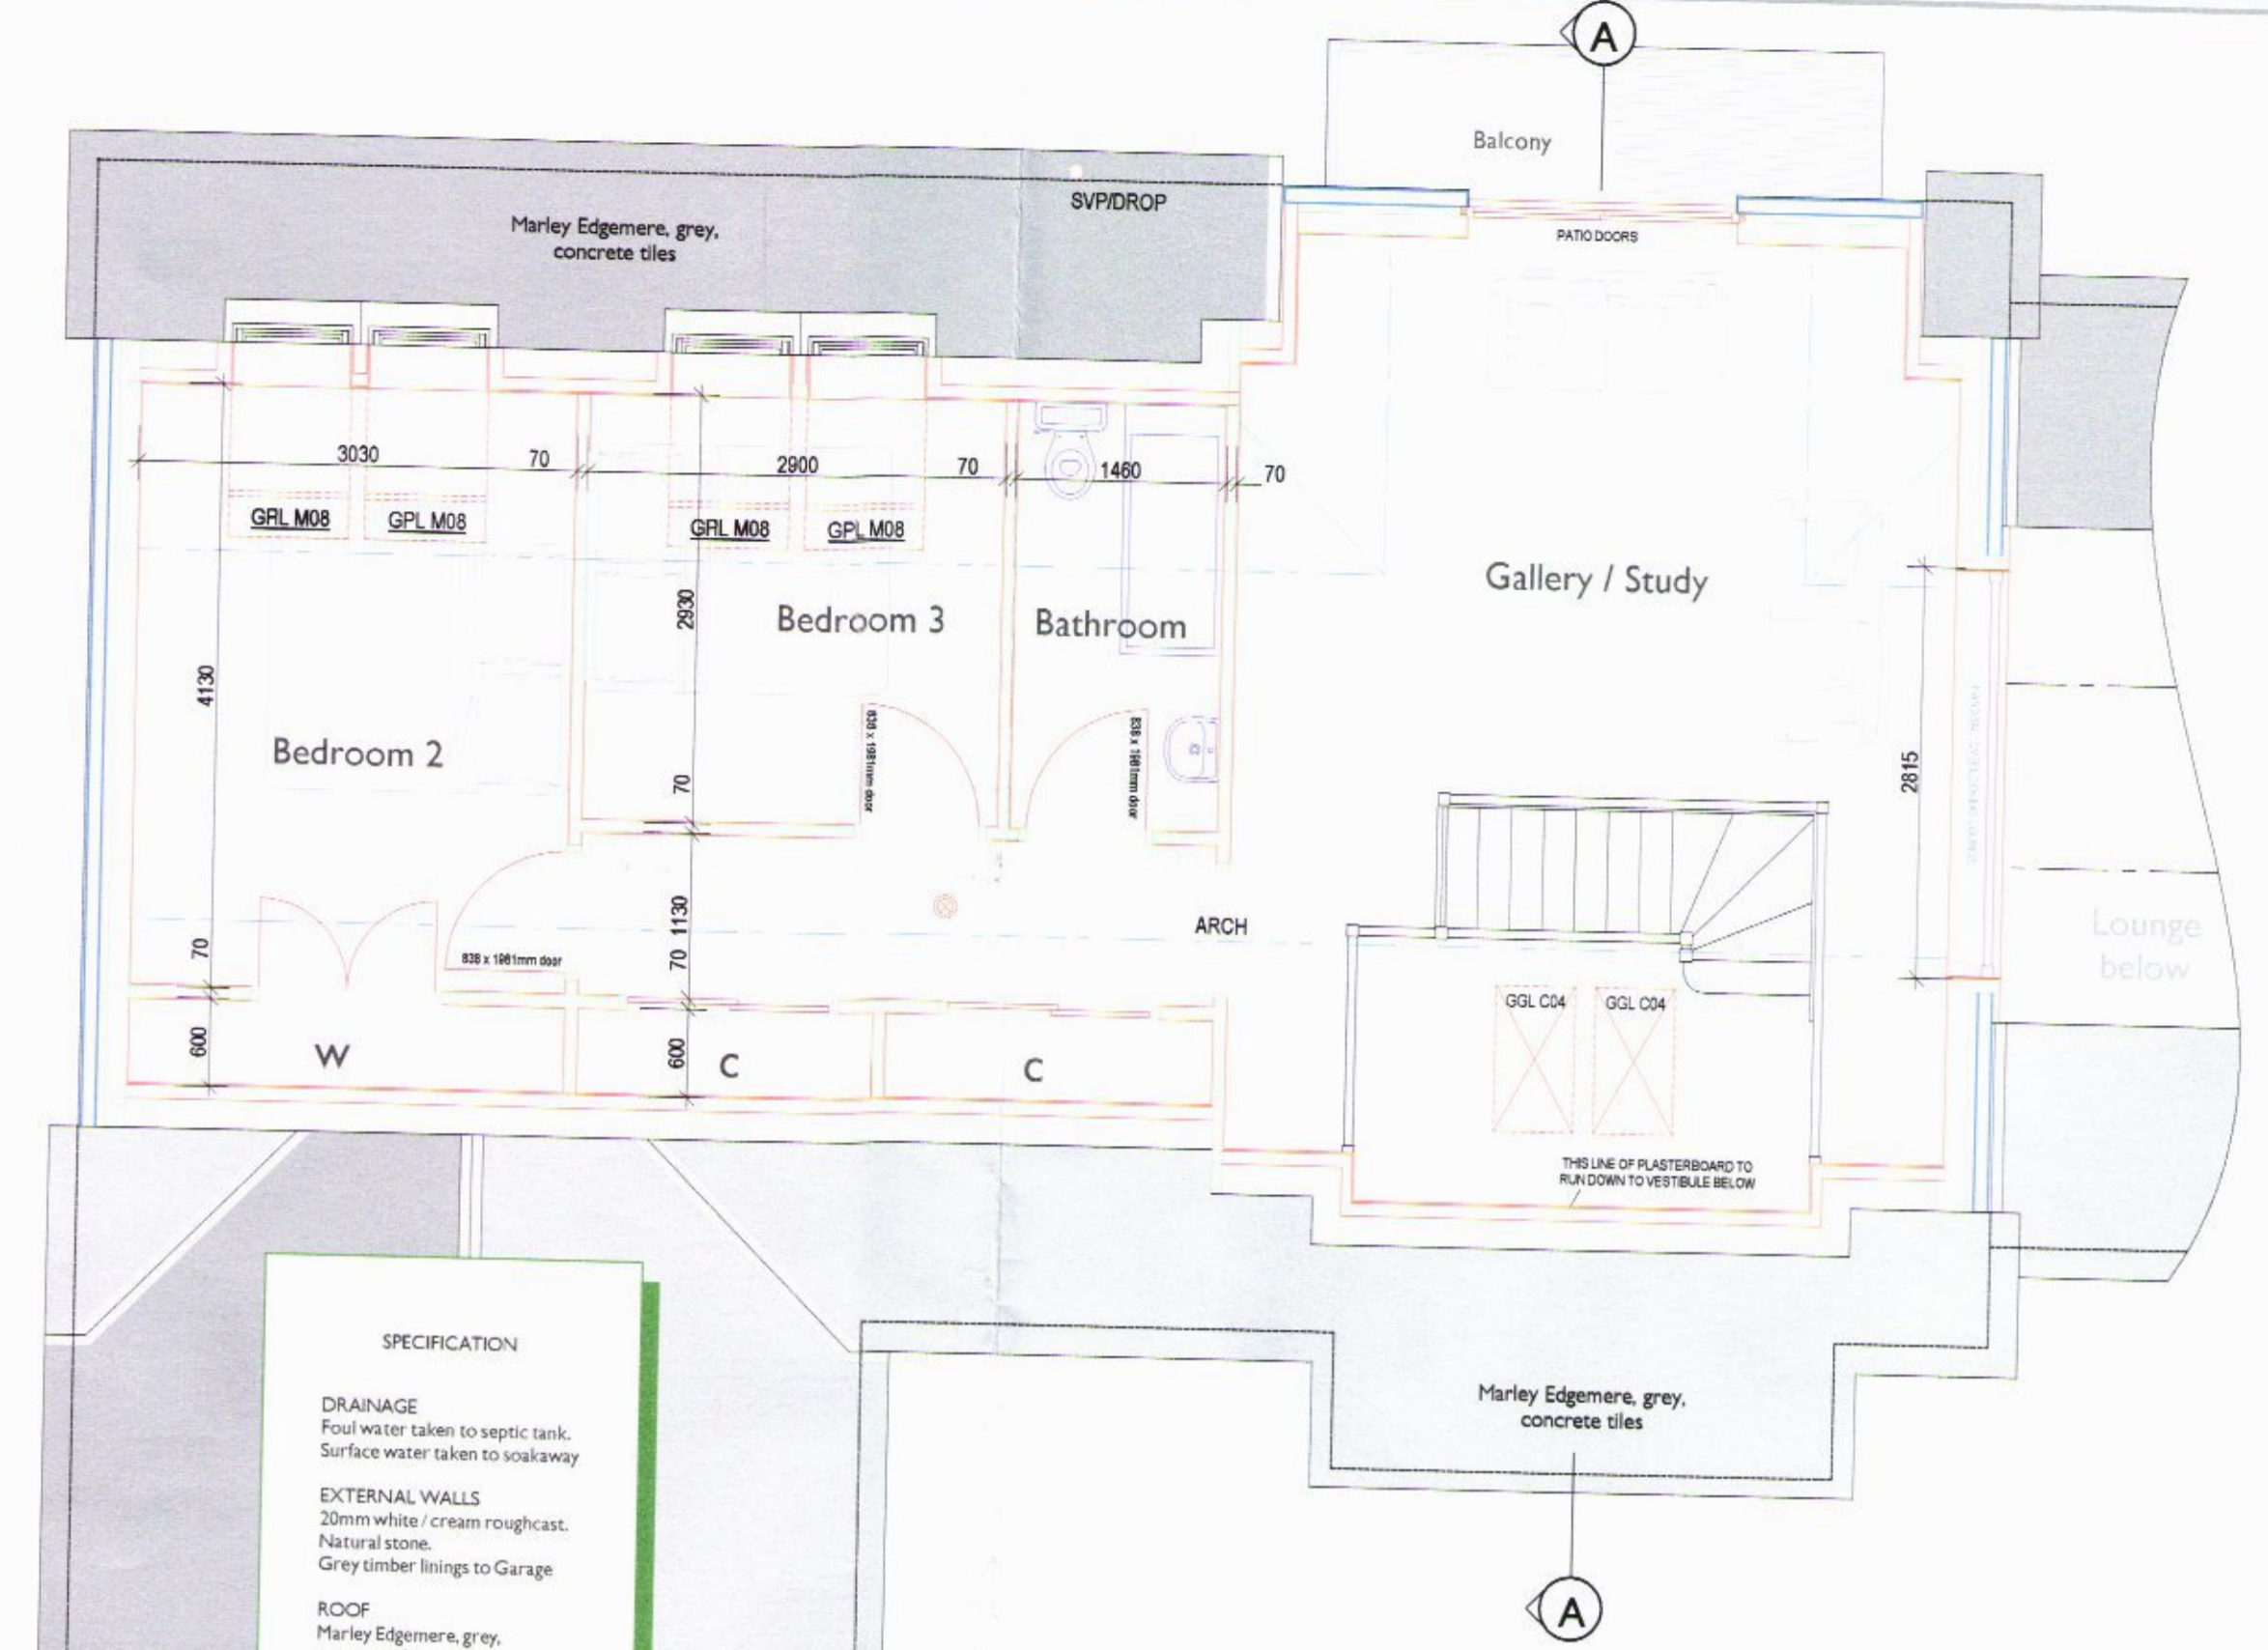

FIRST FLOOR PLAN

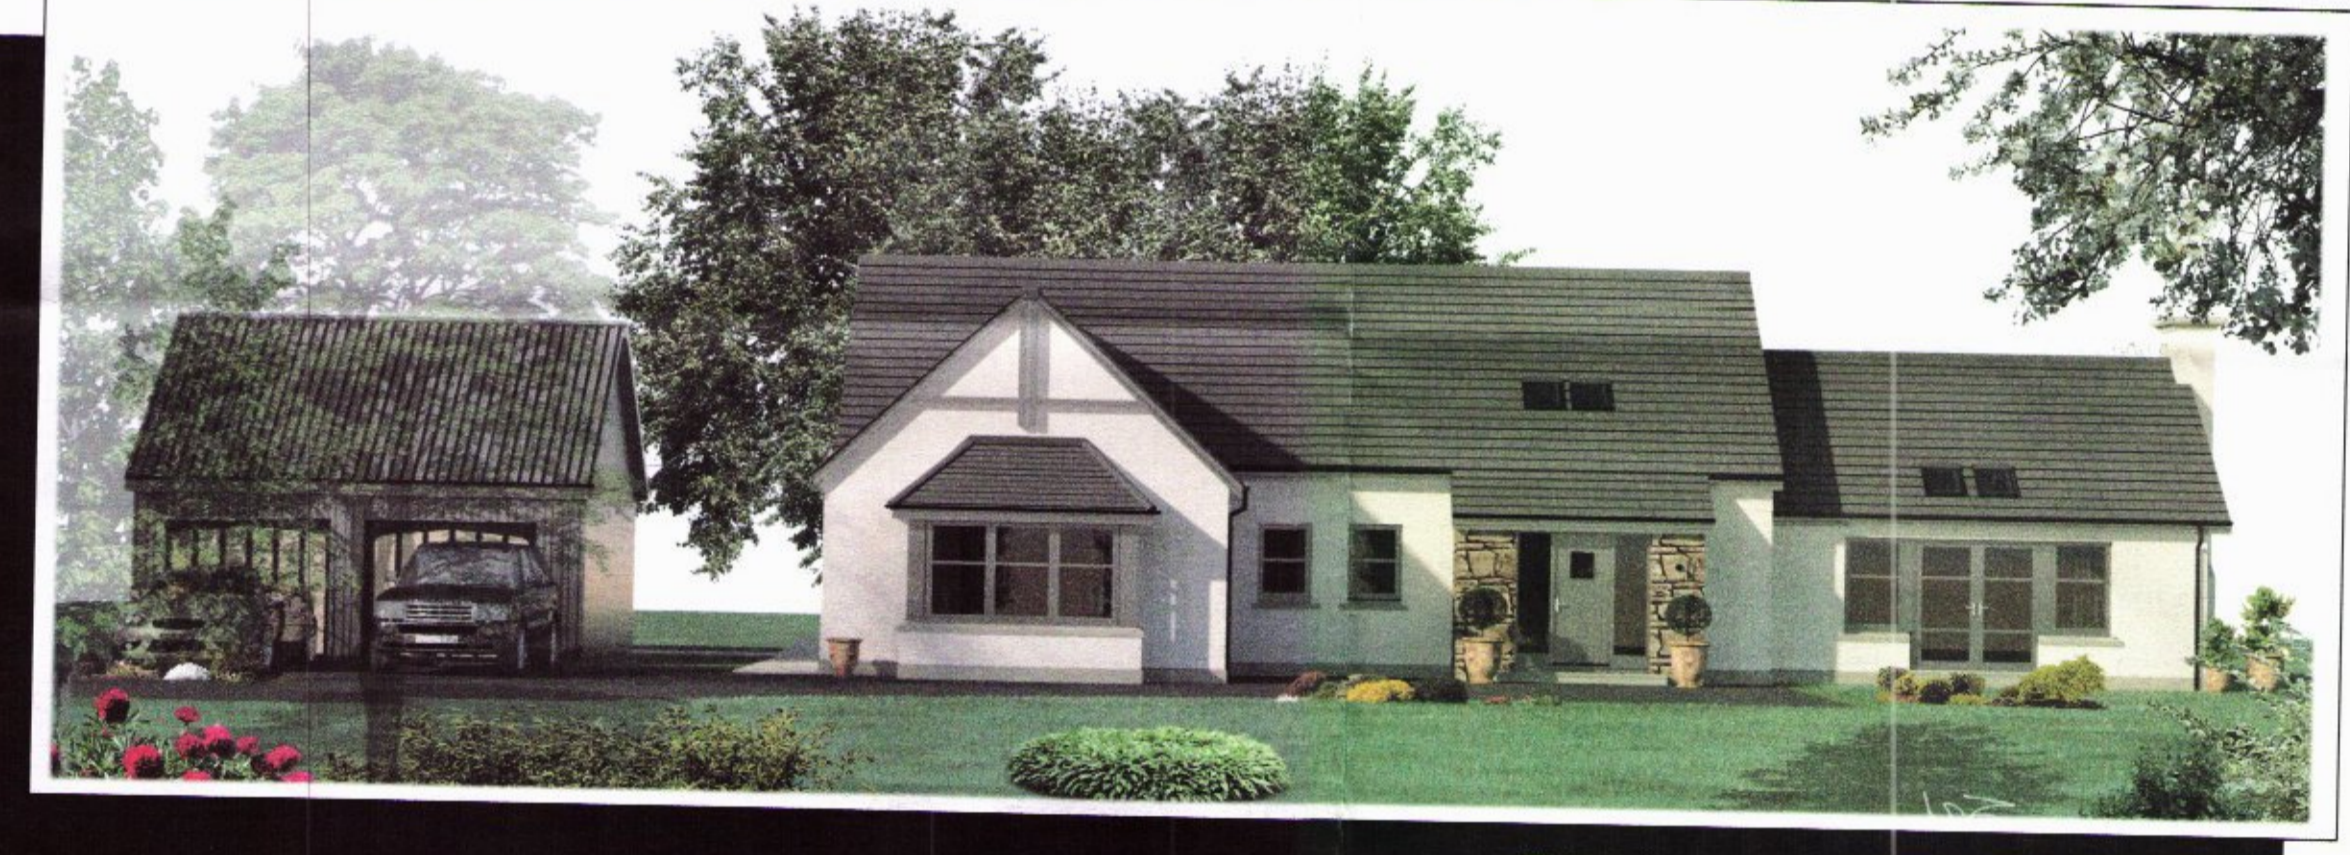

TYPICAL 3D IMAGE OF HOUSE DESIGN

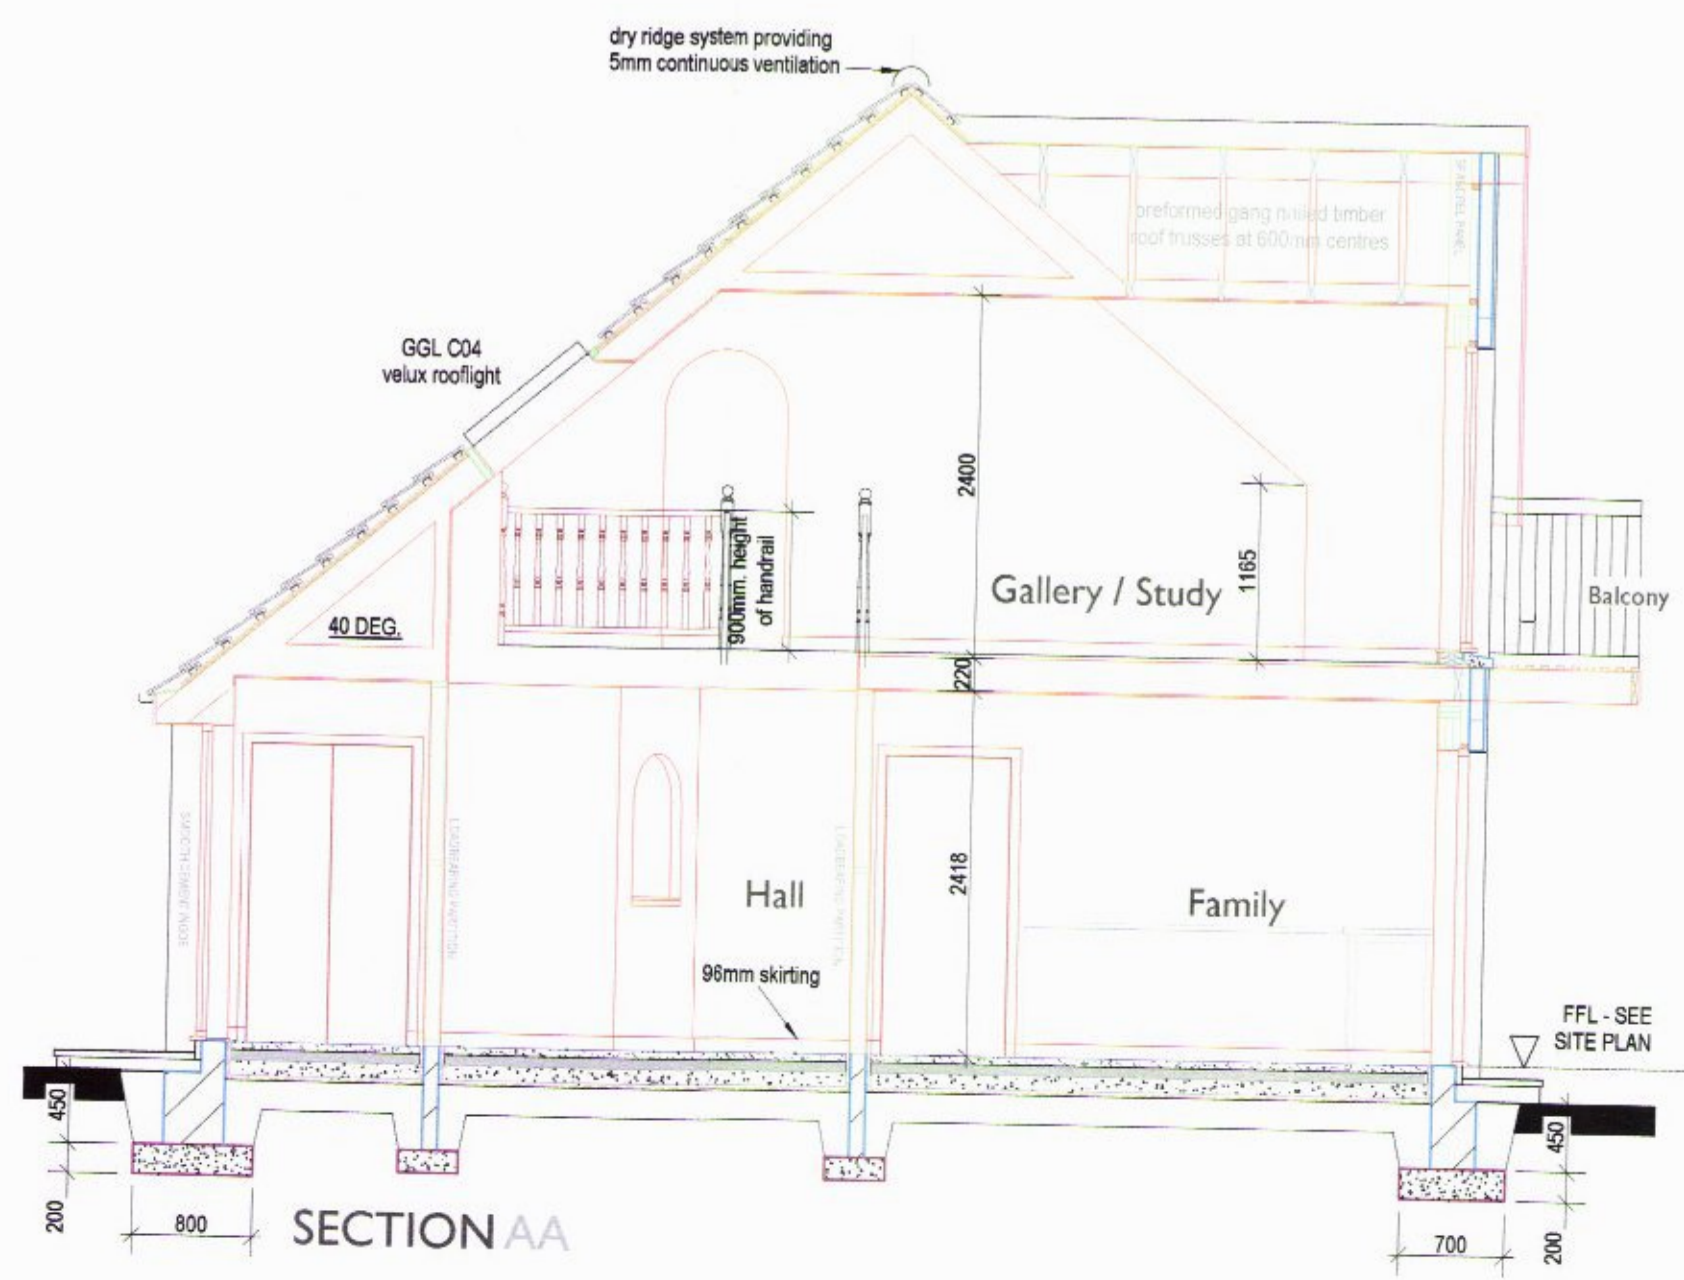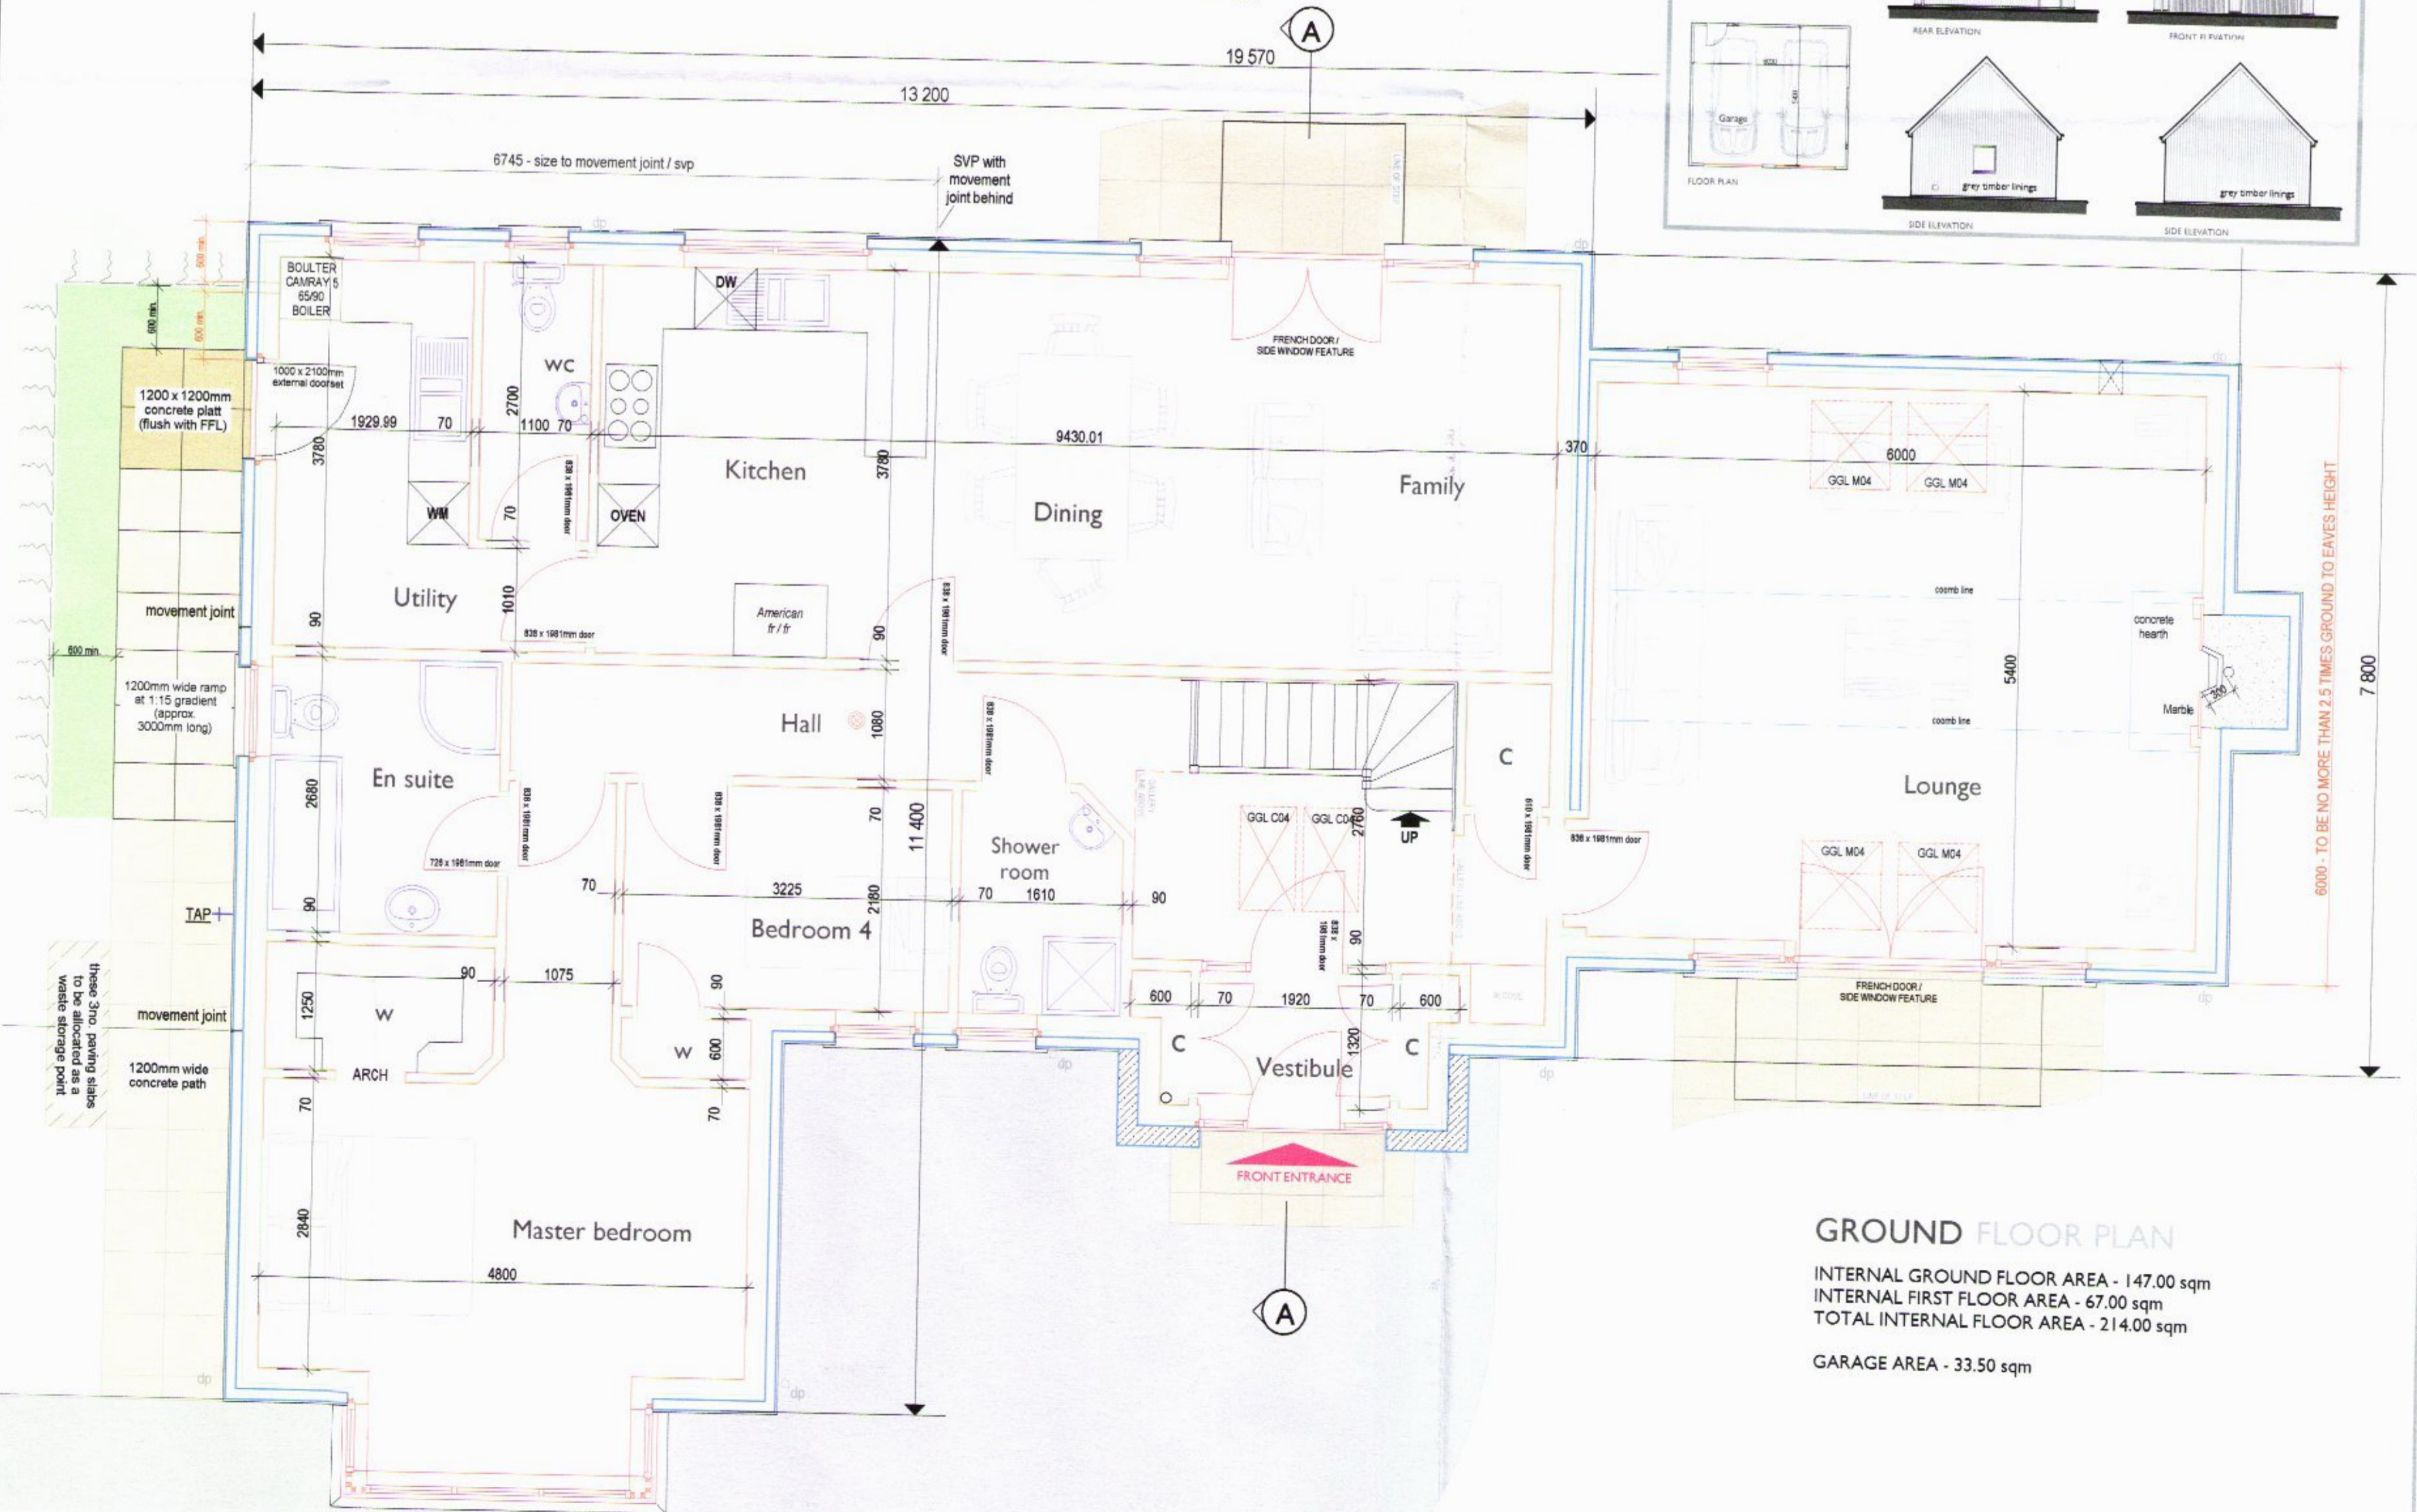

Strathdee Properties Ltd.

VIEWFIELD FARM, CRAIGELLACHIE,
 ABERLOUR, MORAY, AB38 9QT
 T - (01340) 881784 F - (01340) 881783

PROJECT
 Proposed erection of dwellinghouse
 with detached garage At Cockmuir
 Lodge, Wardend, by Birnie, Elgin,
 Moray For Mr Gavin Strathdee

DRAWING DESCRIPTION
 PLANNING DRAWING - GENERAL ARRANGEMENT

DRAWING no.
 COCKMUIR-LODGE / PLANNING / 02

DRAWN BY
 S.Reid MCIAI
 Chartered Architectural Technologist

SCALE
 1:50 / 1:100 (A1)

DATE
 March 2014