





SITE PLAN : Scale 1:200

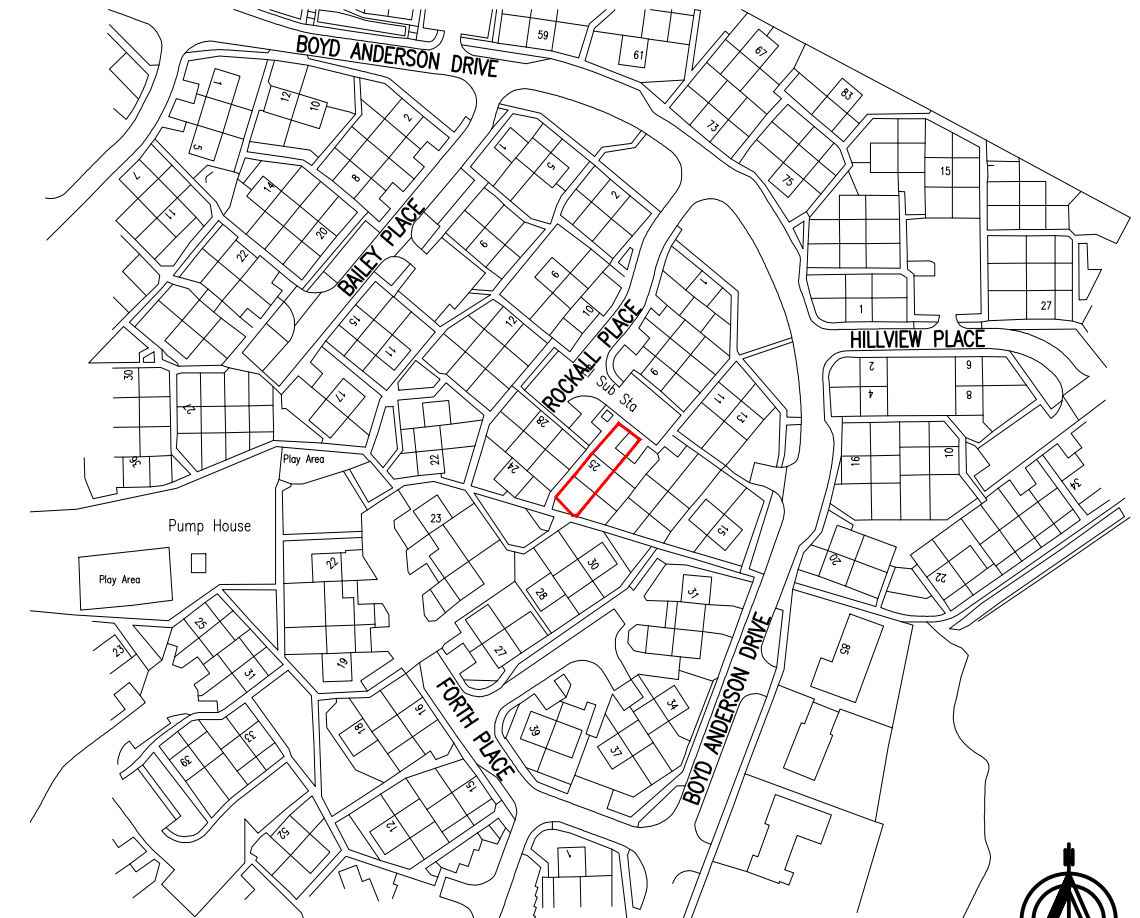

LOCATION PLAN : Scale 1:2000

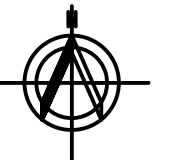

Erect fencing to boundary at  
25 Rockall Place, Lossiemou  
for Ms Val Cooksley

PLANNING  
Site Plan & Location Plan

**WITTETS**  
ARCHITECTS


26 Hay St, Elgin, Moray IV30 1NQ  
T 01343 543237 F 01343 540542  
e info@wittets.co.uk www.wittets.co.uk

1:200/2000 at A3


July 2014

14:39:03B

REV B: 6.10.14 : splay to front fence  
REV A: 12:08:14 : Section of wall adjacent to  
front door removed, larger gate & post added.  
REVISIONS

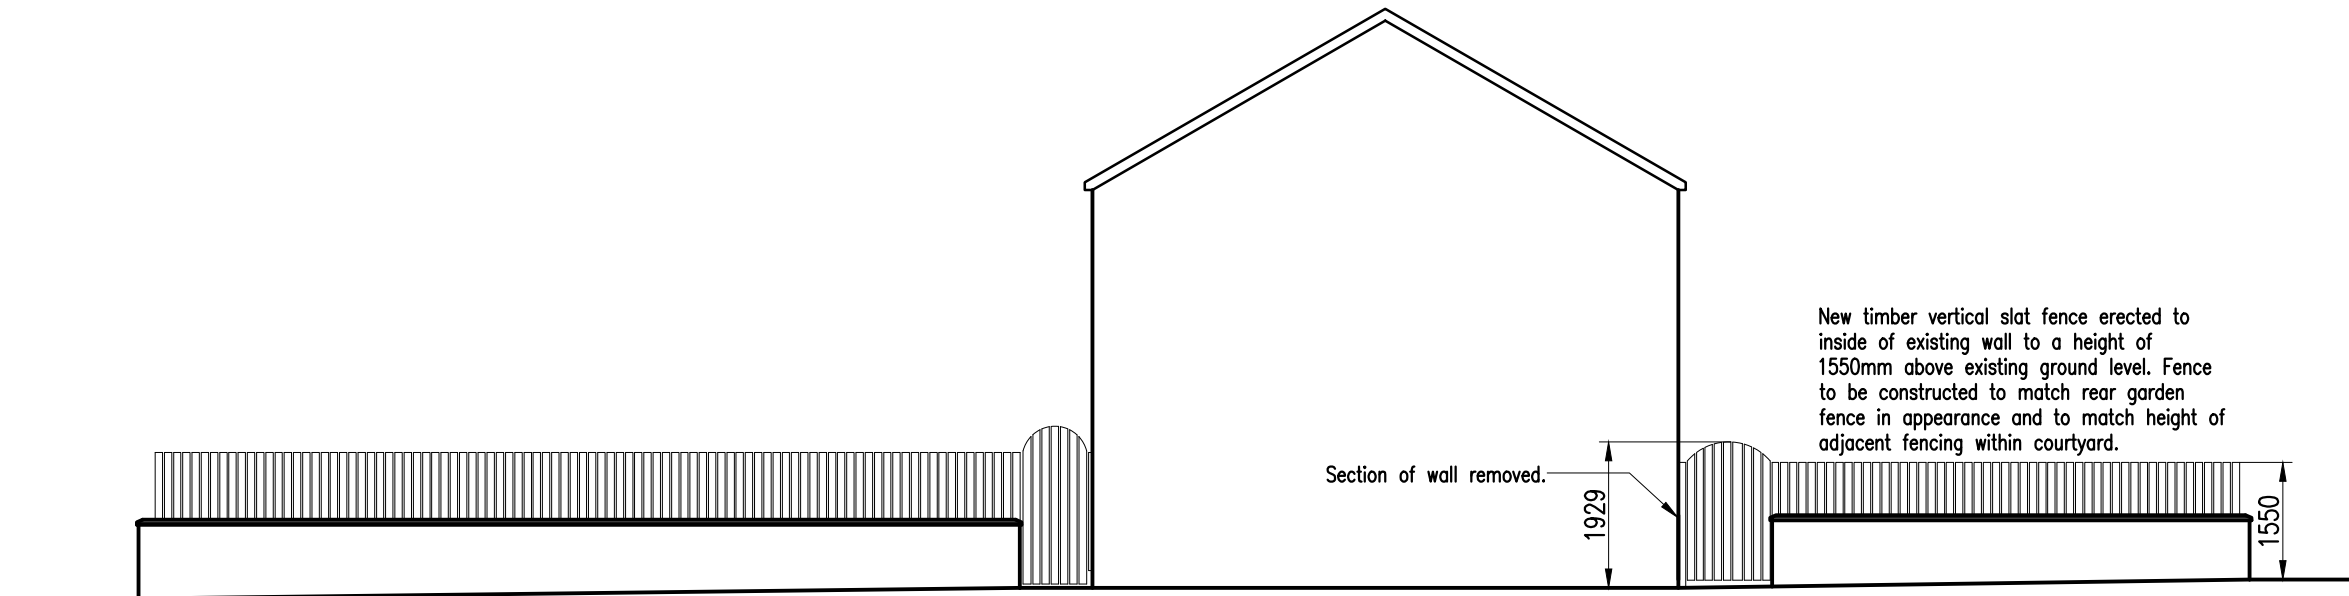

NORTH WEST ELEVATION - Option 1

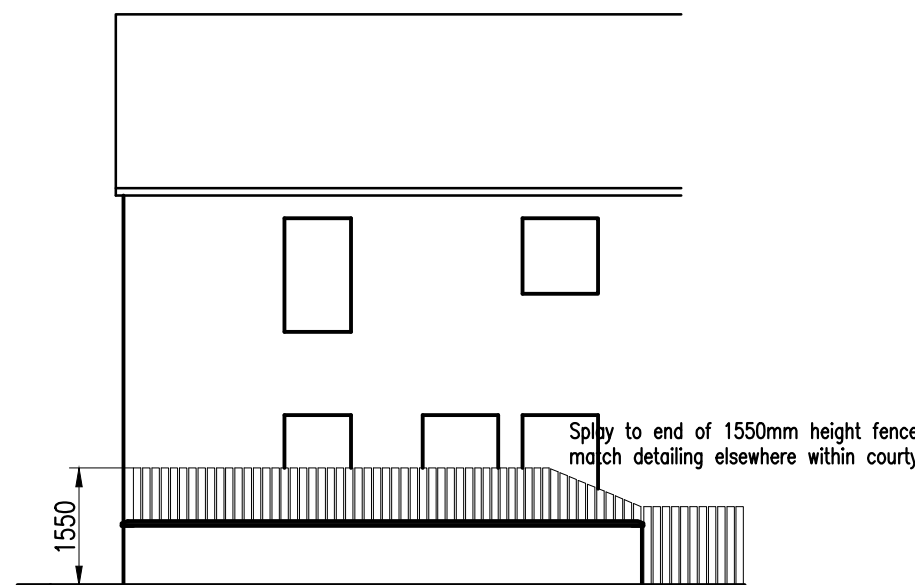

SOUTH WEST ELEVATION

REV B: 30:09:14 : South west fence reduced in height at one end.  
 REV A: 12:08:14 : Section of wall adjacent to front door removed.  
 REVISIONS

Erect fencing to boundary at  
 25 Rockall Place, Lossiemouth  
 for Ms Val Cooksley


PLANNING  
 Elevations

**WITTETS**  
 ARCHITECTS


26 Hay St, Elgin, Moray IV30 1NQ  
 T 01343 543237 F 01343 540542  
 e info@wittets.co.uk www.wittets.co.uk

1:100 at A3  
 July 2014

14:39:04B

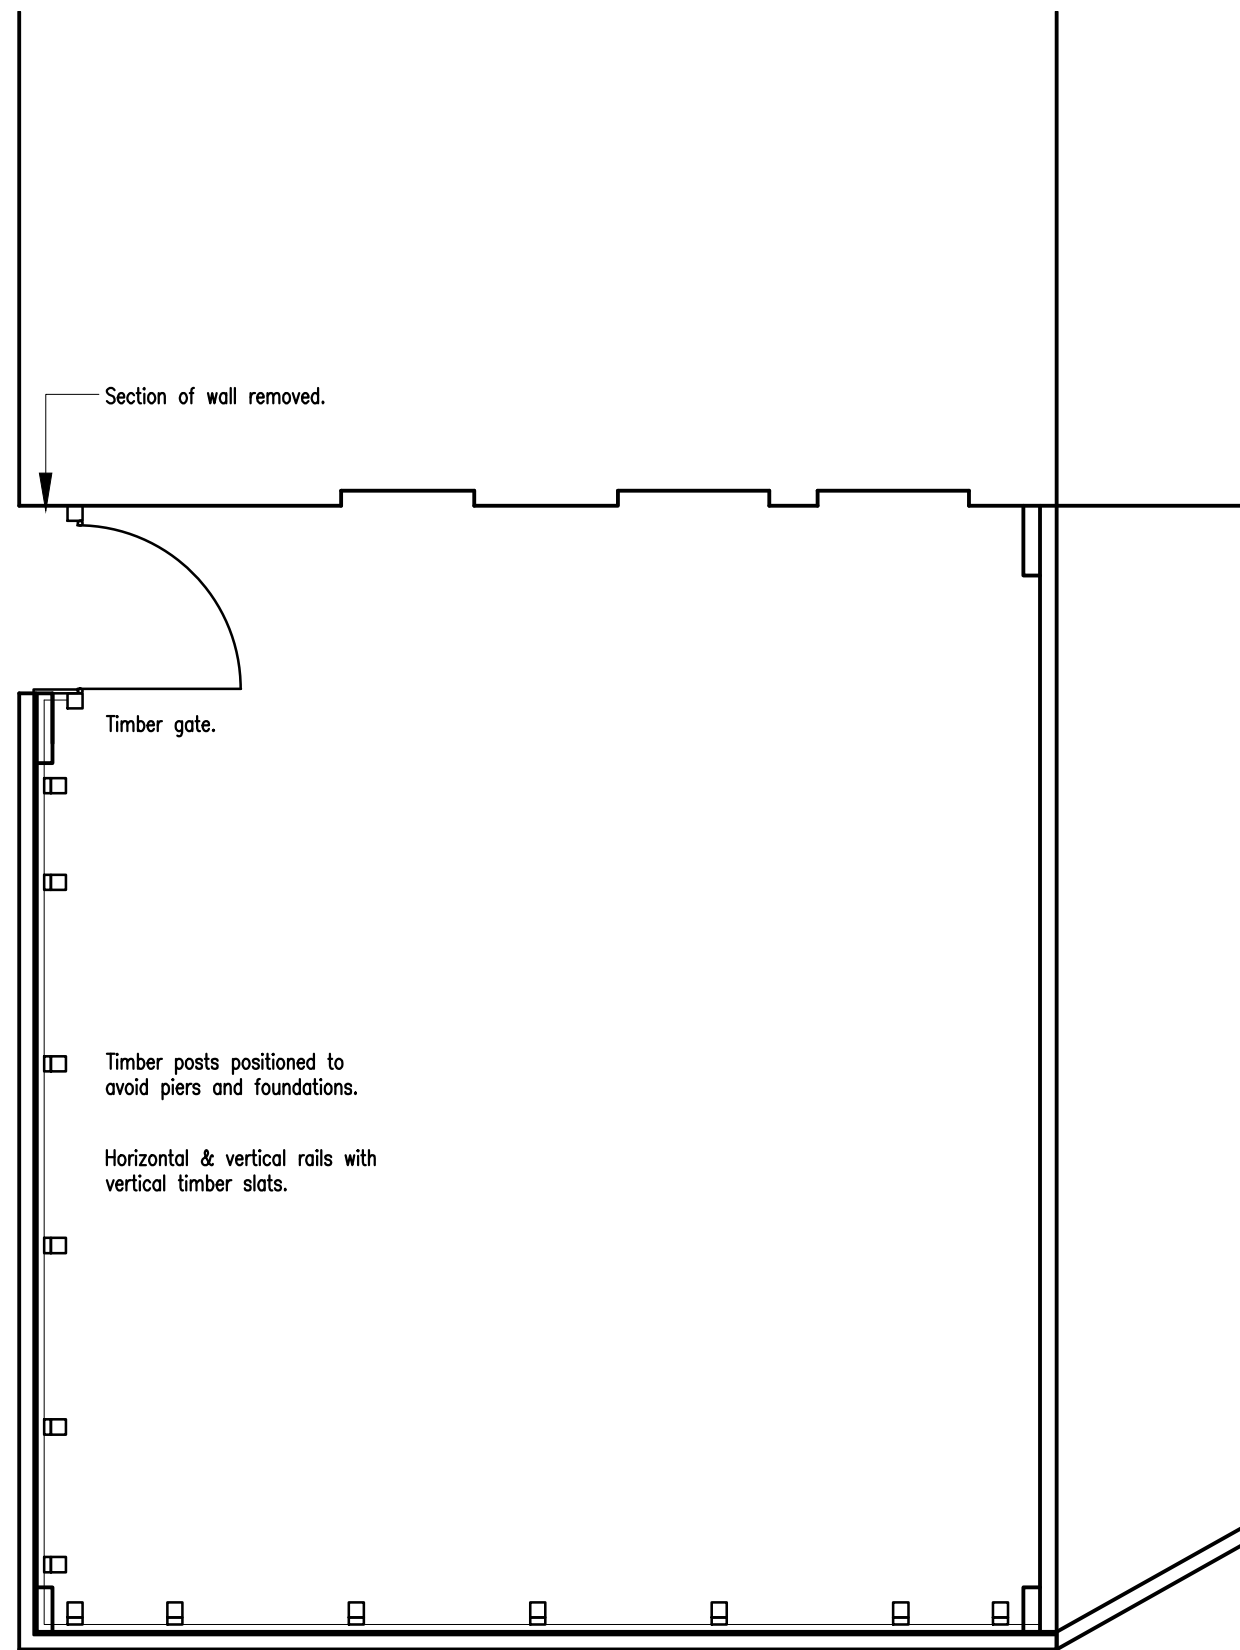

PLAN : Scale 1:50

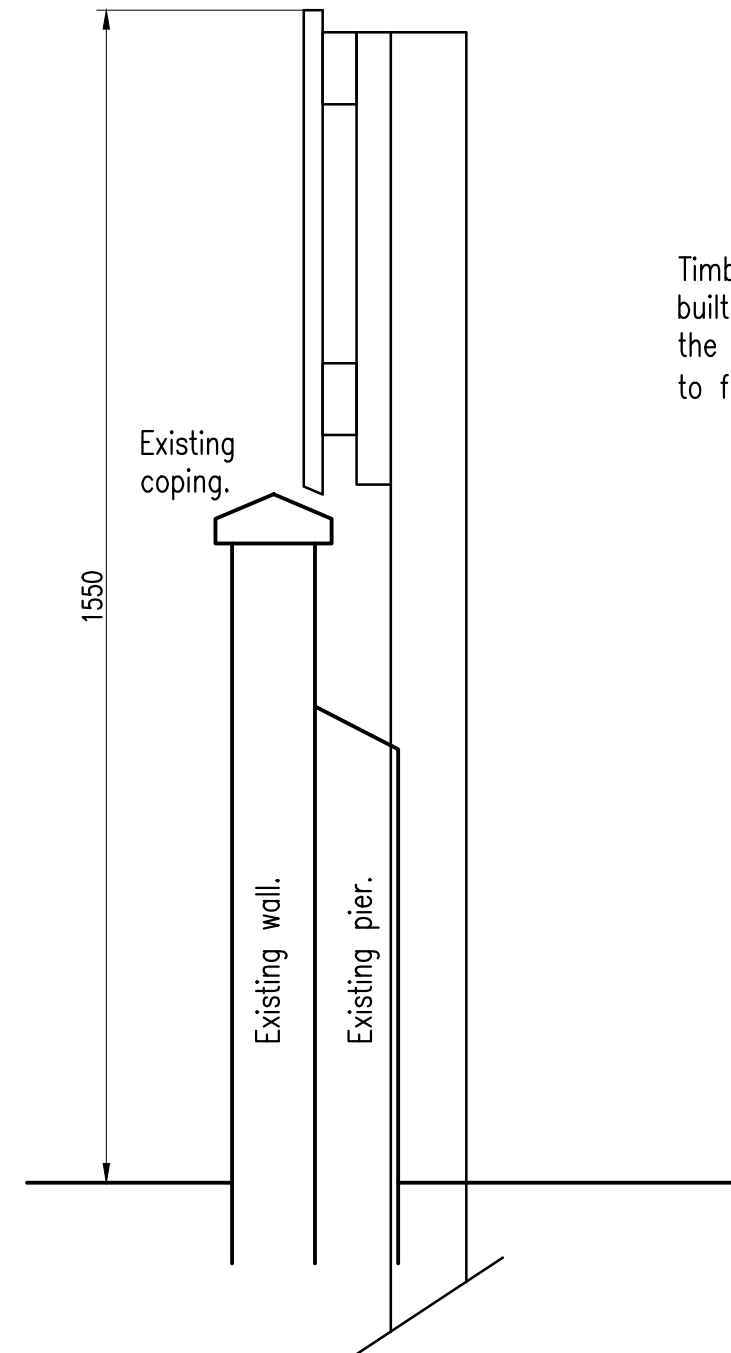

SECTION : Scale 1:10

Timber post, rails and vertical slats built to match the appearance of the existing rear fence. Vertical slats to finish on top of existing coping (25mm gap).

REV A: 12:08:14 : Section of wall adjacent to front door removed.  
 REVISIONS

Erect fencing to boundary at  
 25 Rockall Place, Lossiemouth  
 for Ms Val Cooksley

PLANNING  
 Plan & Section

**WITTETS**  
 ARCHITECTS

26 Hay St, Elgin, Moray IV30 1NQ  
 T 01343 543237 F 01343 540542  
 e info@wittets.co.uk www.wittets.co.uk

1:50/10 at A3  
 July 2014

14:39:05A