


FRONT ELEVATION

REAR ELEVATION




SIDE ELEVATION

SIDE ELEVATION

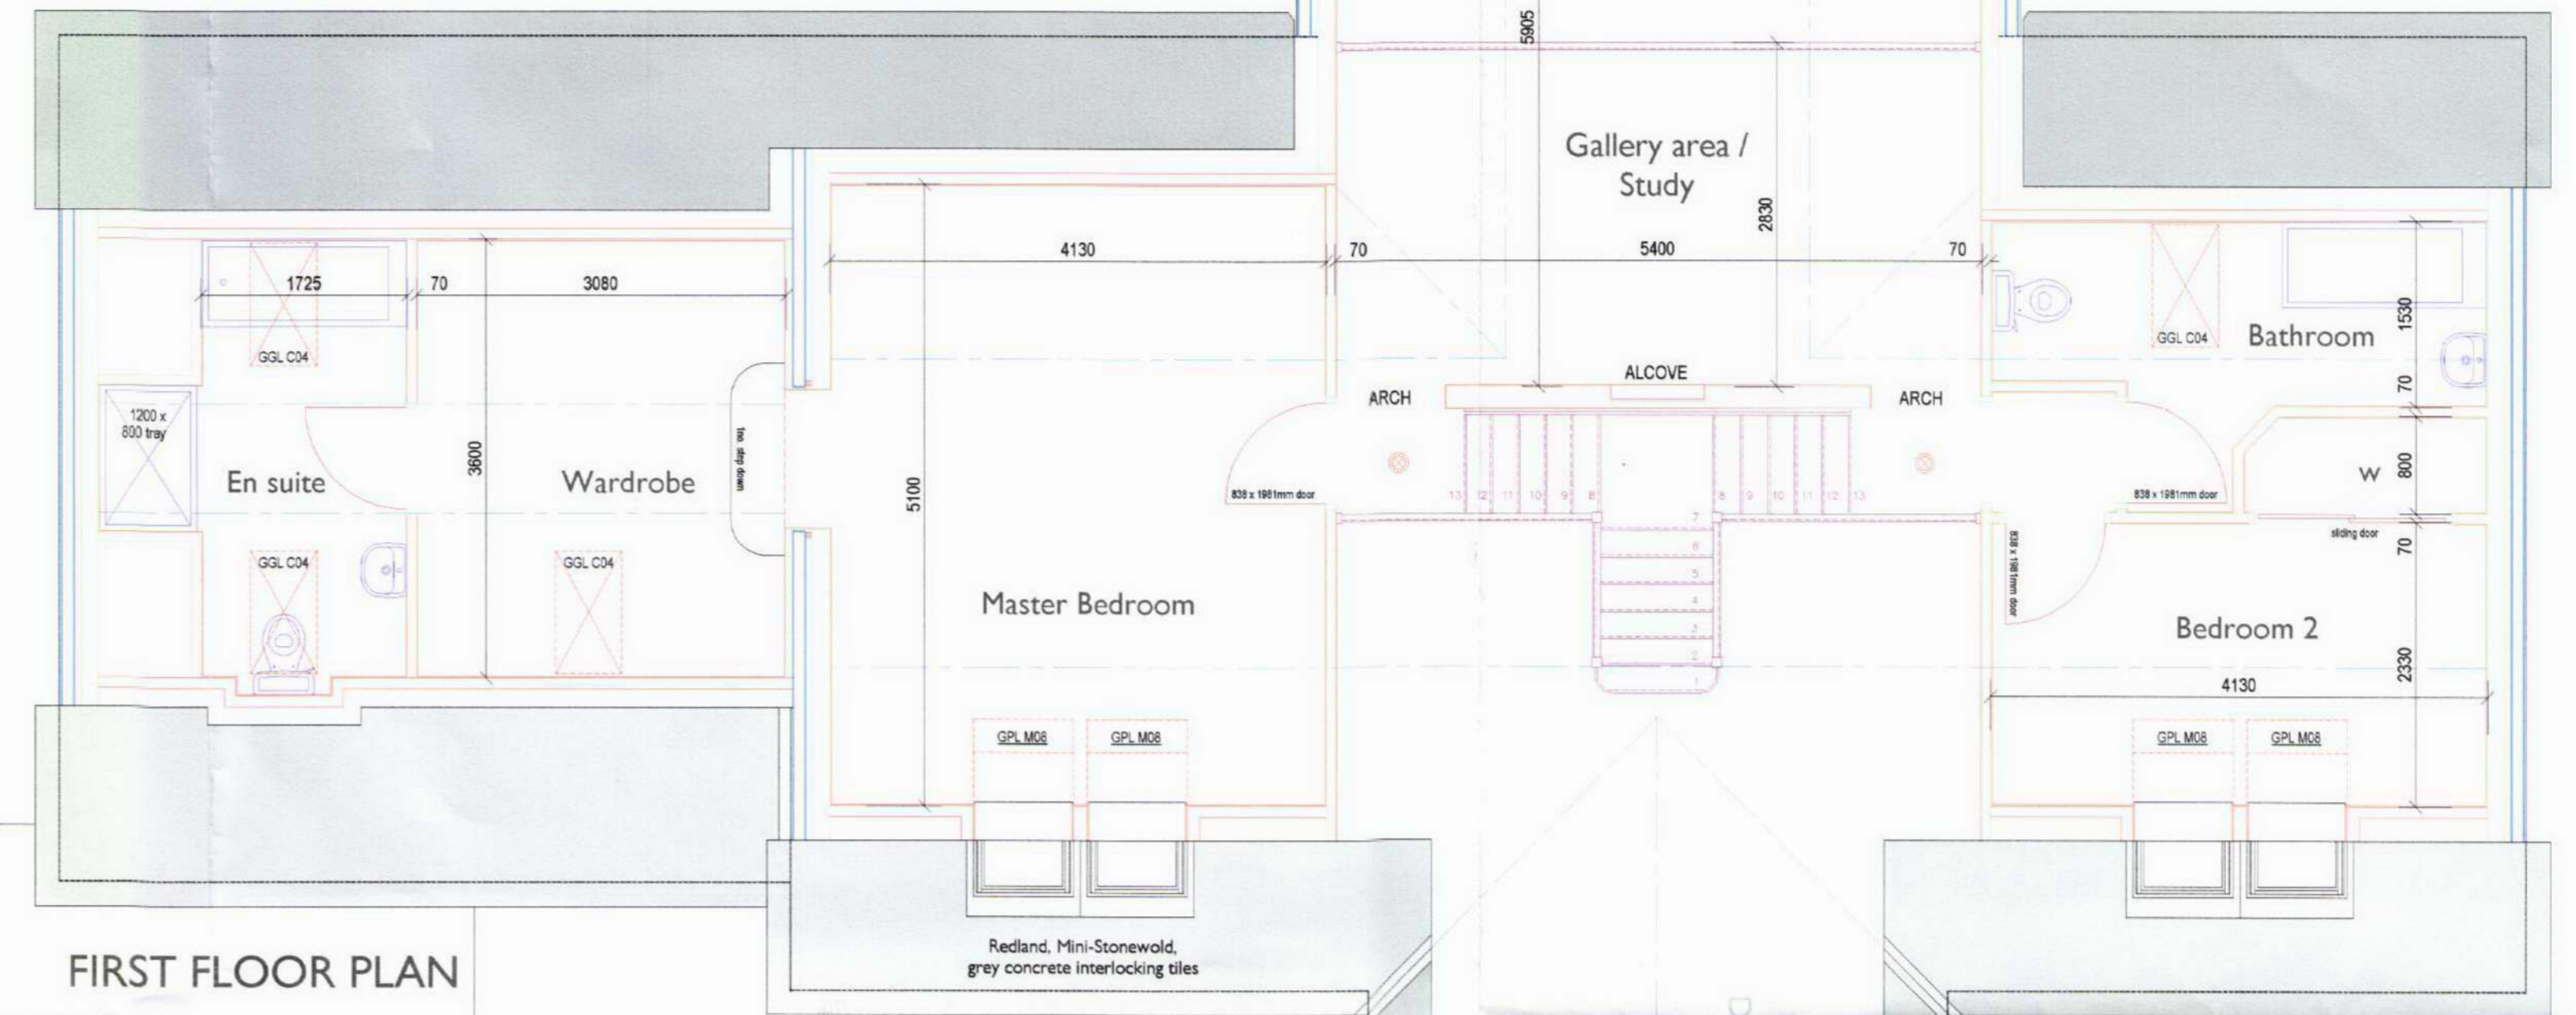


FIRST FLOOR PLAN

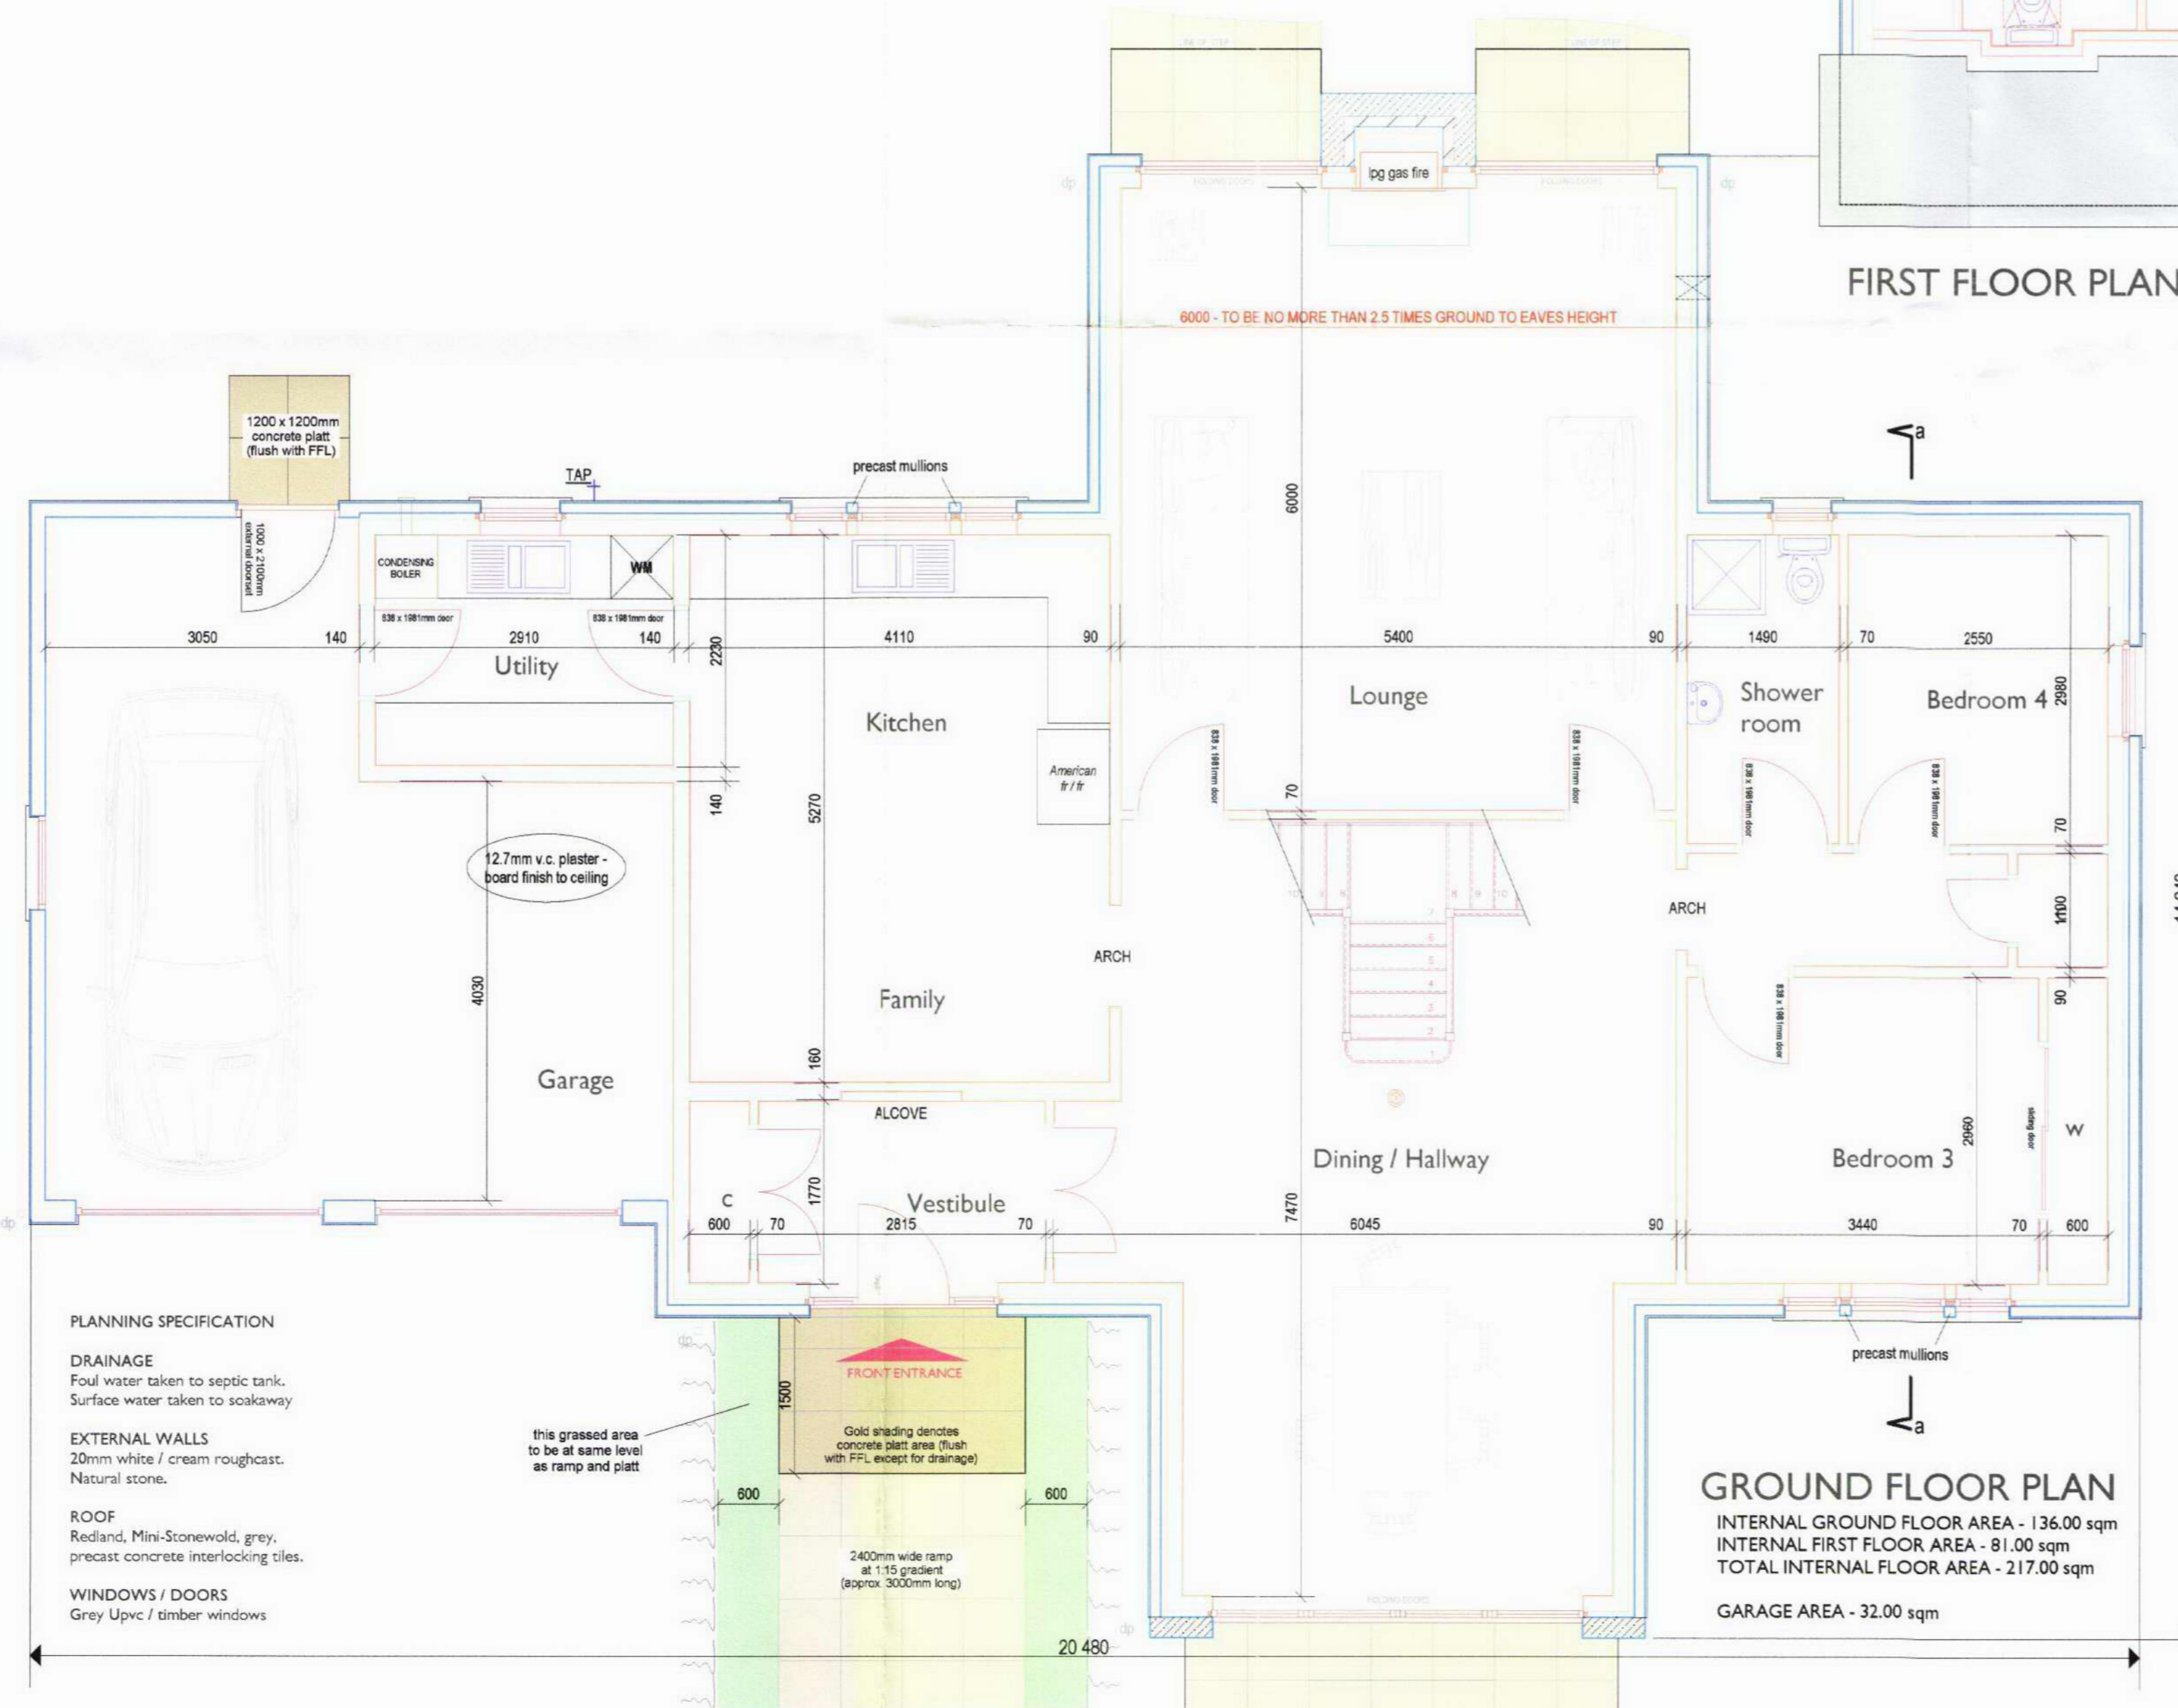

GROUND FLOOR PLAN

INTERNAL GROUND FLOOR AREA - 136.00 sqm
 INTERNAL FIRST FLOOR AREA - 81.00 sqm
 TOTAL INTERNAL FLOOR AREA - 217.00 sqm
 GARAGE AREA - 32.00 sqm

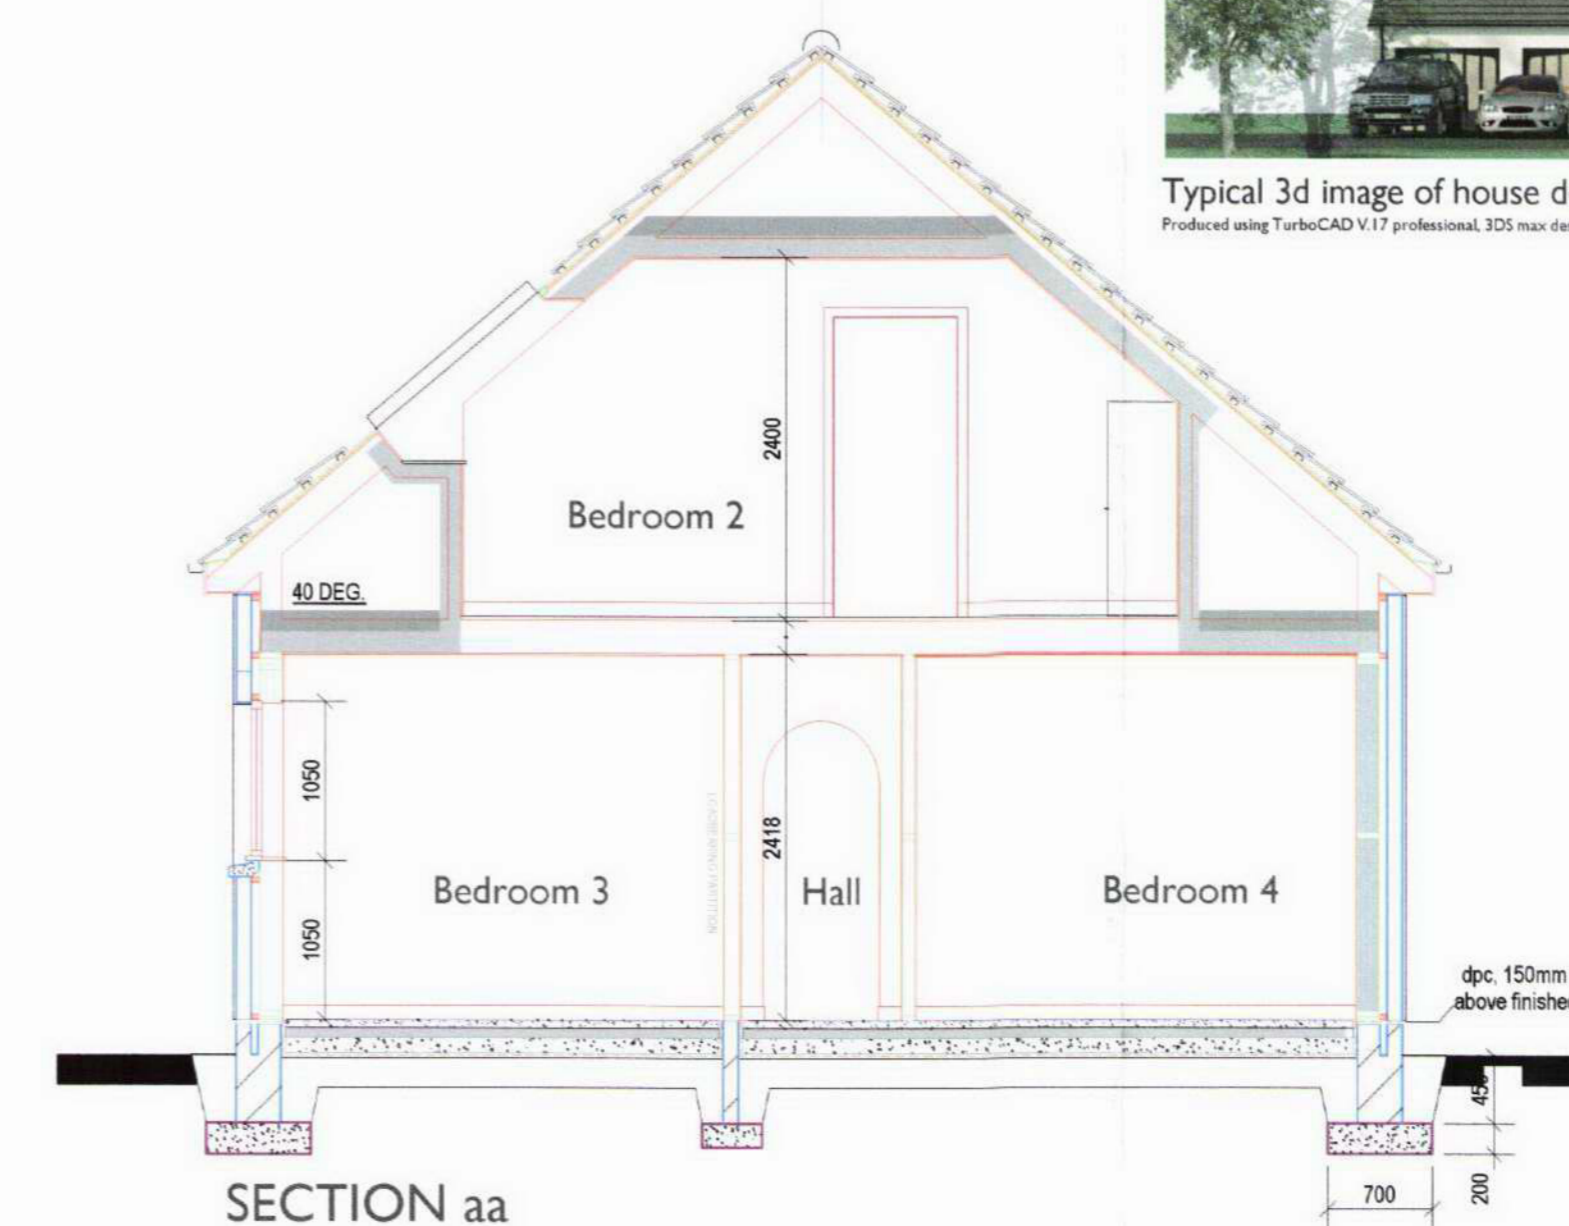

SECTION aa



Typical 3d image of house design
 Produced using TurboCAD V.17 professional, 3DS max design 2011 and Photoshop Elements v.8

PLANNING SPECIFICATION

- DRAINAGE**
Foul water taken to septic tank.
Surface water taken to soakaway
- EXTERNAL WALLS**
20mm white / cream roughcast.
Natural stone.
- ROOF**
Redland, Mini-Stonewold, grey,
precast concrete interlocking tiles.
- WINDOWS / DOORS**
Grey Upvc / timber windows



Strathdee Properties Ltd.

VIEWFIELD FARM, CRAIGELLACHIE,
 ABERLOUR, MORAY, AB38 9QT

T - (01340) 881784 F - (01340) 881783

PROJECT

Proposed erection of dwellinghouse with attached garage At Lower Tomnabent, Spey Valley Drive, Tomanbent, Aberlour, Moray For Mr G Strathdee

DRAWING DESCRIPTION

PLANNING DRAWING - GENERAL ARRANGEMENT

DRAWING no. LOWERTOM / PLANNING / 02 **SCALE** 1:50 / 1:100 (A1)

DRAWN BY S Reid MCIAT **DATE** April 2012

Chartered Architectural Technologist