


Proposed erection of dwellinghouse with detached garage At Corryhabbie Rise, Corryhabbie, near Dufftown, Moray For Mrs Diane Strathdee

planning drawing - site information





TYPICAL 3D IMAGE OF HOUSE DESIGN

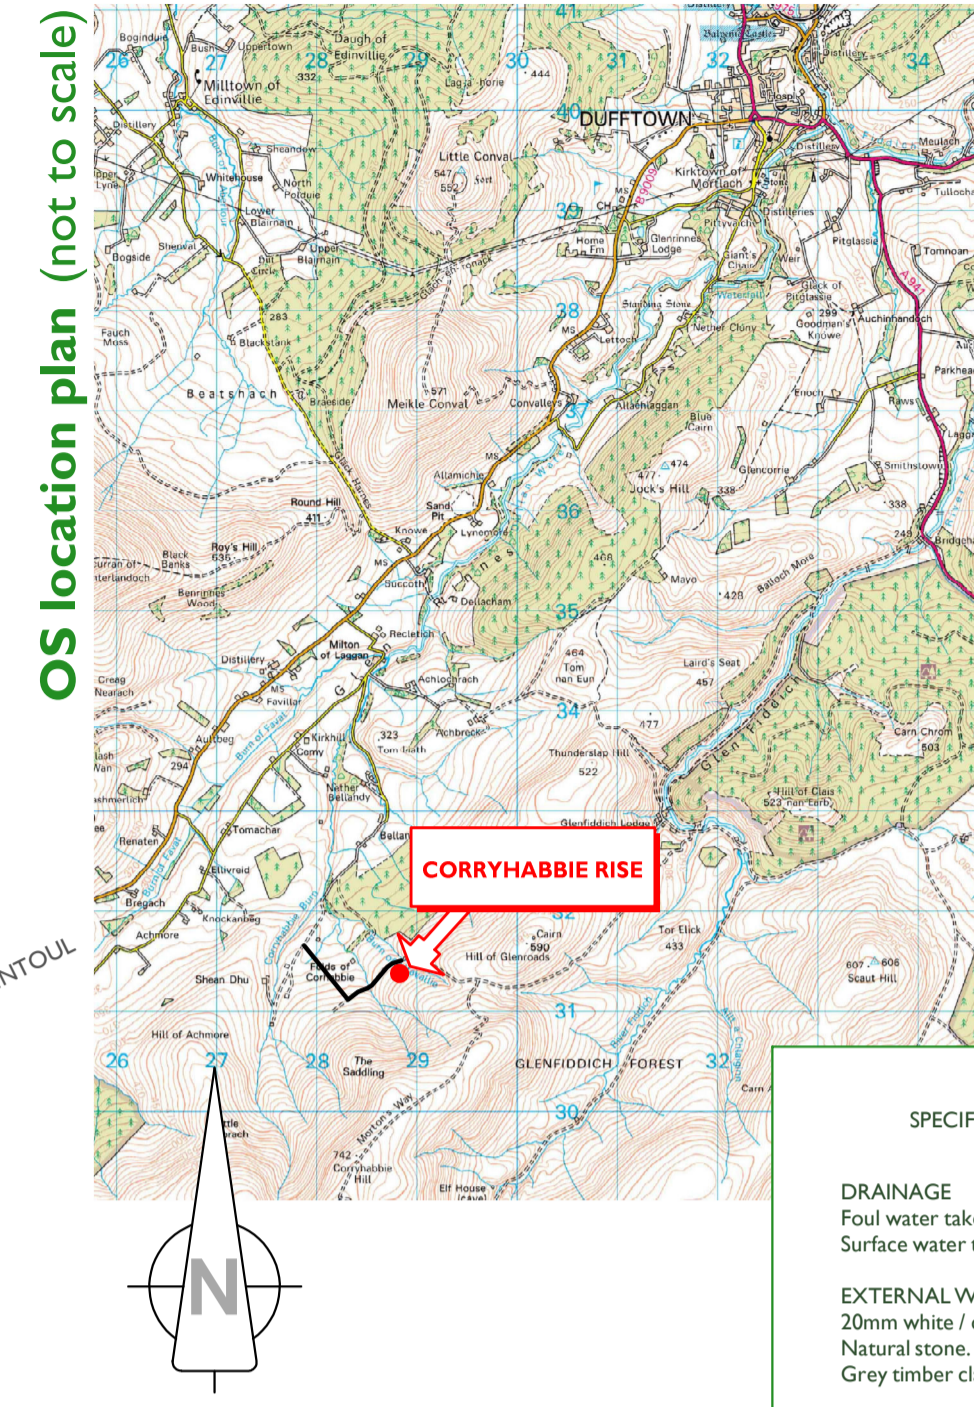

OS location plan (not to scale)

SPECIFICATION

DRAINAGE	Foul water taken to septic tank. Surface water taken to soakaway
EXTERNAL WALLS	20mm white / cream roughcast. Natural stone. Grey timber cladding.
ROOF	Marley Edgemere, grey, concrete tiles. Profiled sheeting to garage roof
WINDOWS / DOORS	Grey Upvc / timber windows

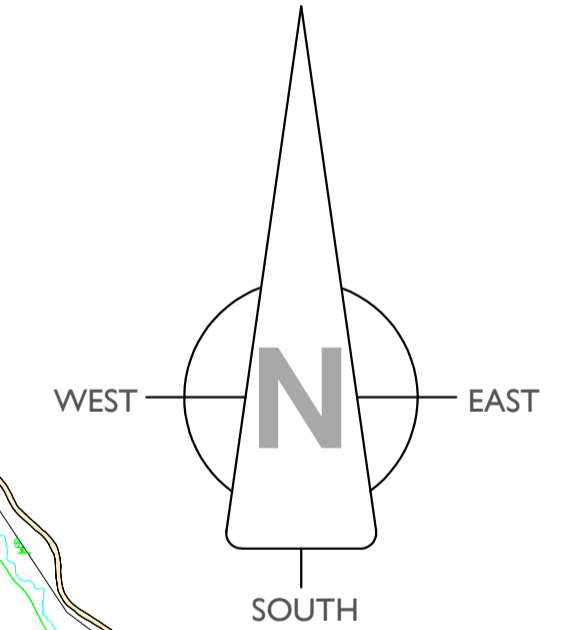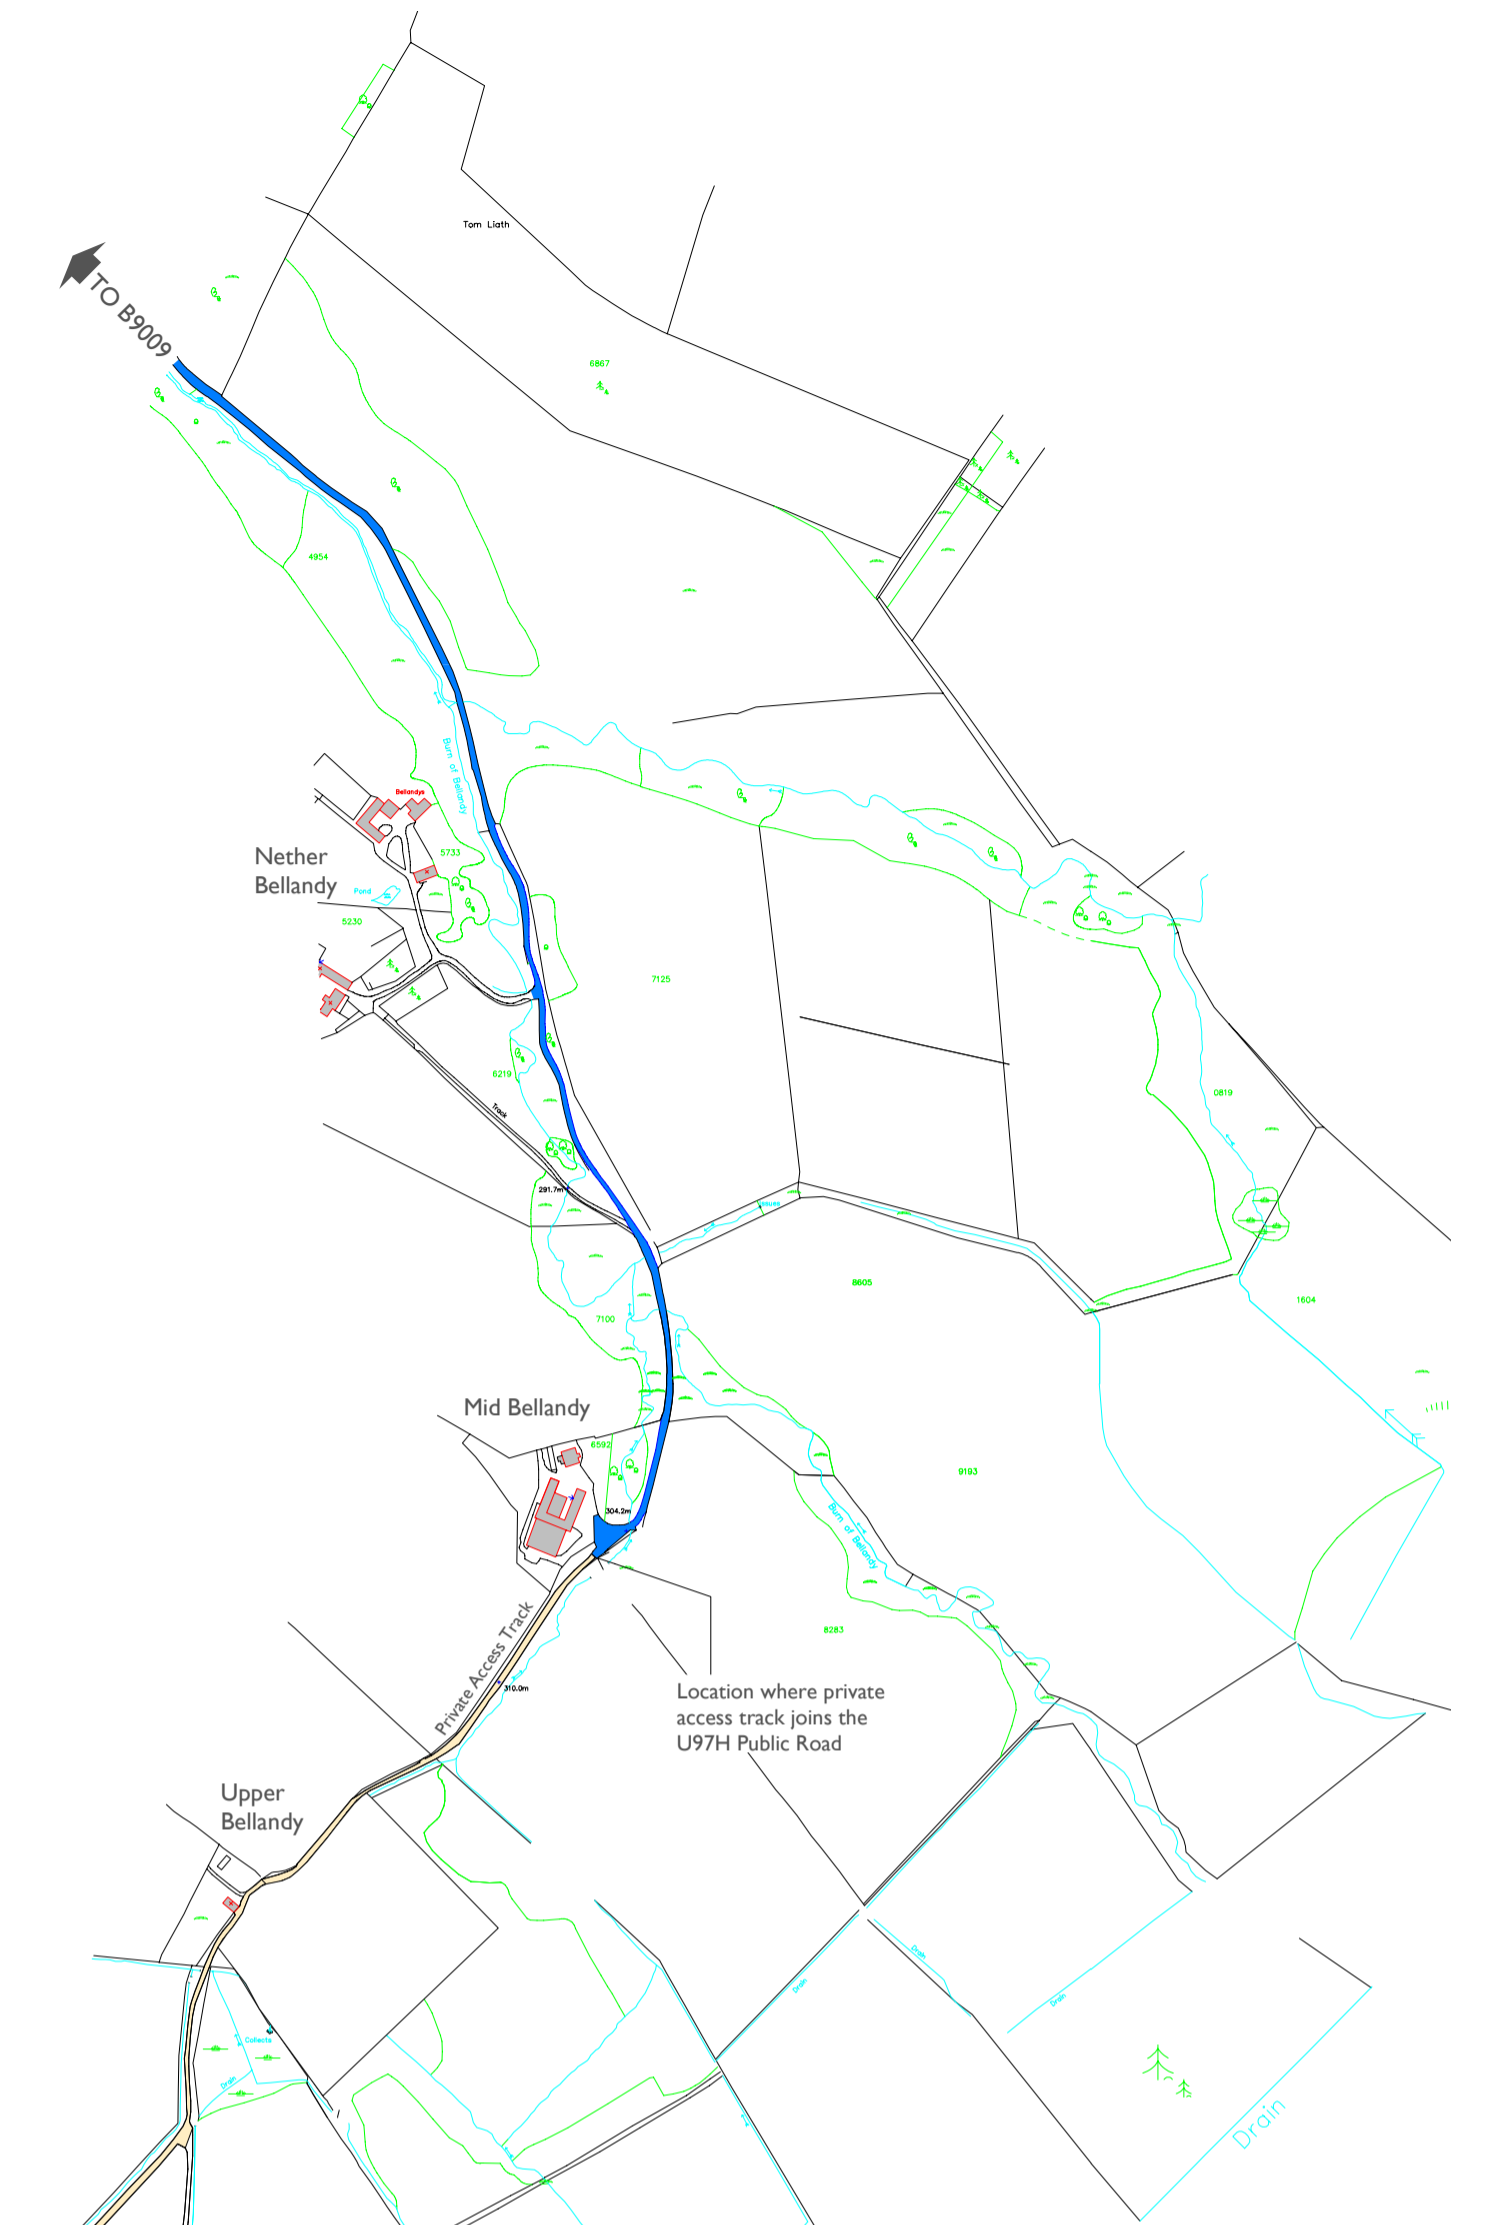

Strathdee Properties Ltd.

VIEWFIELD FARM, CRAIGELLACHIE,
ABERLOUR, MORAY, AB38 9QT
T - (01340) 881784 F - (01340) 881783



PROJECT
Proposed erection of dwellinghouse with detached garage At Corryhabbie Rise, Corryhabbie, near Dufftown, Moray For Mrs Diane Strathdee


DRAWING DESCRIPTION
PLANNING DRAWING - SITE INFORMATION

DRAWING no.
CORYHABBIE-RISE / PLANNING / 01

DRAWN BY
S Reid MCIAT
Chartered Architectural Technologist


SCALE
1:500 & AS STATED (A1)

DATE
Oct 2014

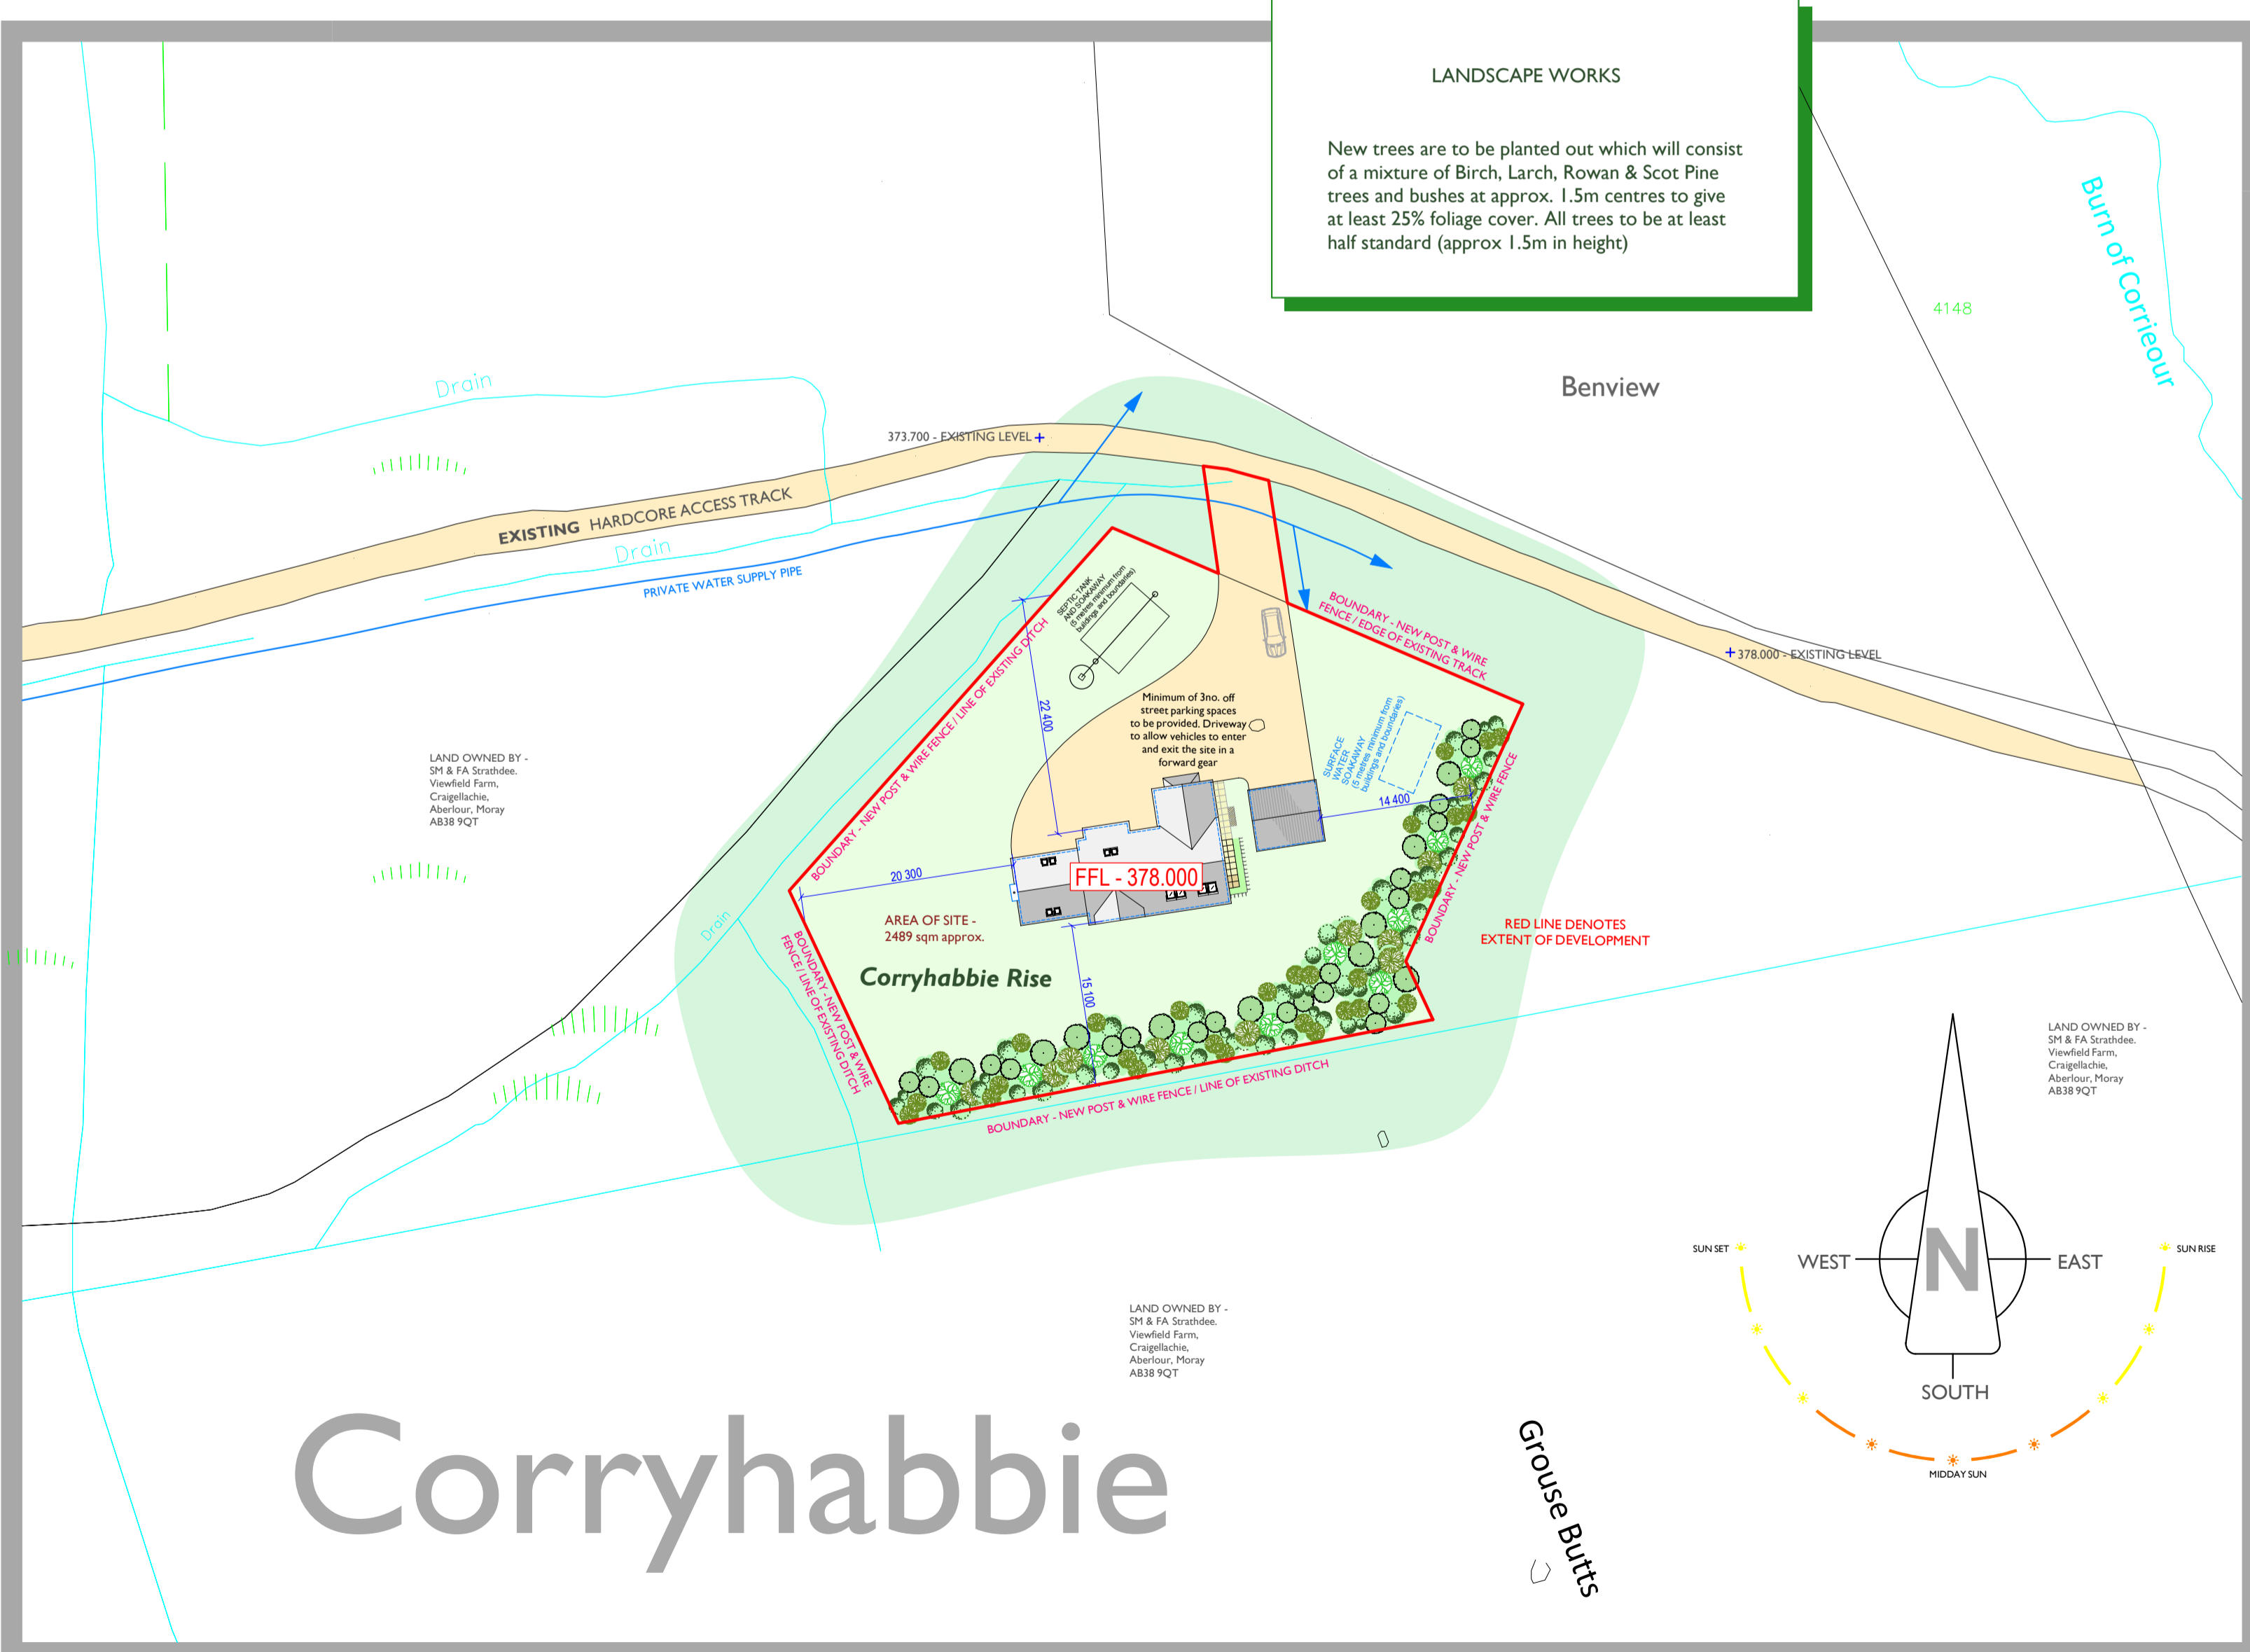

LANDSCAPE WORKS

New trees are to be planted out which will consist of a mixture of Birch, Larch, Rowan & Scot Pine trees and bushes at approx. 1.5m centres to give at least 25% foliage cover. All trees to be at least half standard (approx 1.5m in height)

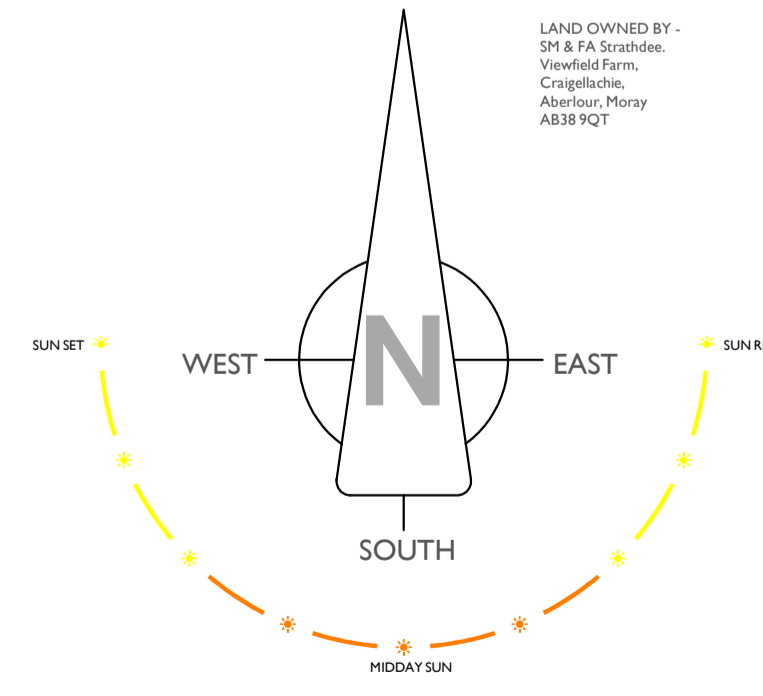

Corryhabbie

SITE PLAN (SCALE 1:500)

location plan / private water supply route (scale 1:5000)