



AREA REFERED TO
(COLOURED RED)

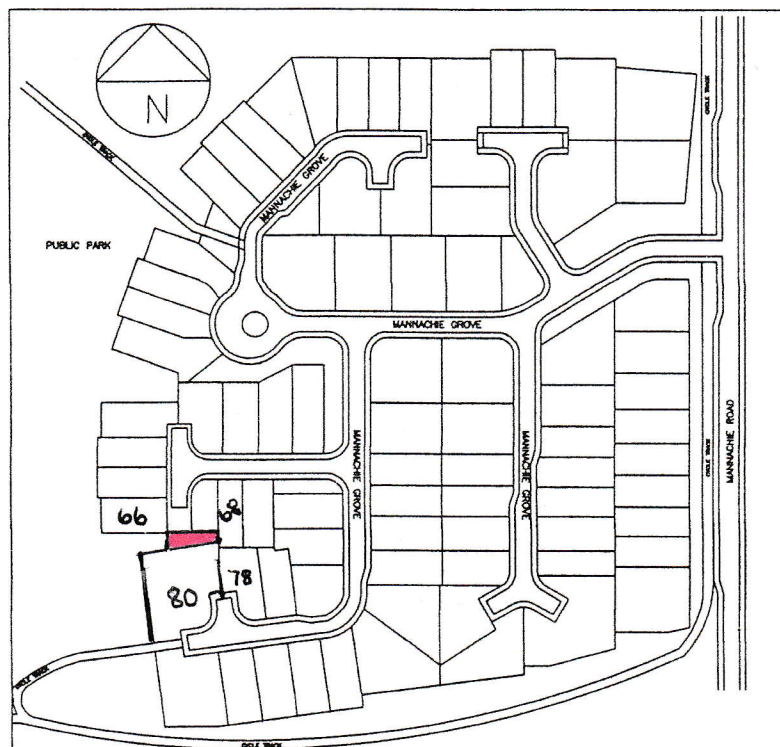

LOCATION PLAN (SCALE 1:5000)

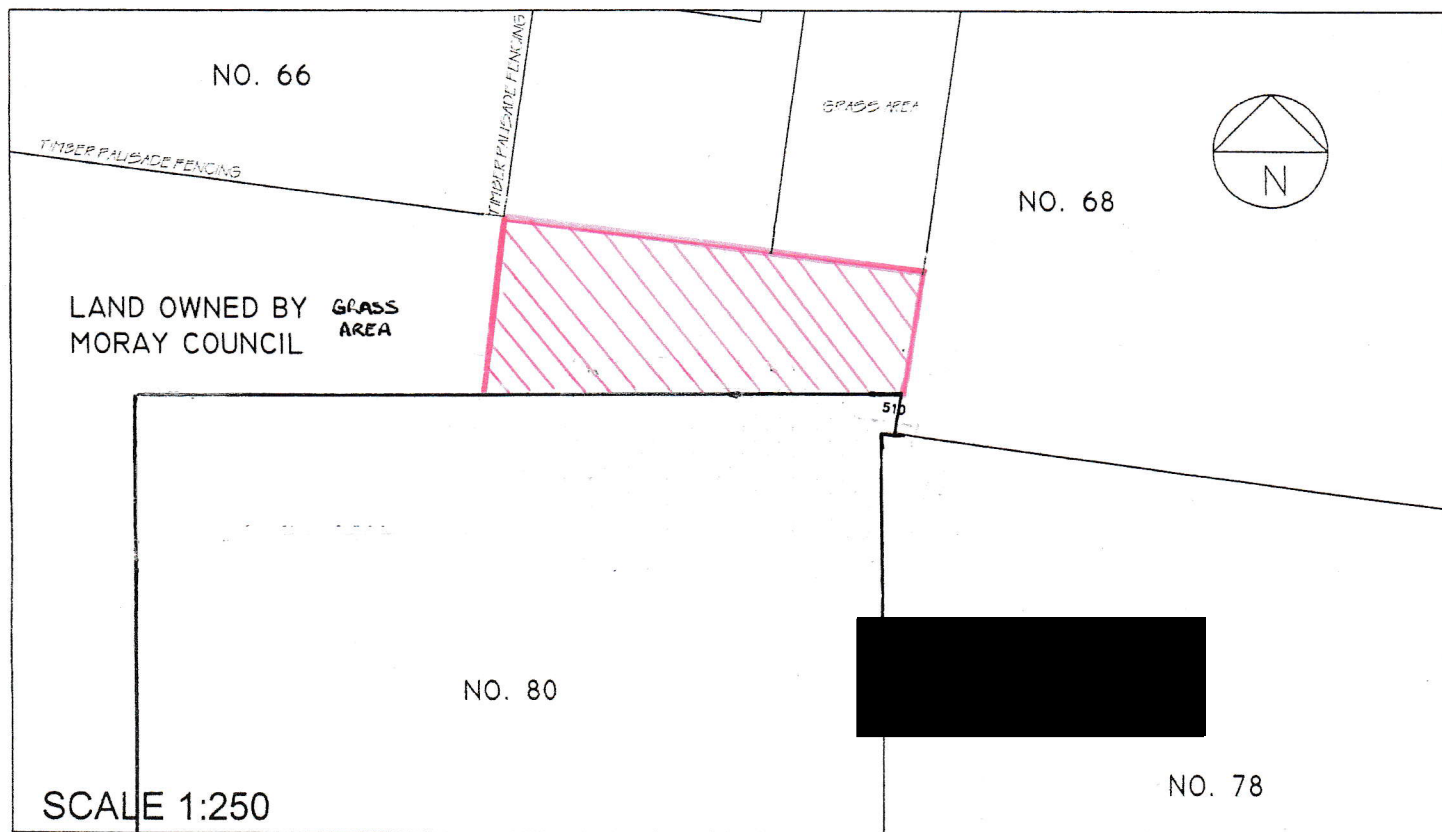

SCALE 1:250

Springfield



SPRINGFIELD PROPERTIES PLC
PENTLAND HOUSE
GRAMPIAN ROAD
ELGIN
IV30 1XJ

TEL 01343 552550
FAX 01343 551776
E-MAIL enquiries@springfieldproperties.co.uk

IMPORTANT NOTES FOR CLIENTS / CONTRACTORS
NO WORKS TO COMMENCE ON SITE UNTIL ALL RELEVANT APPROVALS
HAVE BEEN OBTAINED ANY DEVIATIONS TO THE APPROVED PLANS TO
BE REPORTED TO THIS OFFICE. CONTRACTORS TO CHECK ALL
DIMENSIONS ON SITE PRIOR TO COMMENCEMENT OF WORKS
GIVEN DIMENSIONS ONLY TO BE USED "DO NOT SCALE"

THE COPYRIGHT OF THE DRAWING AND DESIGN REMAINS THE SOLE PROPERTY OF
SPRINGFIELD PROPERTIES PLC AND MUST NOT BE REPRODUCED OR USED IN ANY MANNER
WHICH WOULD BE IN BREACH OF THE COPYRIGHT ACT 1988

PROJECT		
Land adjacent to No. 80 Mannachie Grove		
LOCATION		
Mannachie Road, Forres		
DESCRIPTION		
Feu Plan		
CLIENT		
Springfield Properties PLC		
DRAWN BY	J.Willetts	DATE June 05
CHECKED BY	N.Grant	SCALE 1:250 / 1:5000
DRAWING NO		