

NOTES

Do not scale from this drawing unless for Planning purposes. Figured dimensions only are to be used. All dimensions must be checked on site by the Contractor prior to the commencement of any fabrication or building works. Where applicable, dimensions and details are to be read in conjunction with specialist consultants' drawings; any disparity between drawings is to be brought to the attention of Smiths Gore prior to the commencement of any fabrication or building works. This drawing is the property of Smiths Gore and may not be reproduced without their expressed permission.

REVISIONS

REV	NOTE / DRAWN BY	DATE
A	Survey Data & ownership identification added	08.06.15
B	Electronic Survey Data added	08.09.15



Survey Information:

Site boundary, adjacent properties, existing fence positions, existing road verge and existing road position all surveyed using 'Total Station' electronic / optical survey equipment.



smithsgore.co.uk

PROJECT TITLE

SITE ADJACENT TO WELLHEADS CROFT, CLOCHAN, BUCKIE (NGR NJ 3836 6021)

CLIENT

THE CROWN ESTATE

DRAWING TITLE

VISIBILITY SPLAY LAYOUT PLAN

SCALE	PAPER SIZE	DRAWING NUMBER	REVISION
1:1000	@A3	1049299/PL02	B


DRAWING STATUS

PLANNING

DRAWN BY	CHECKED BY	DATE
FM	CSW	AUG 15



7 The Square
Fochabers
Moray
IV32 7DG
t: 01343 823000
f: 01343 823030
e: fochabers@smithsgore.co.uk

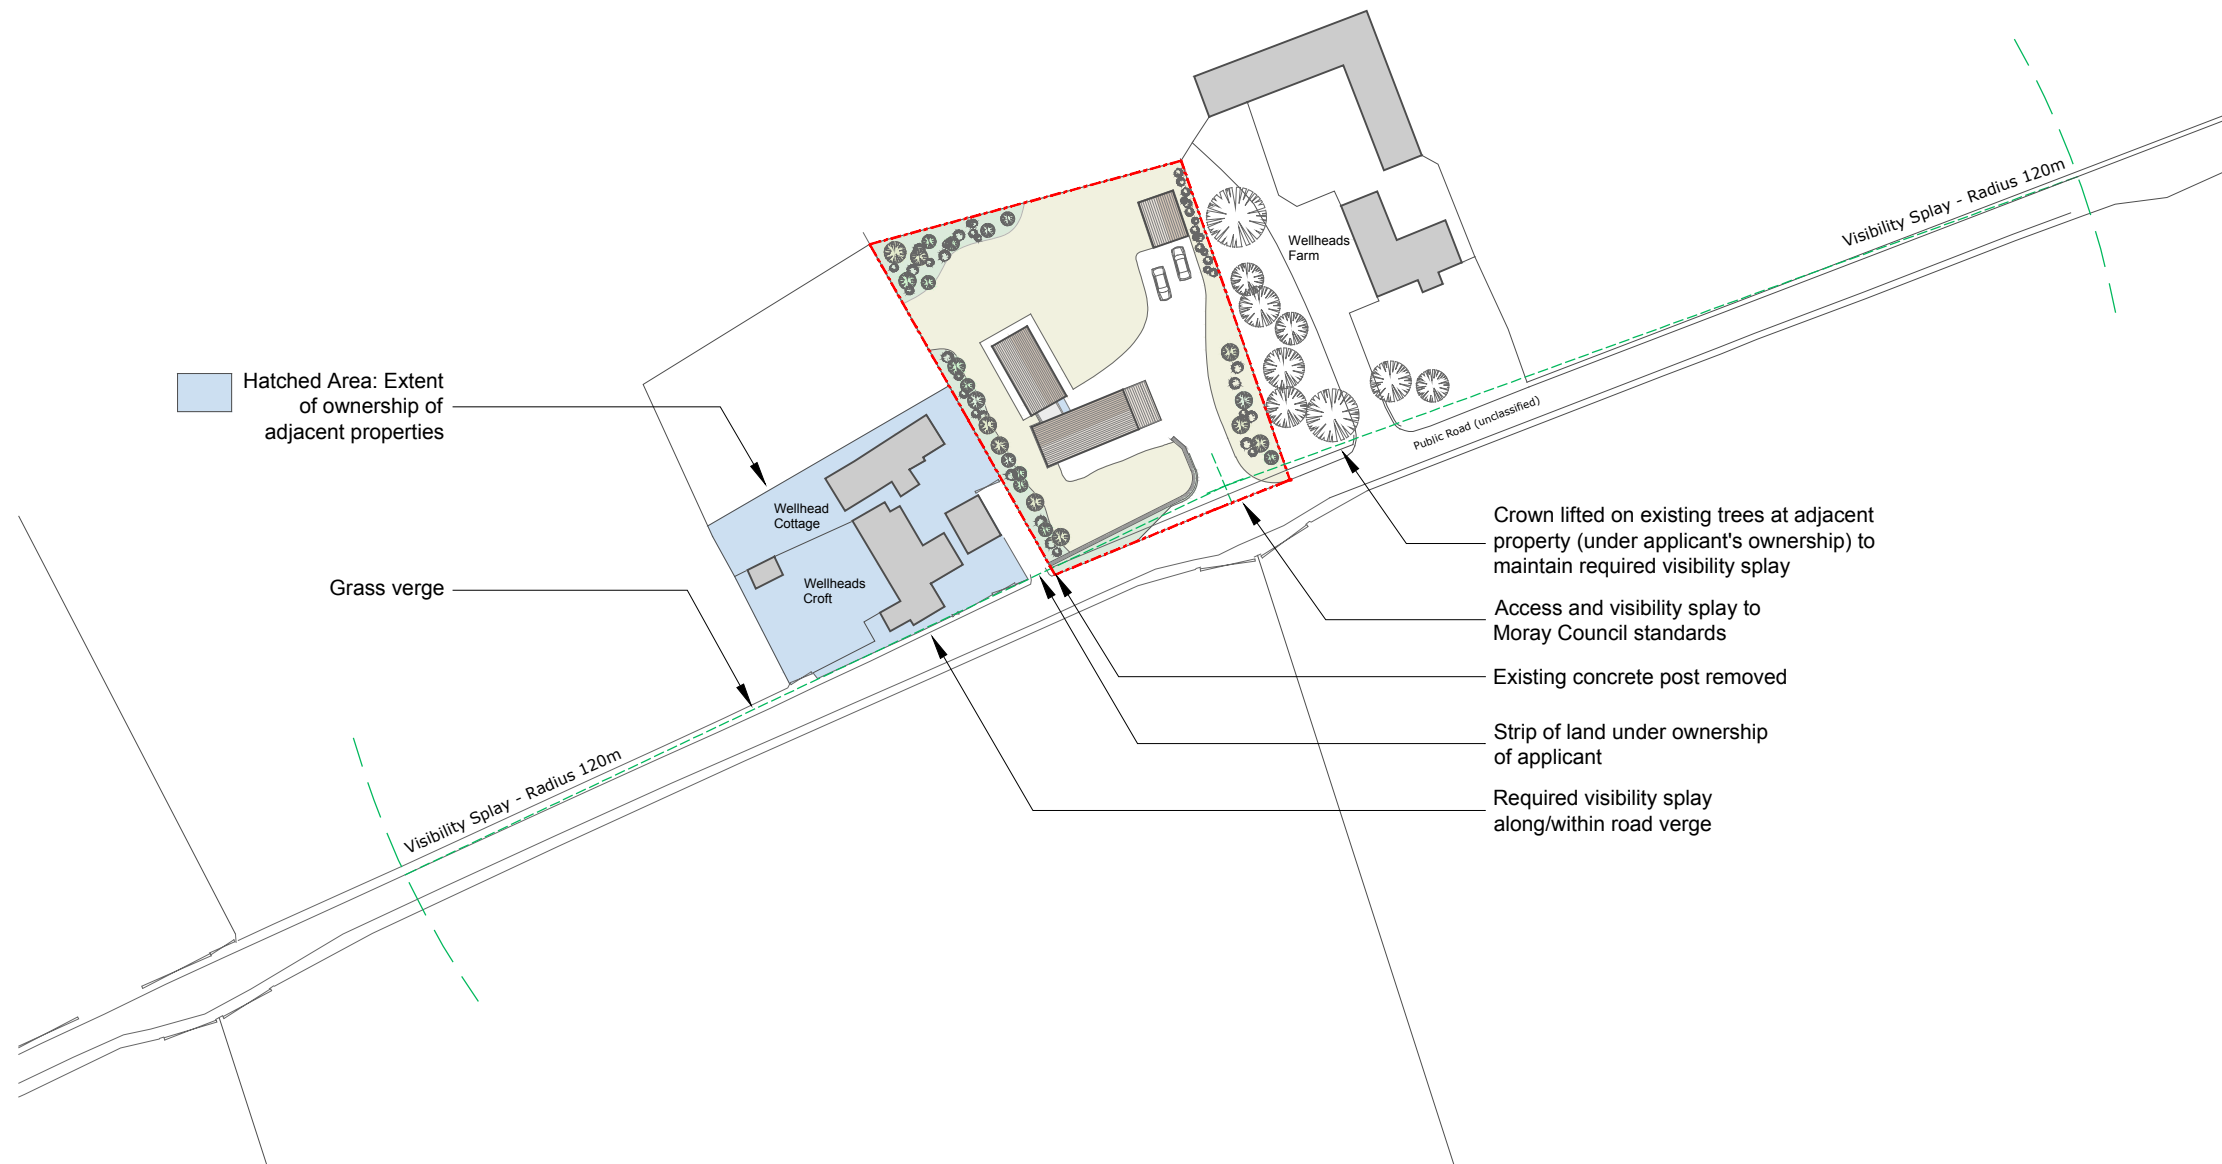

Visibility Splay Layout Plan
Scale 1:1000 @ A3



Visibility looking east
Current Situation



Visibility looking west
Current Situation



Potential access point
Current Situation