


OS LOCATION PLAN (NOT TO SCALE)

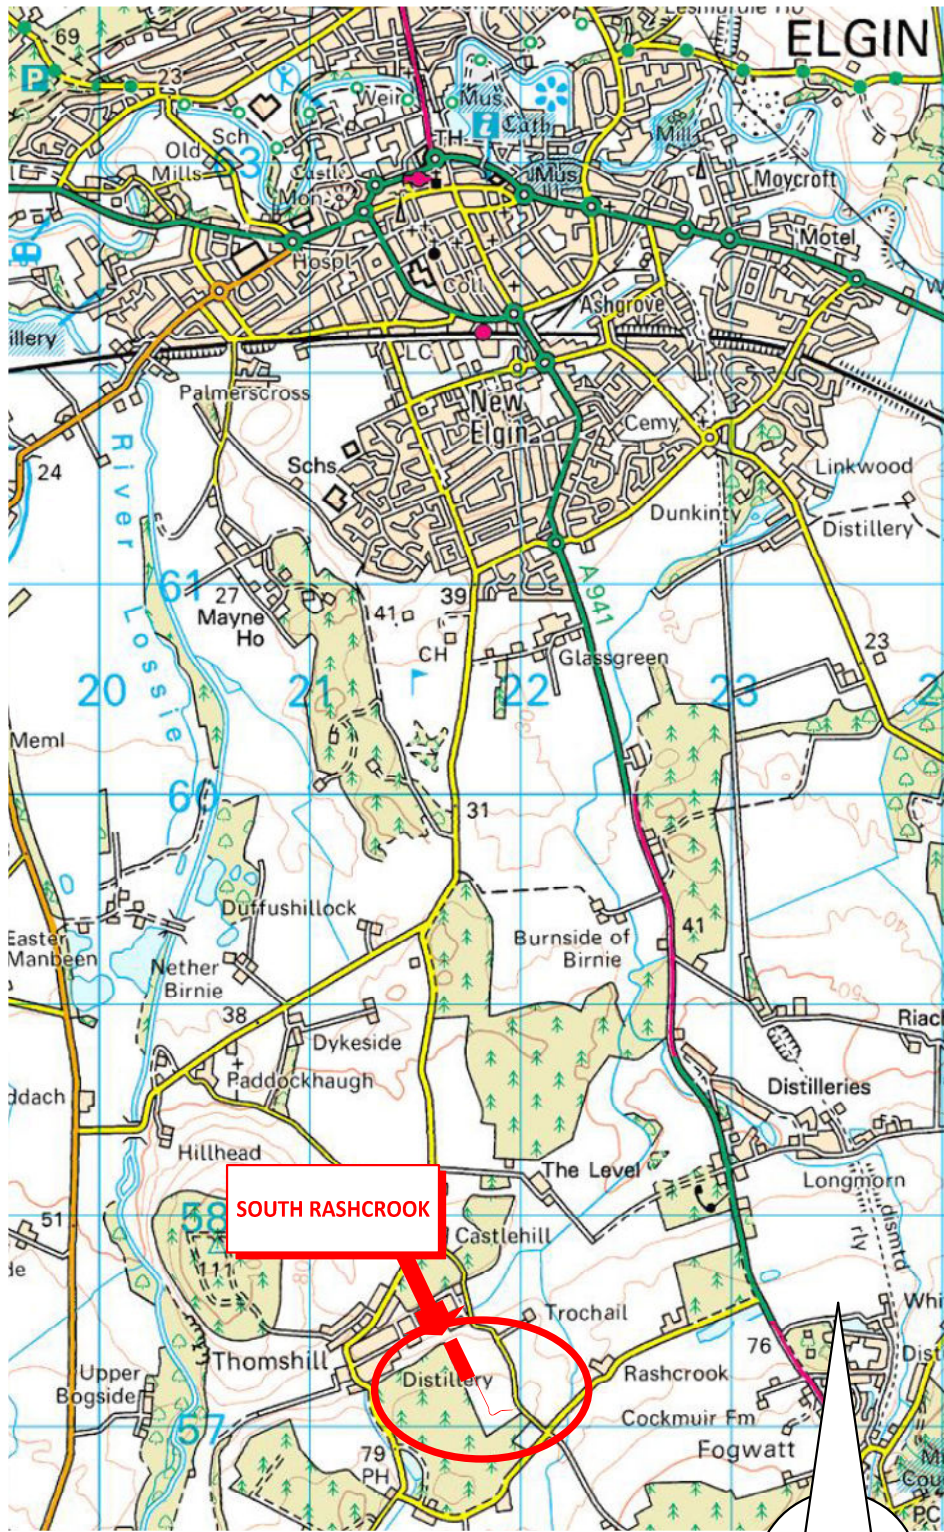

**Proposed erection of dwellinghouse with detached garage
at South Rashcrook, Rashcrook, Birnie, Elgin, Moray
For Mr Gavin Strathdee**

