
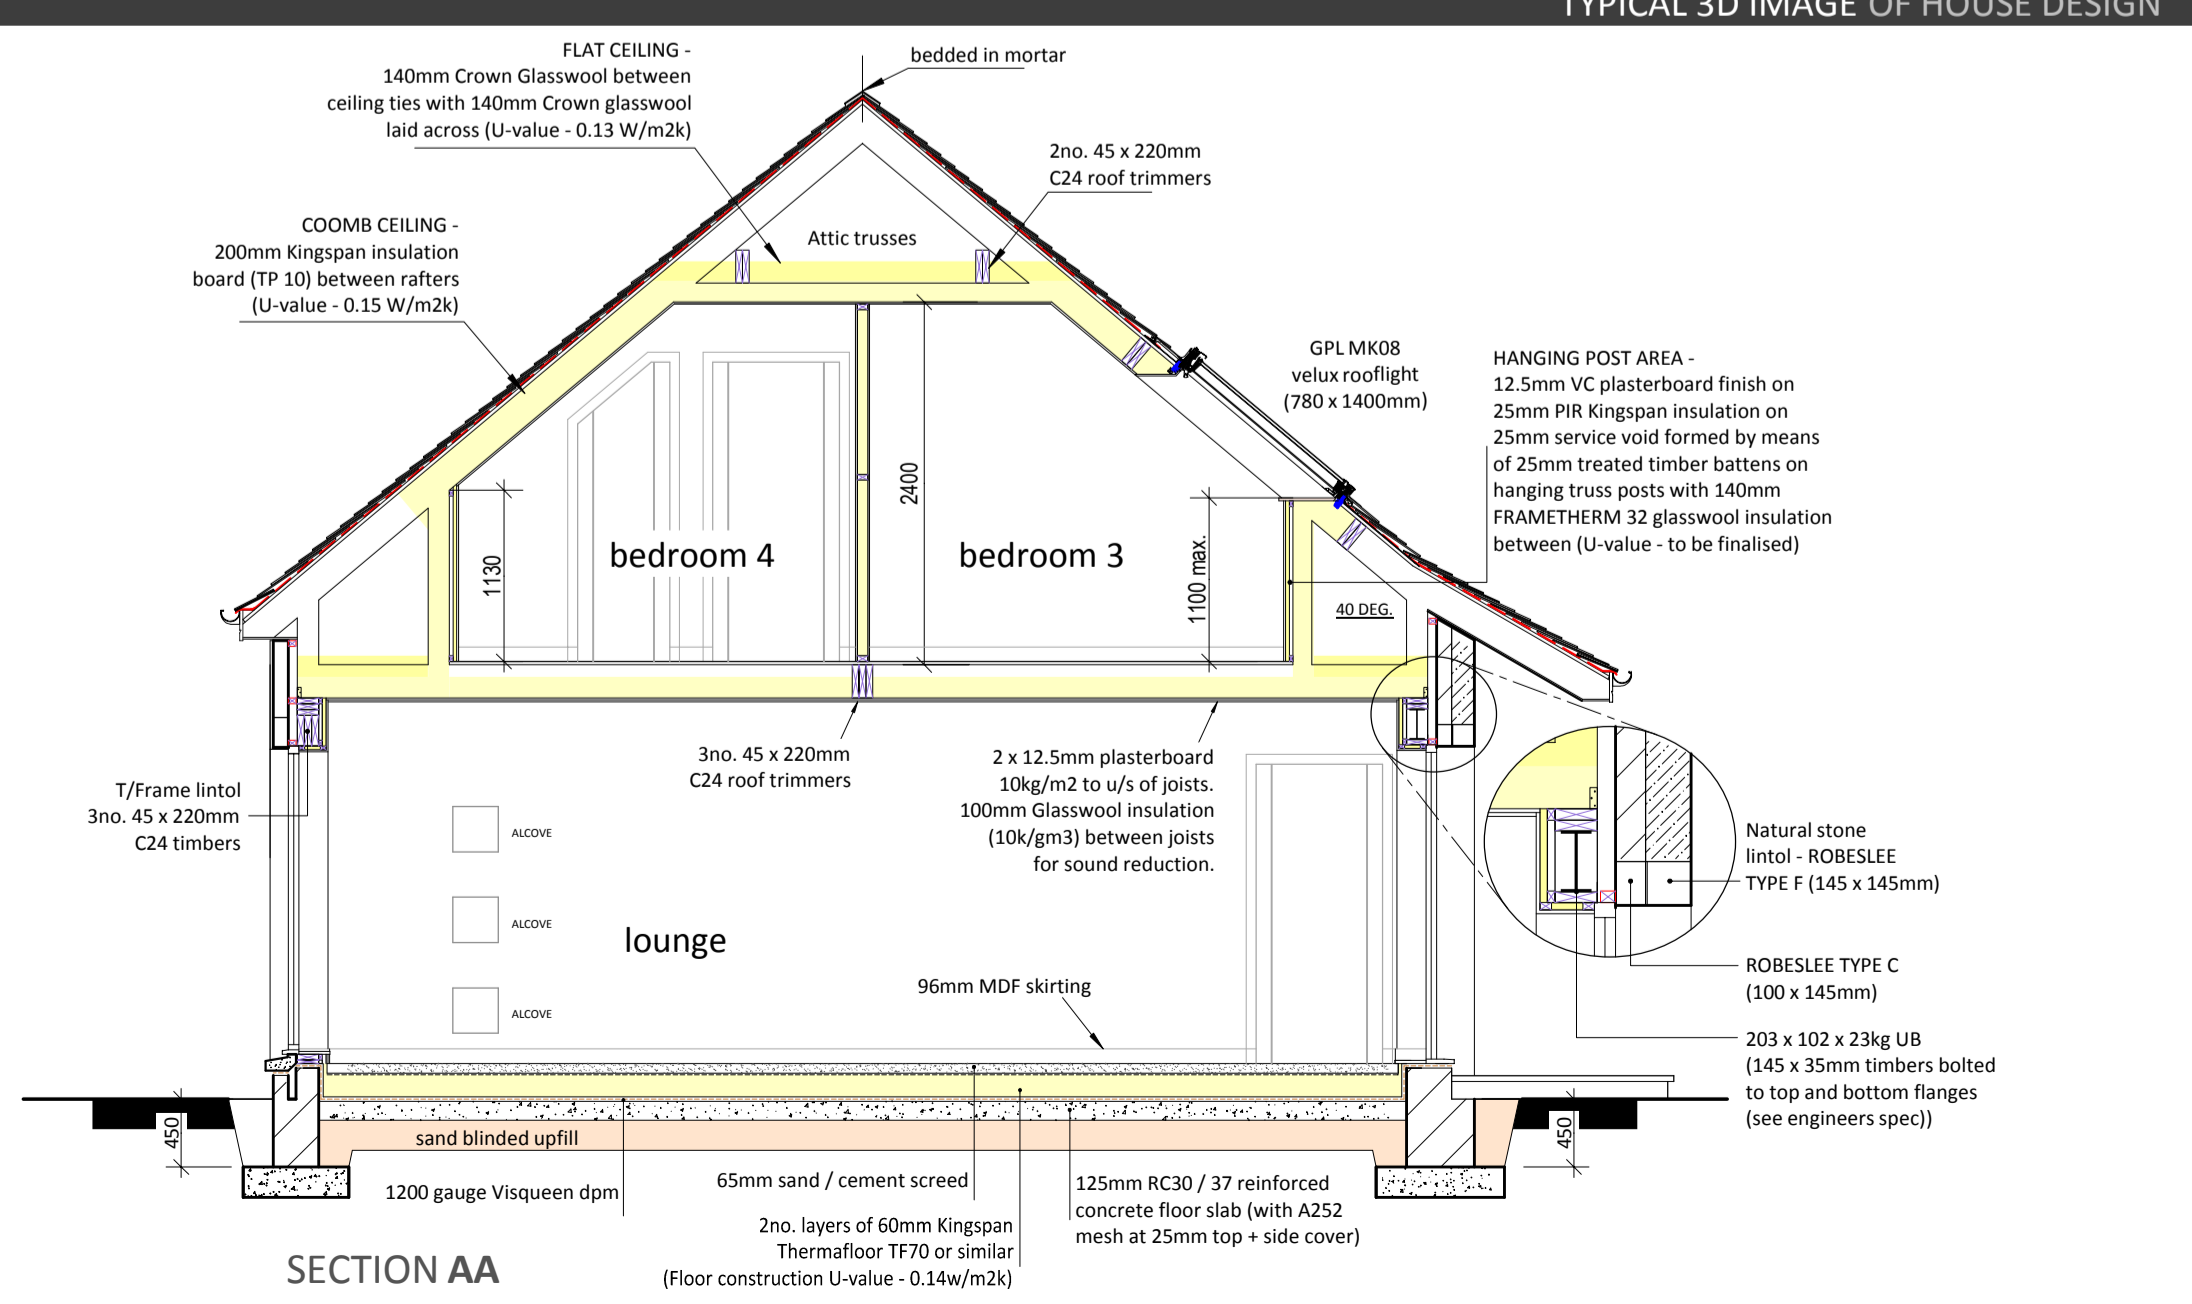
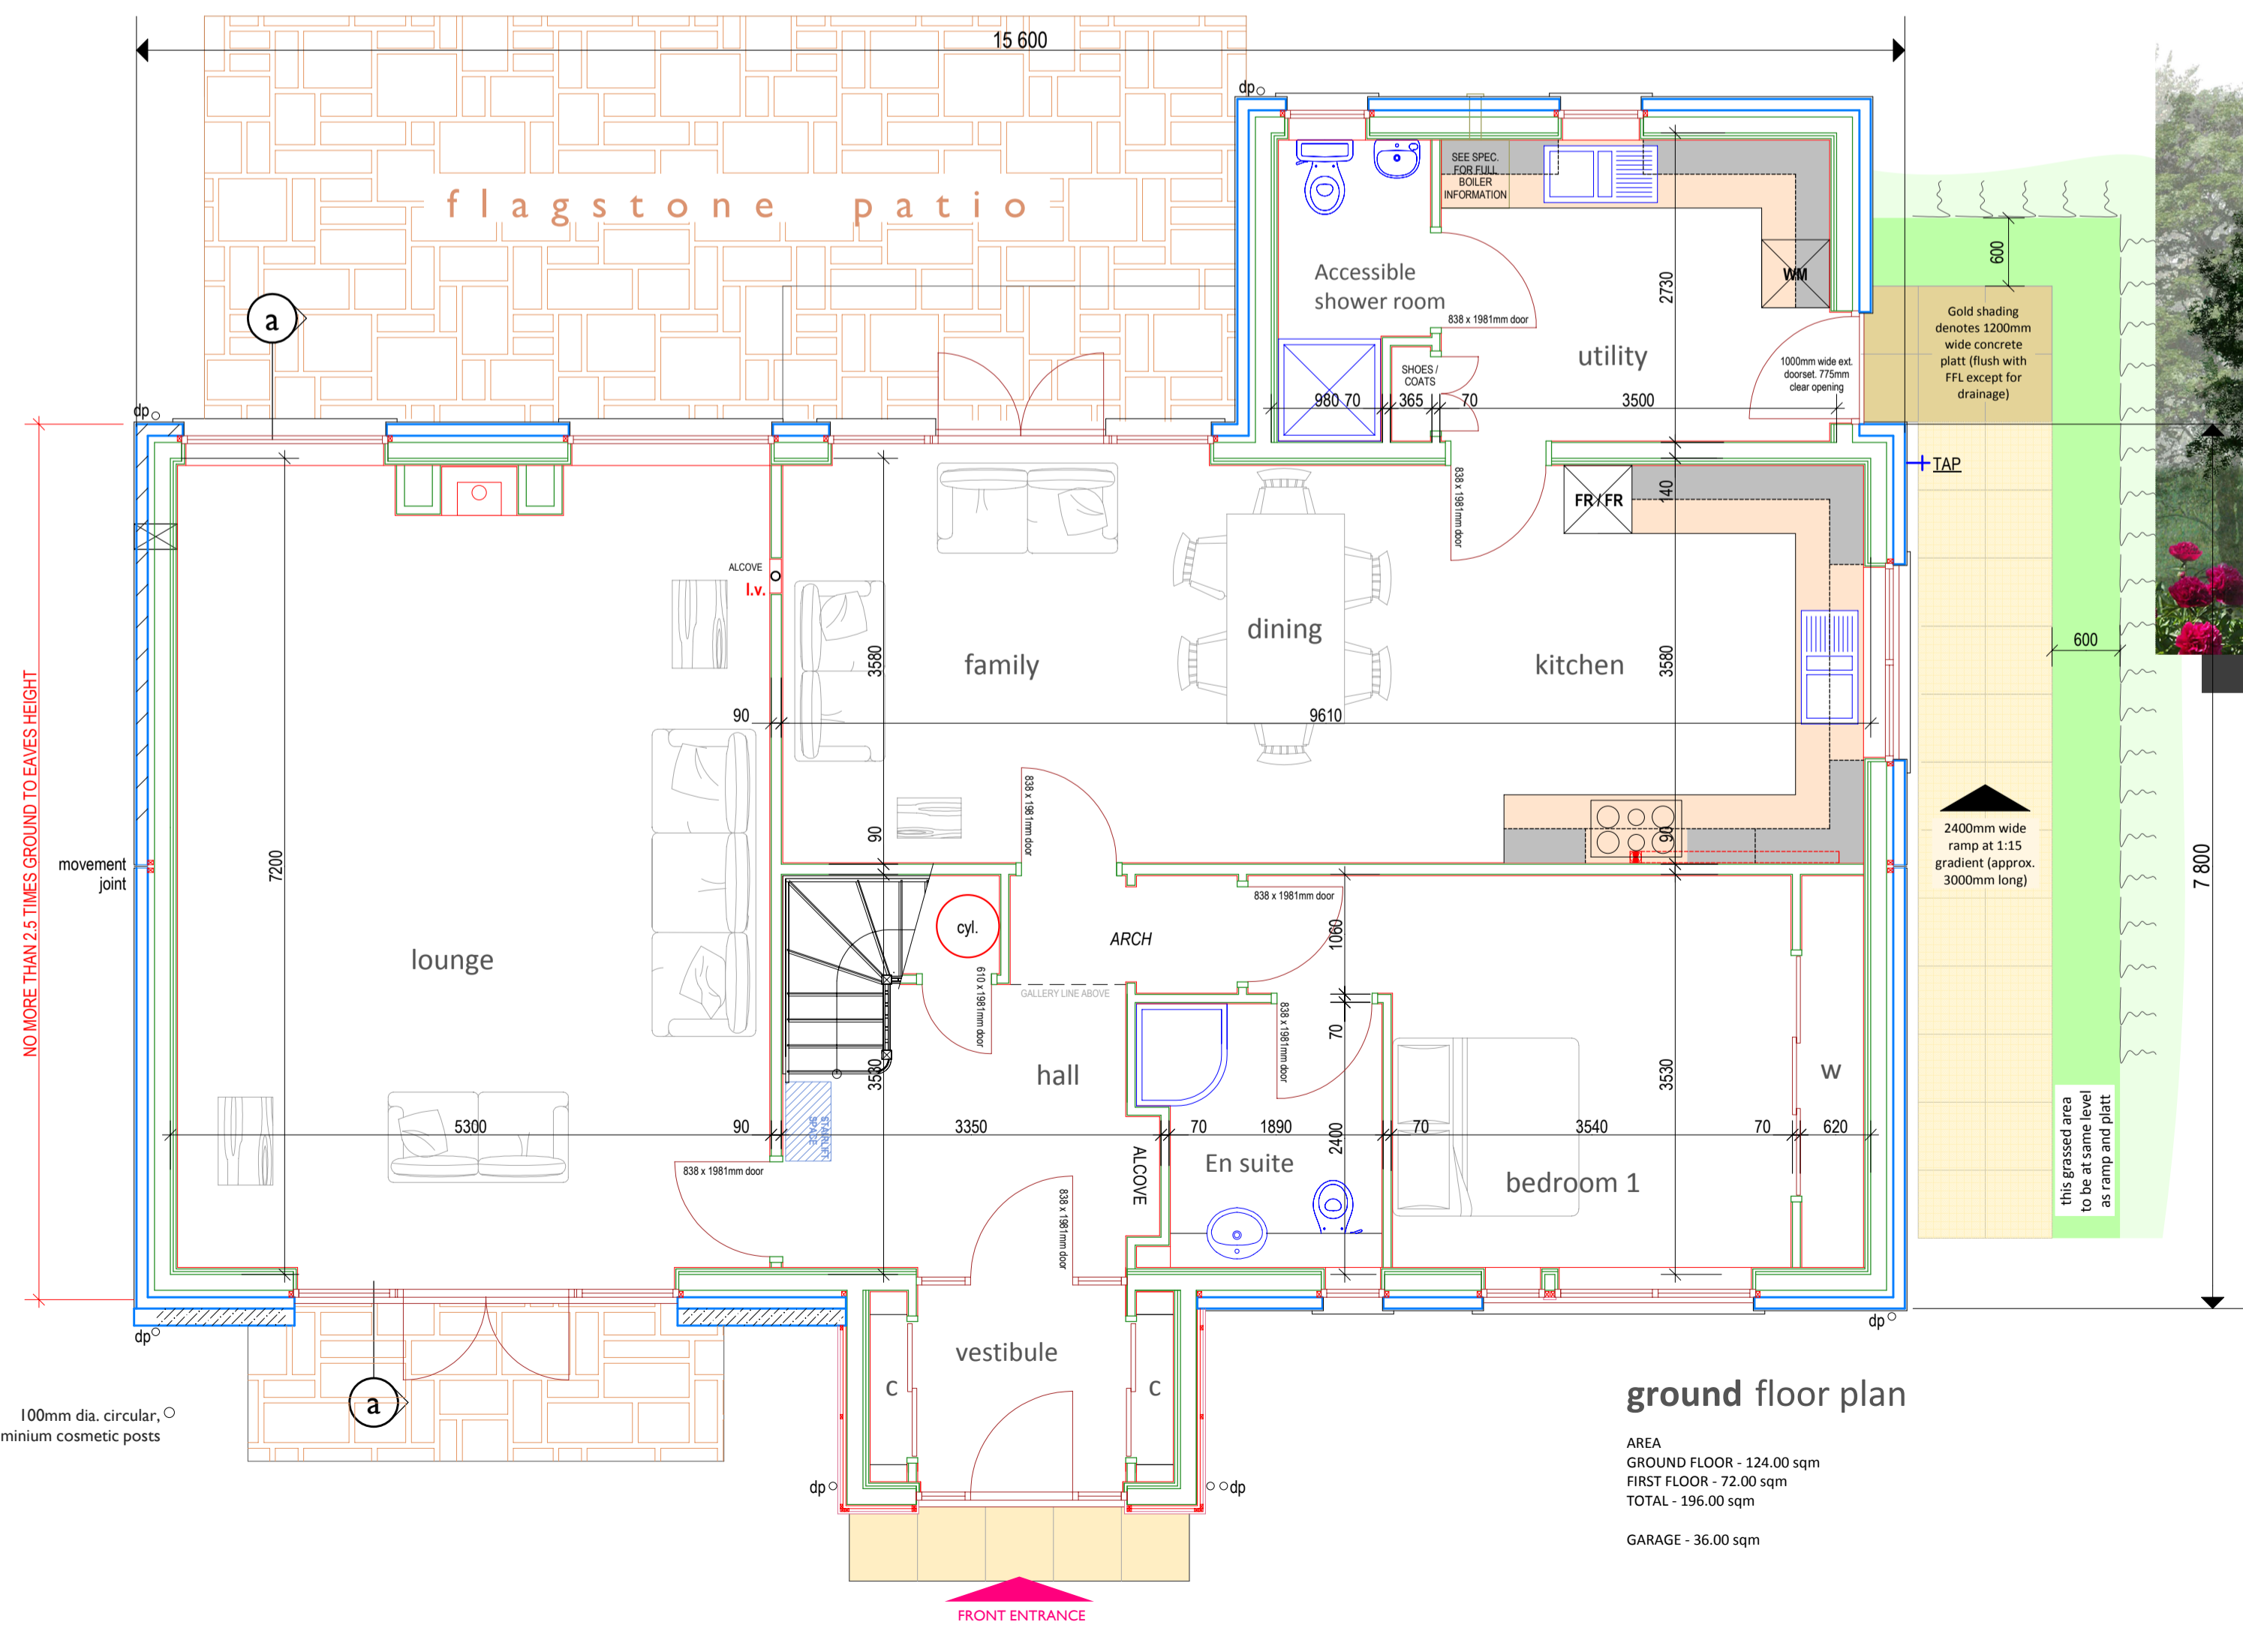
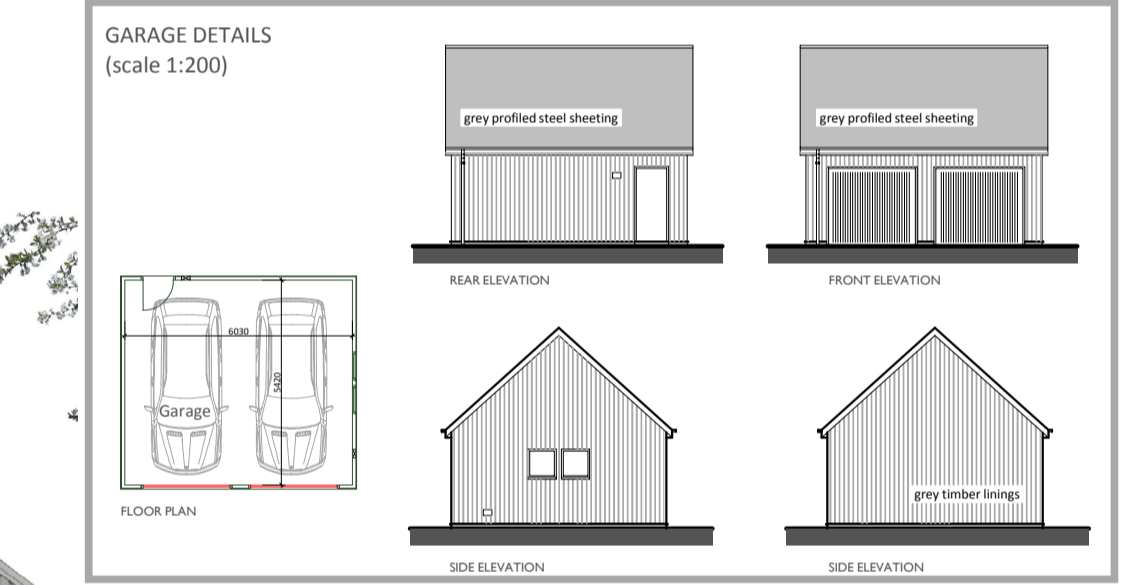
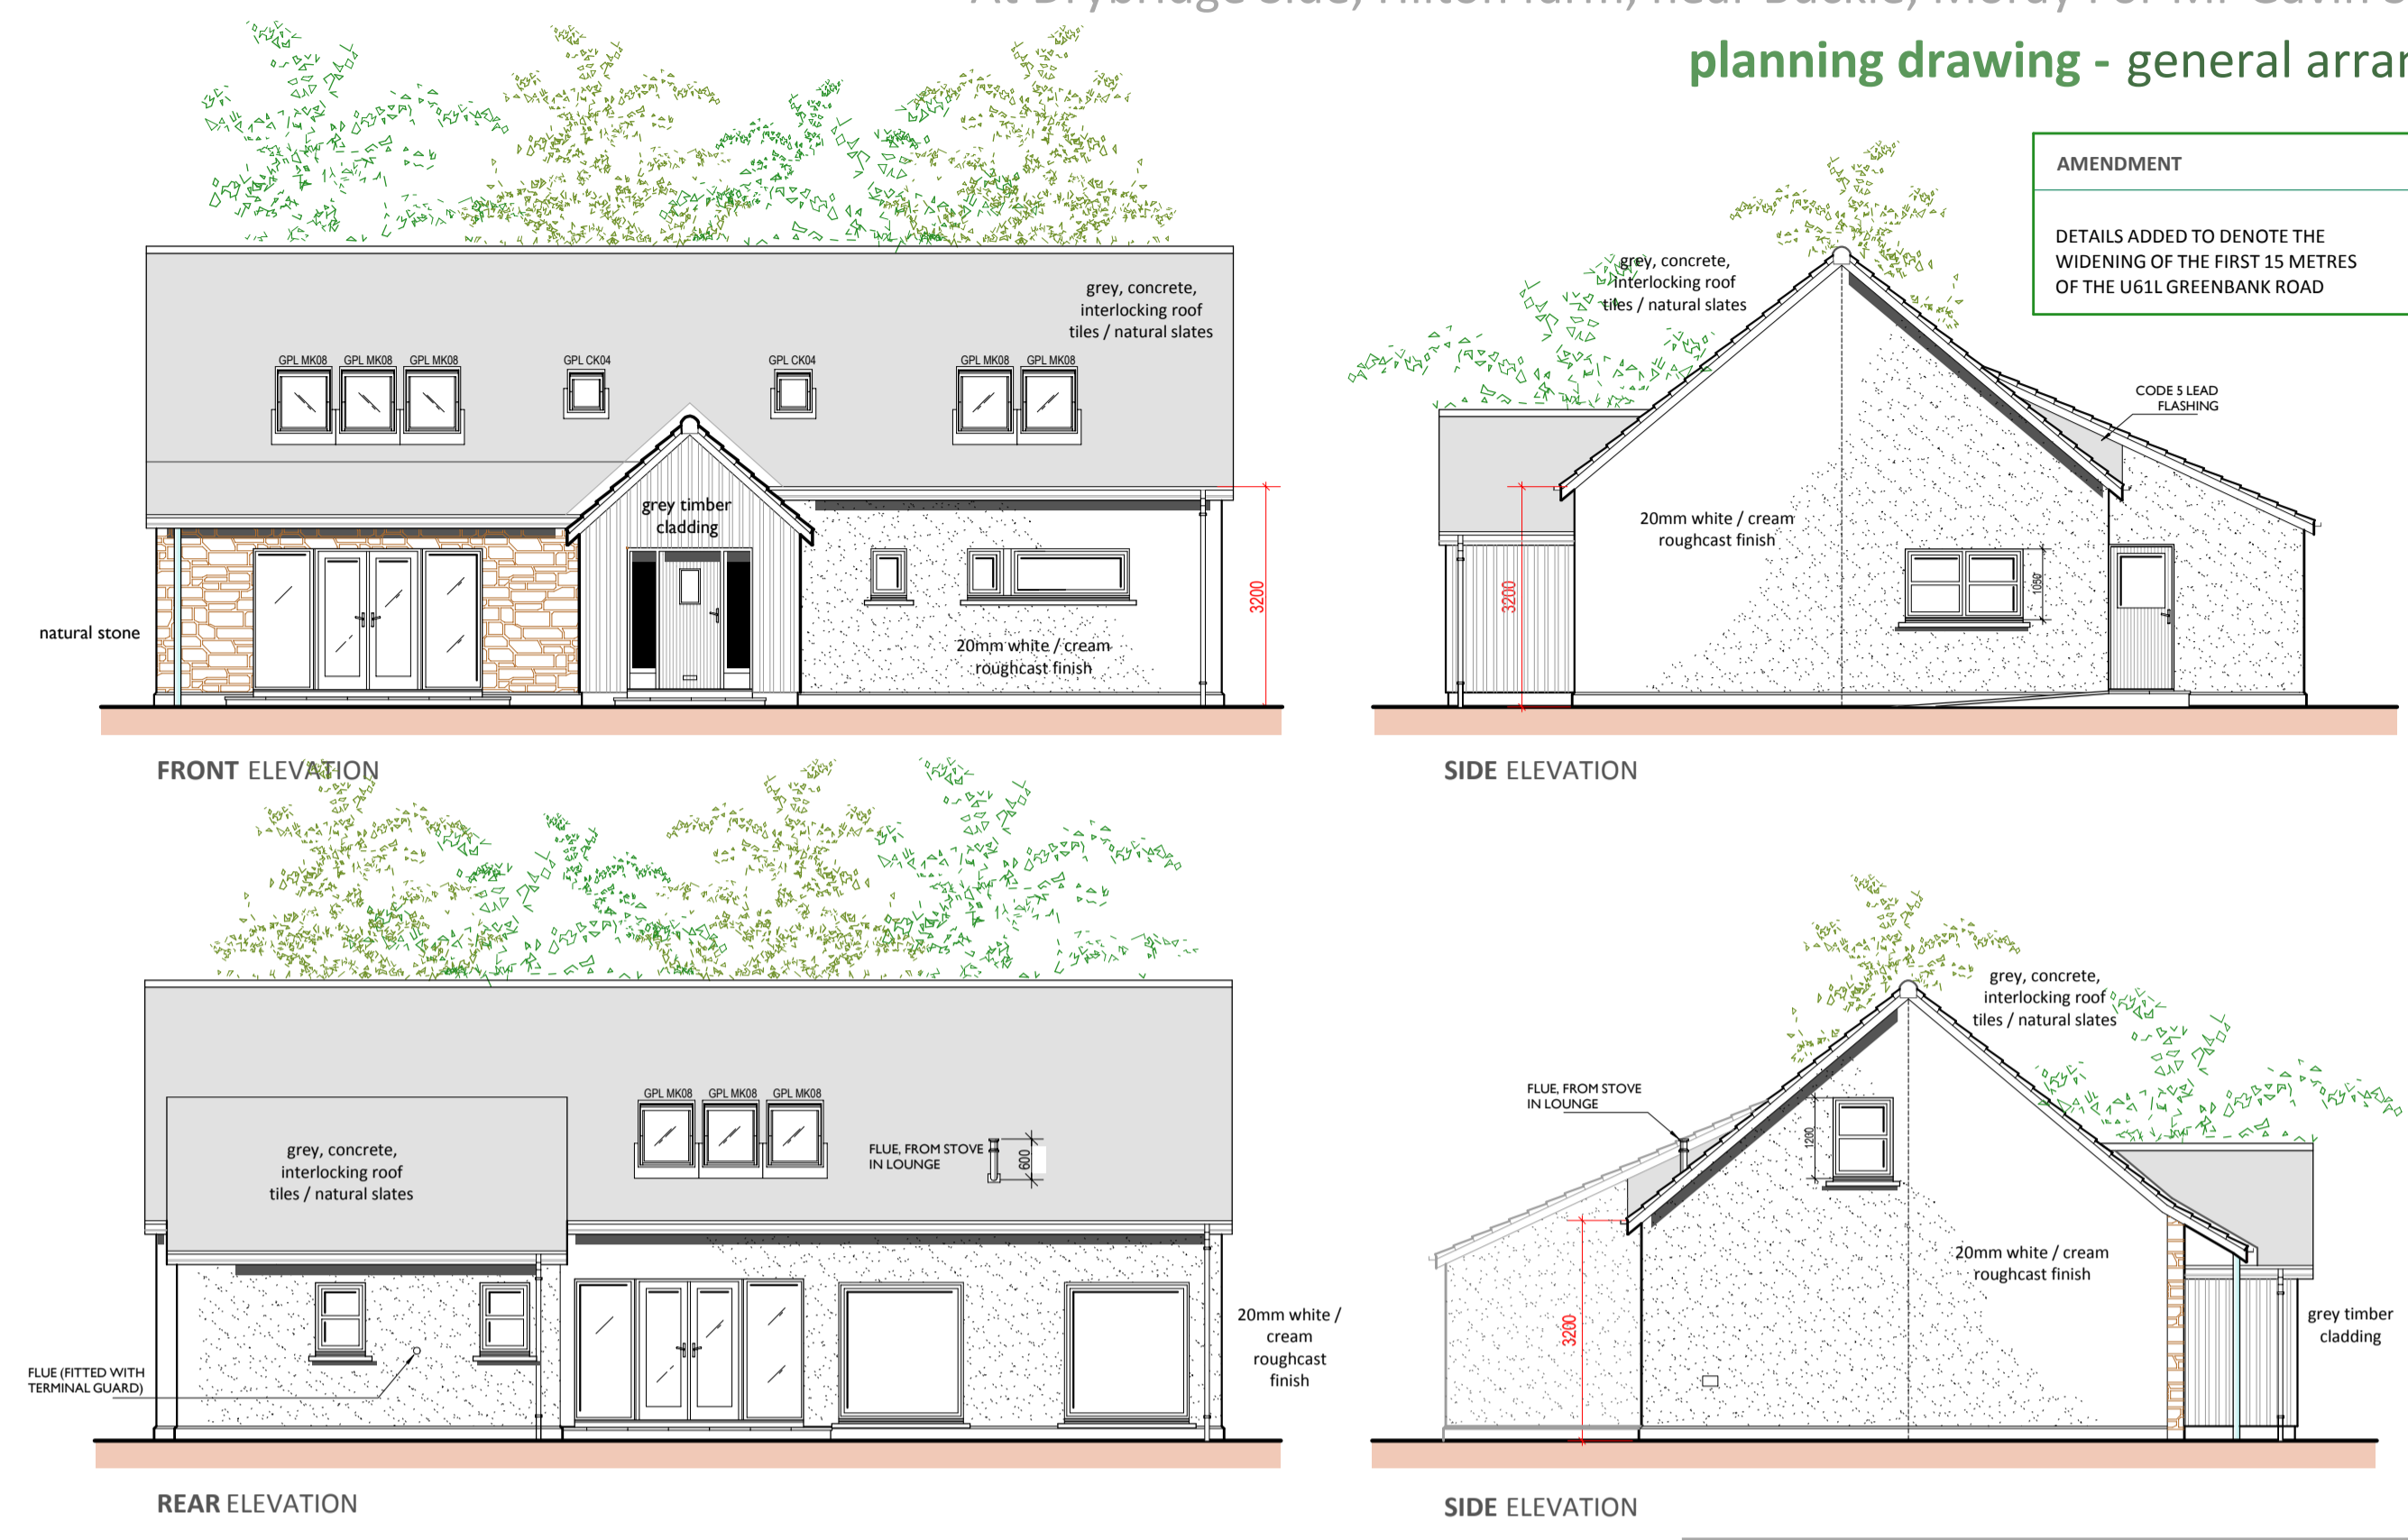


Proposed erection of dwelling-house with detached garage
At Drybridge Side, Hilton farm, near Buckie, Moray For Mr Gavin Strathdee

planning drawing - general arrangement

AMENDMENT	DATE
DETAILS ADDED TO DENOTE THE WIDENING OF THE FIRST 15 METRES OF THE U61L GREENBANK ROAD	9th February 2016

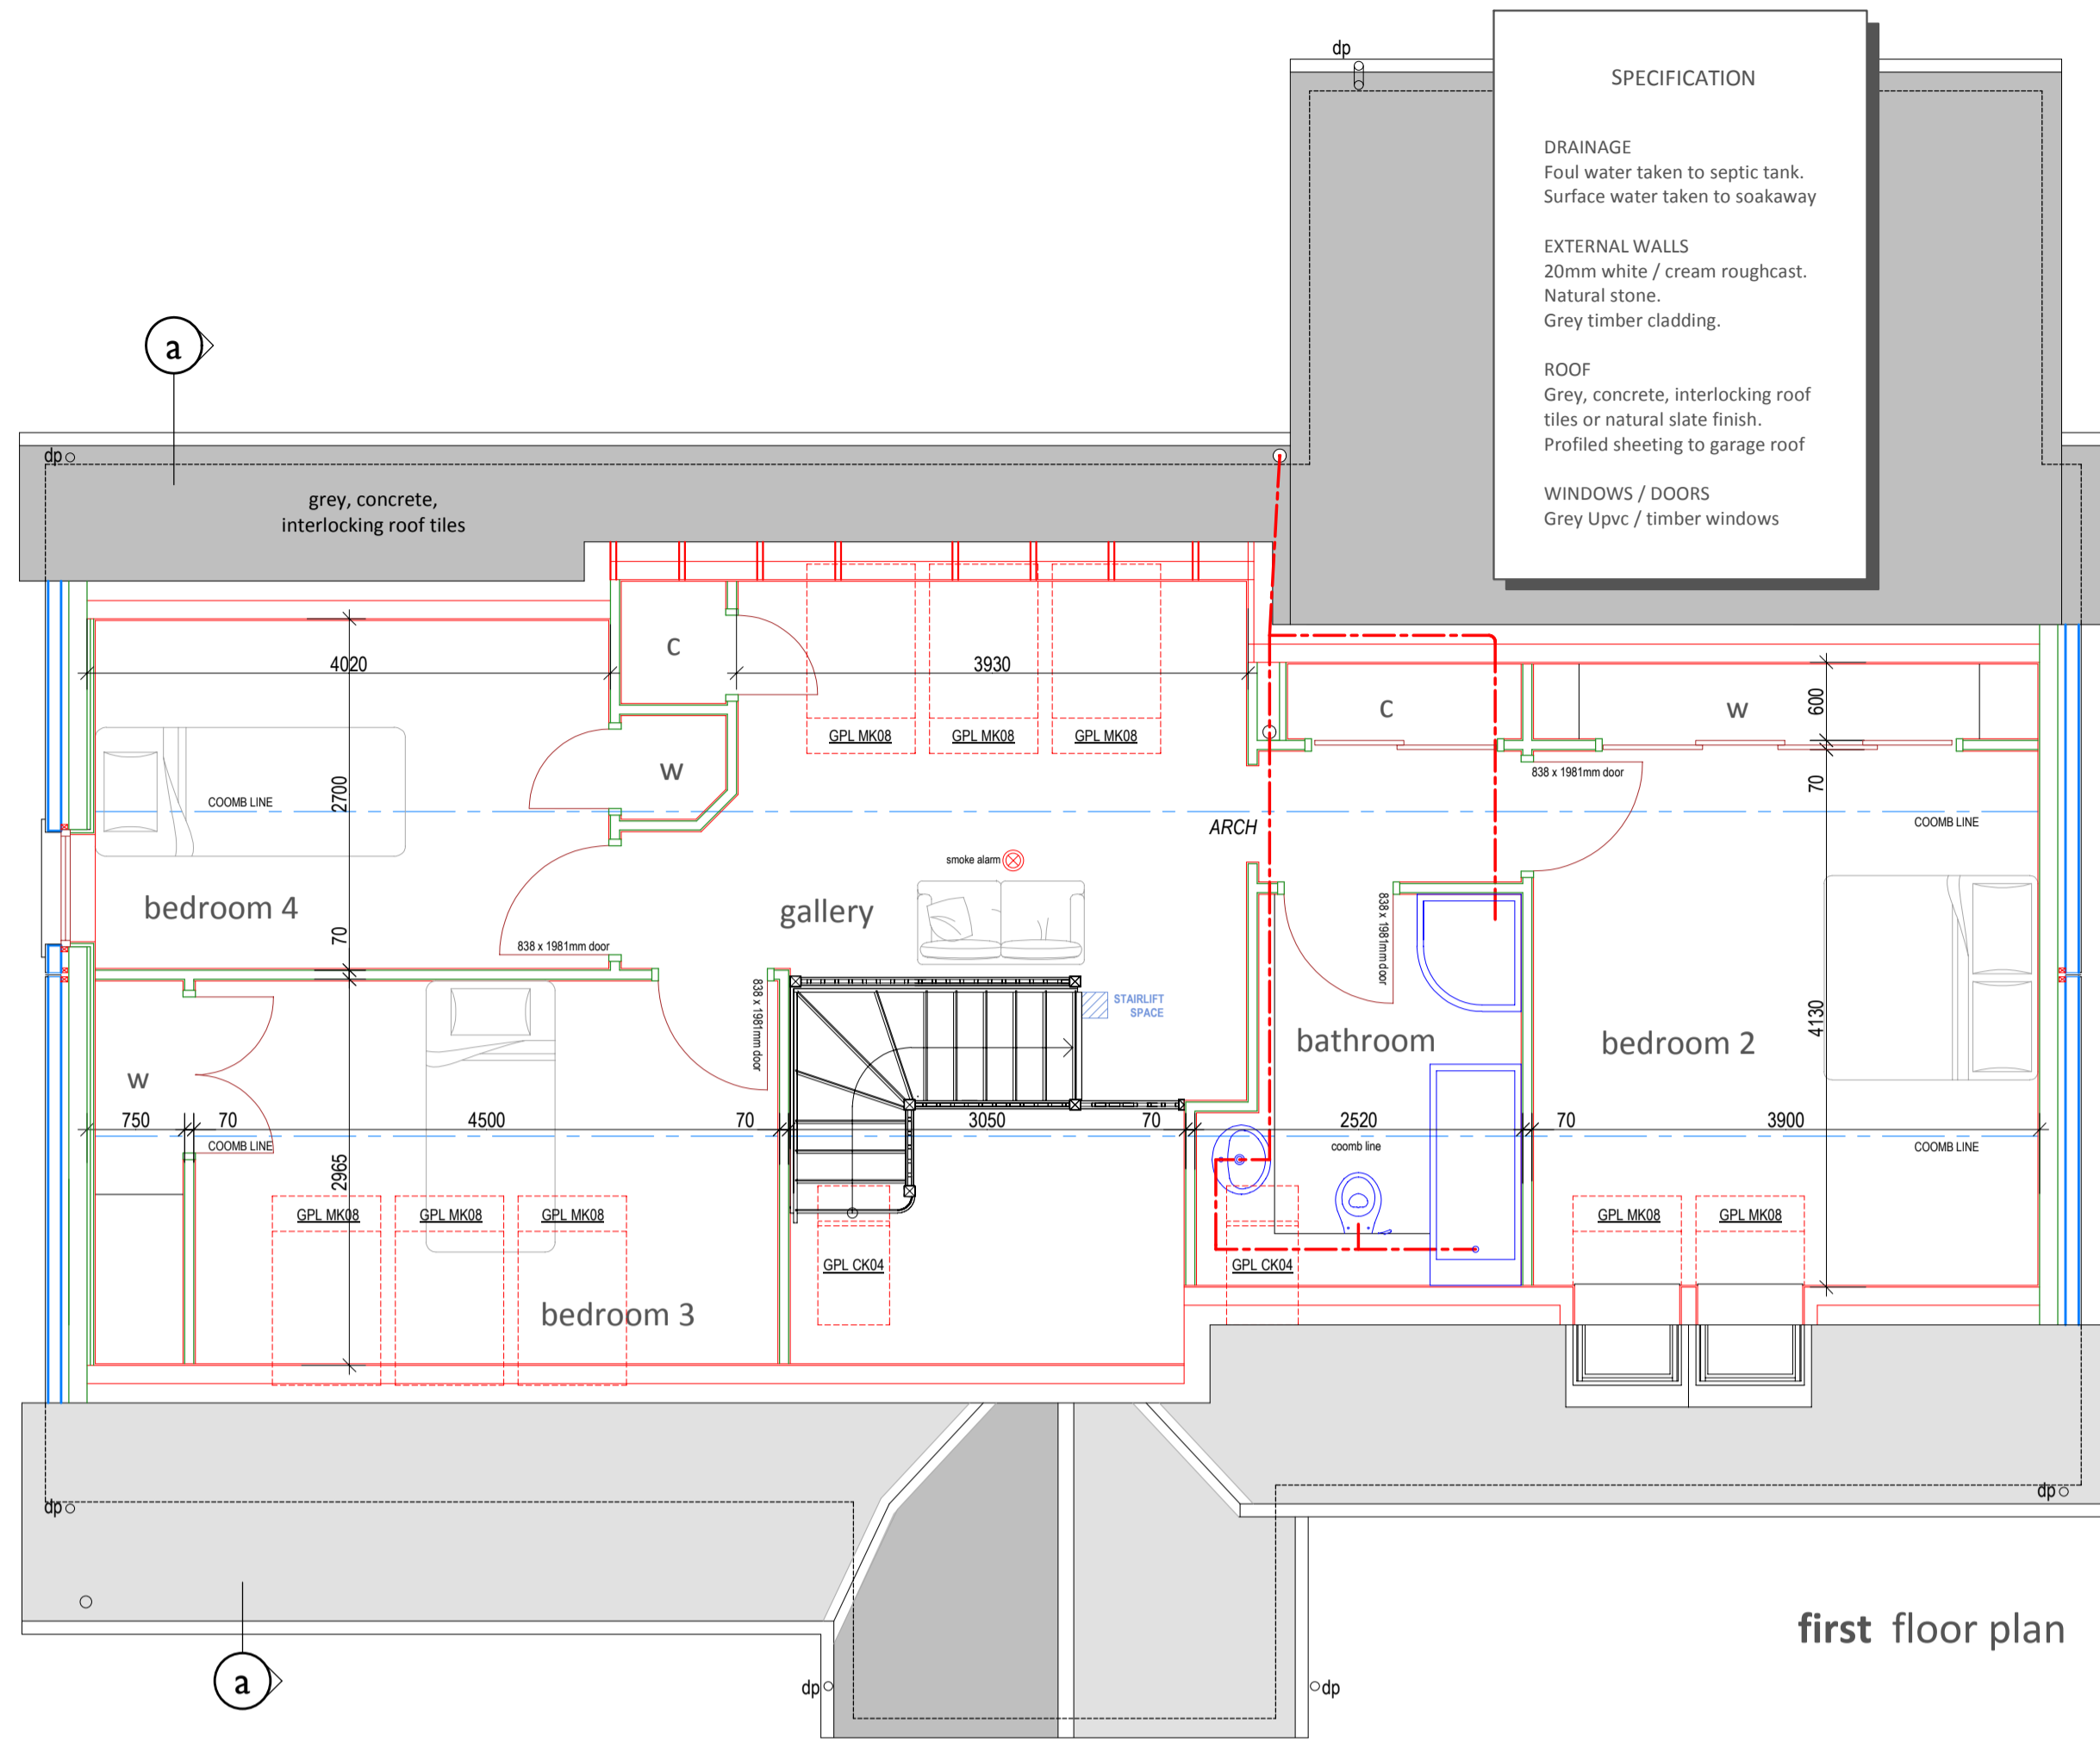

Strathdee Properties Ltd.

VIEWFIELD FARM, CRAIGELLACHIE,
ABERLOUR, MORAY, AB38 9QT
T - (01340) 881784 F - (01340) 881783



PROJECT
Proposed erection of dwelling-house with detached garage At Drybridge Side, Hilton farm, near Buckie, Moray For Mr Gavin Strathdee

DRAWING DESCRIPTION
PLANNING DRAWING - GENERAL ARRANGEMENT

DRAWING no.
DRYBRIDGE-SIDE / PLANNING / 02

SCALE
1:50 / 1:100 (A1)

DRAWN BY
S. Reid MCAT
Chartered Architectural Technologist

DATE
JUNE 2015