



Eastern elevation

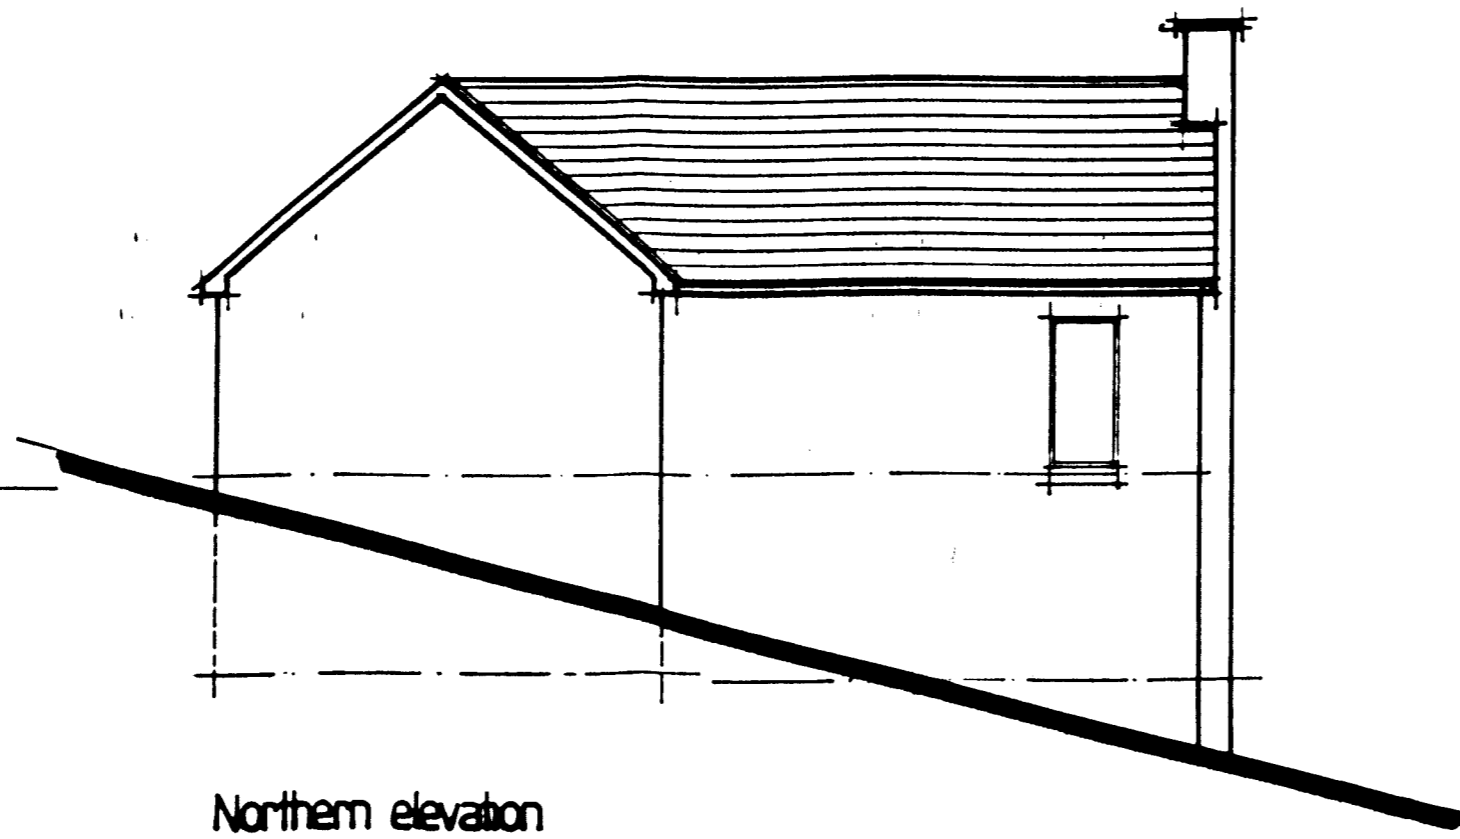



Northern elevation



Western elevation

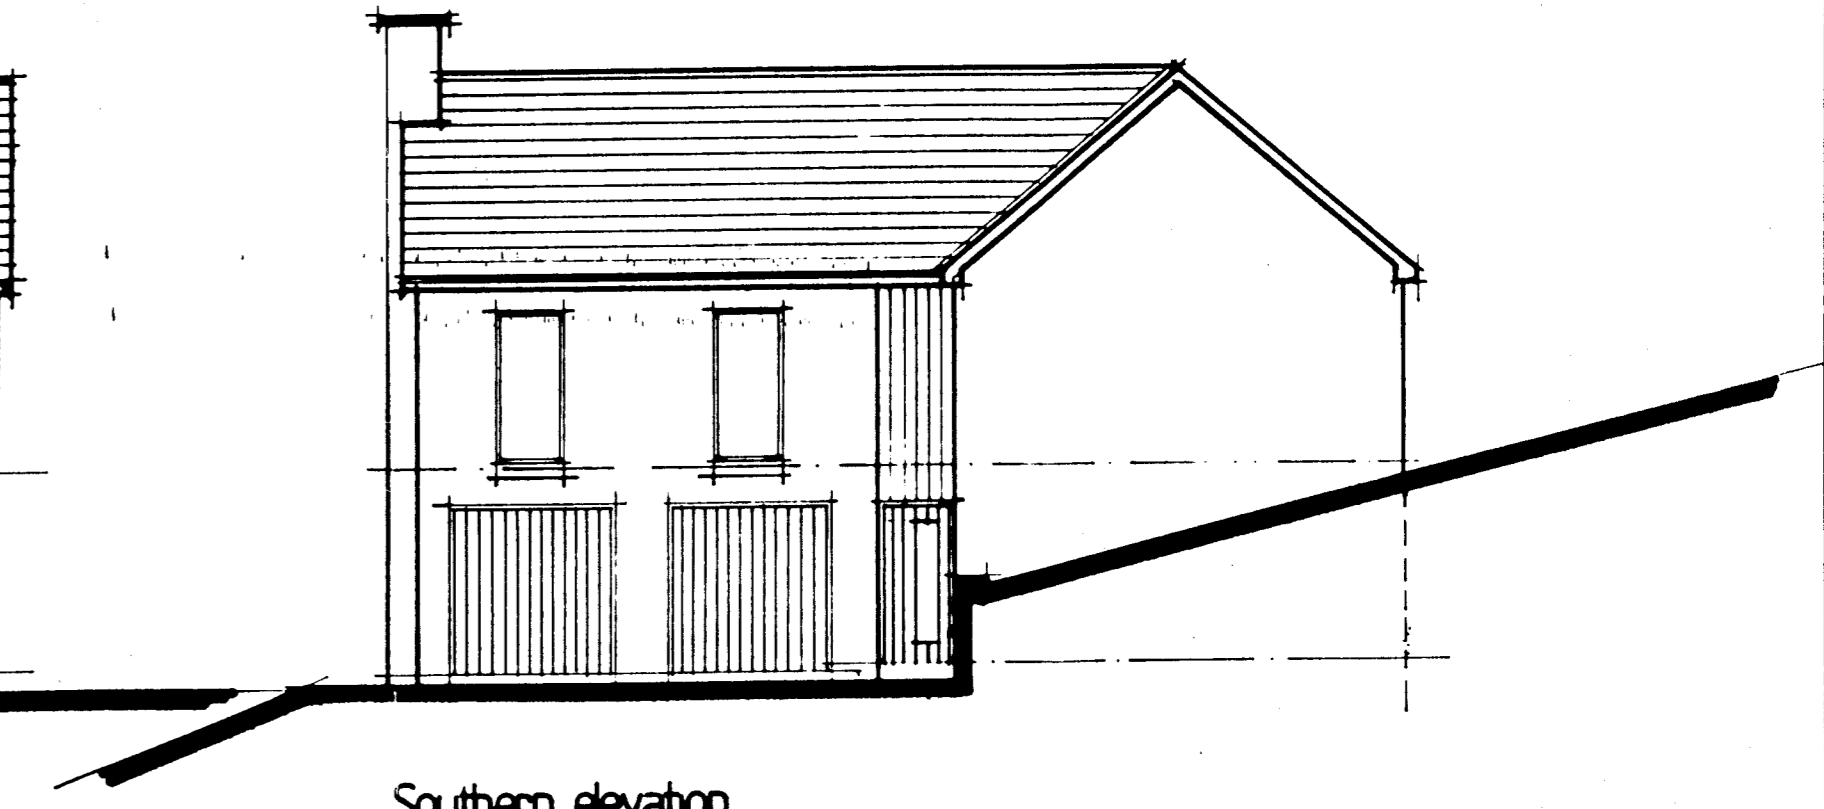

Southern elevation

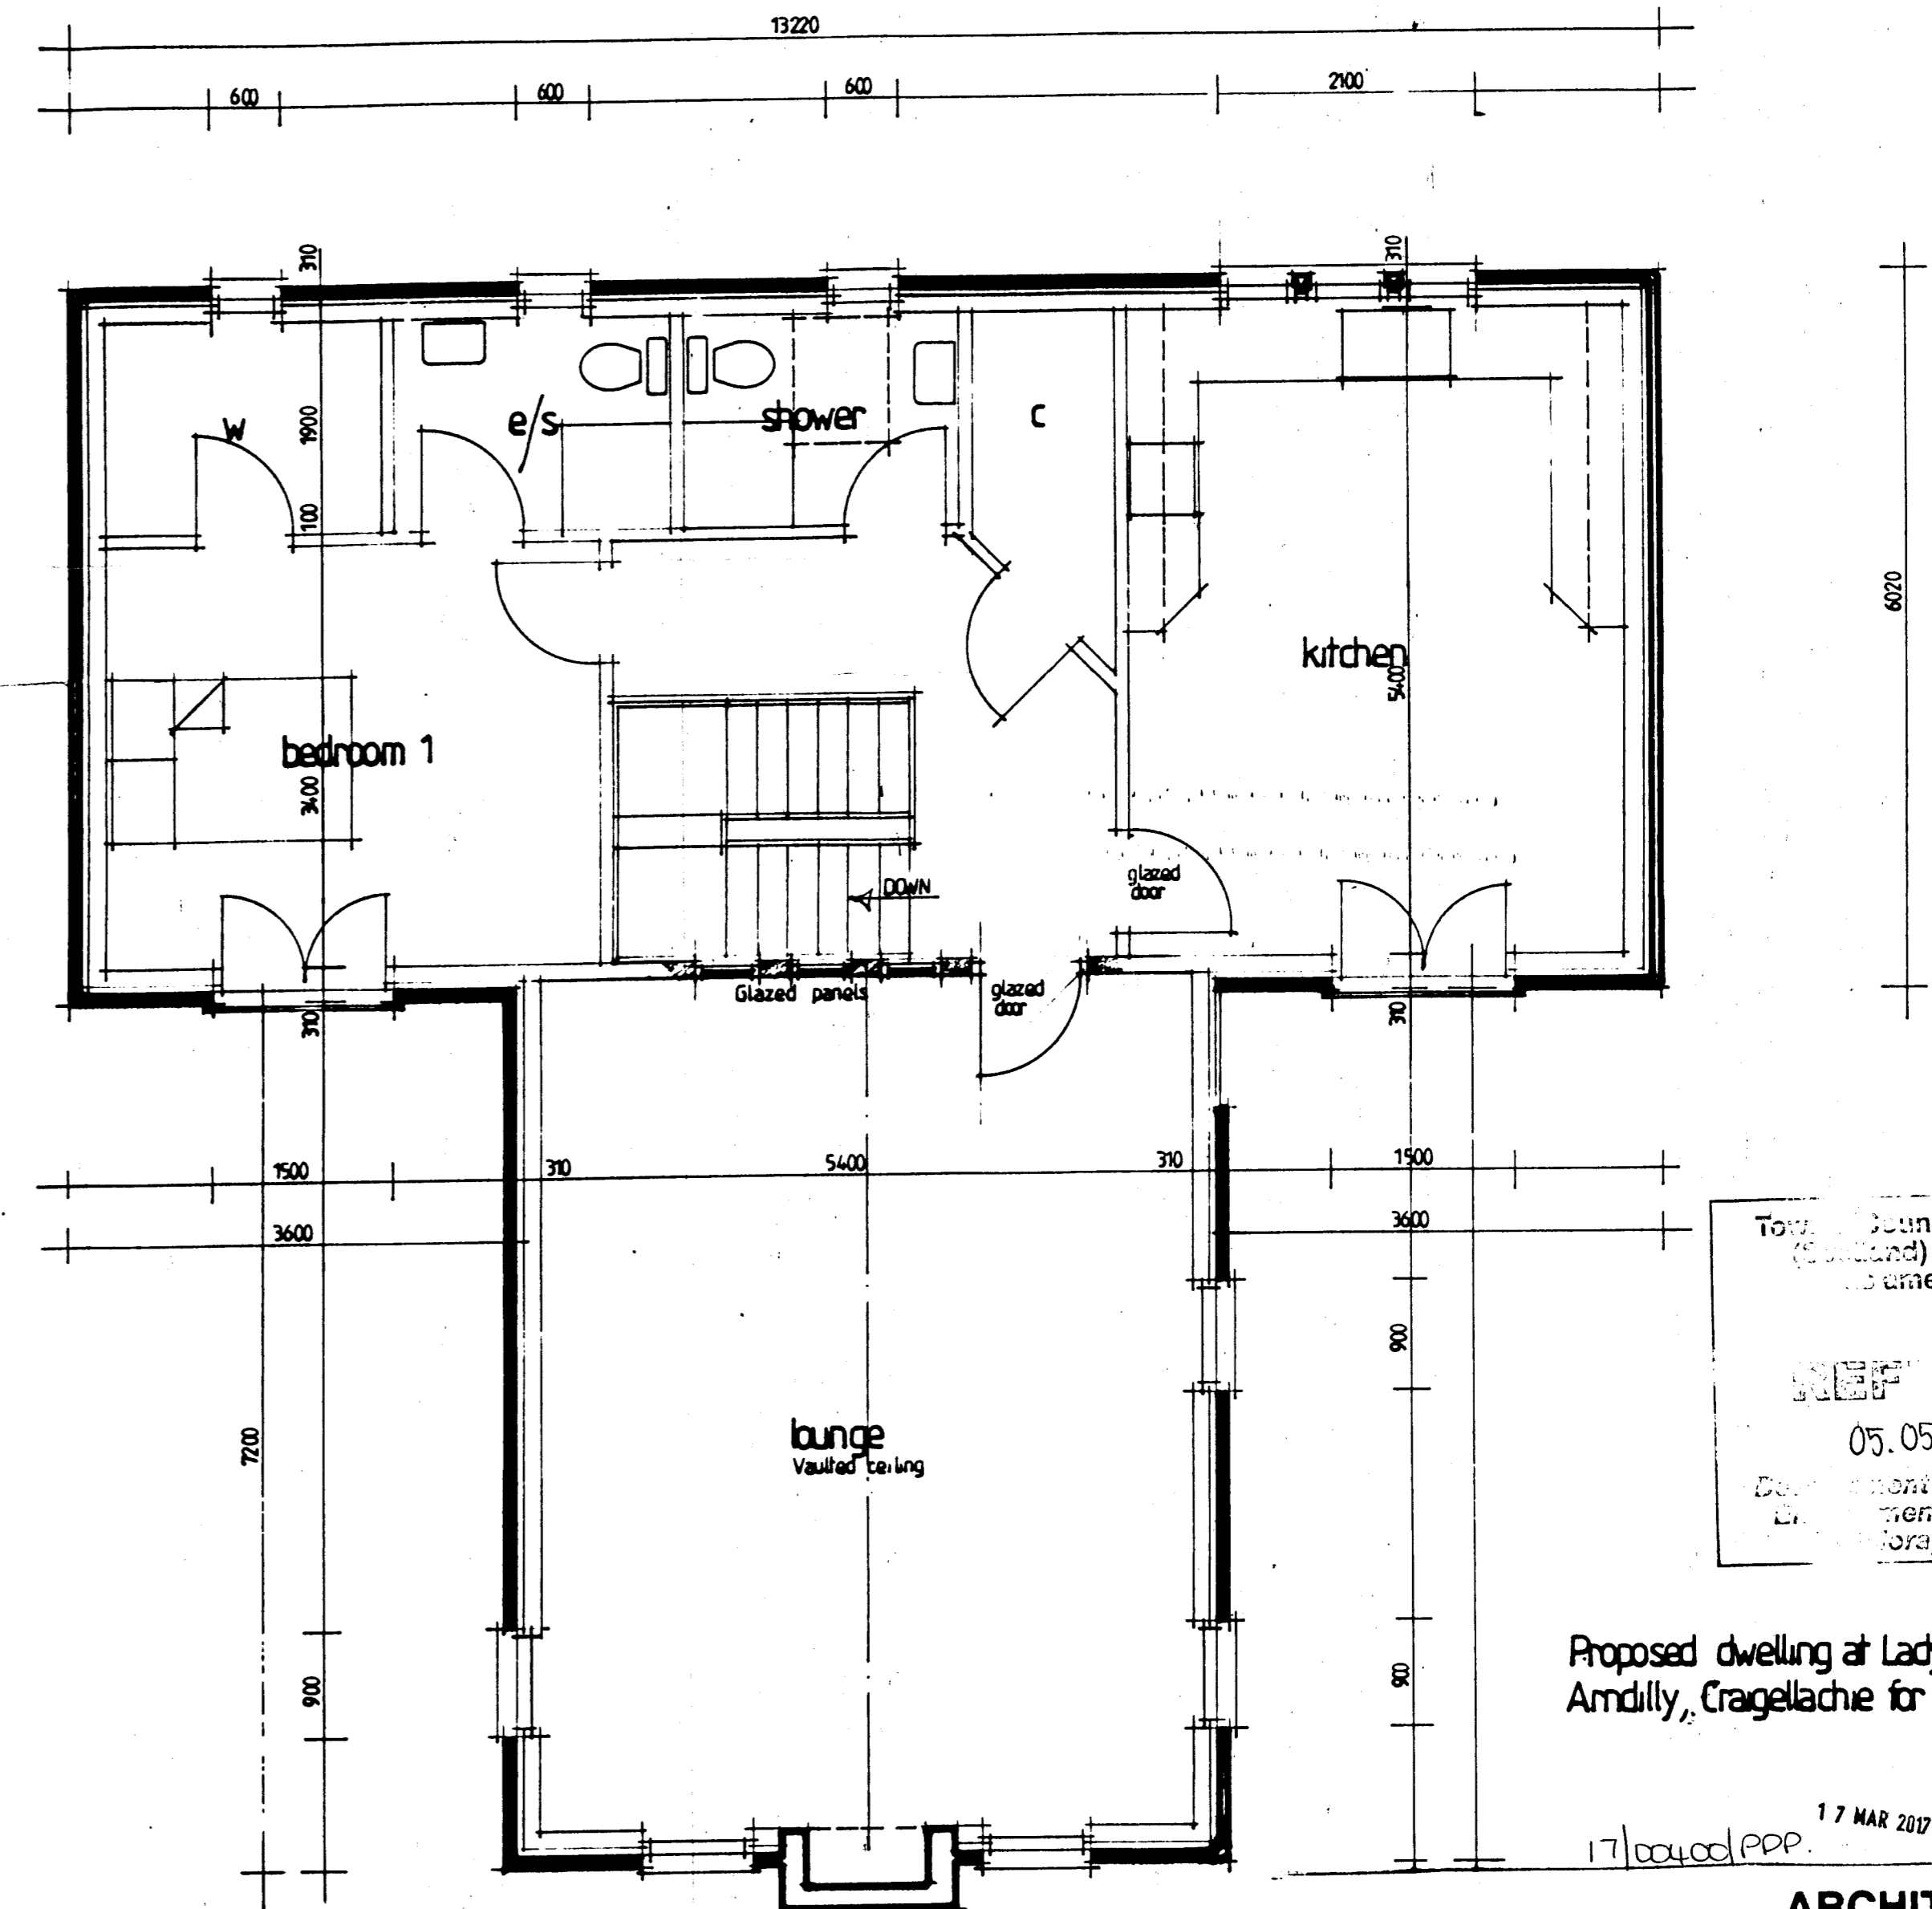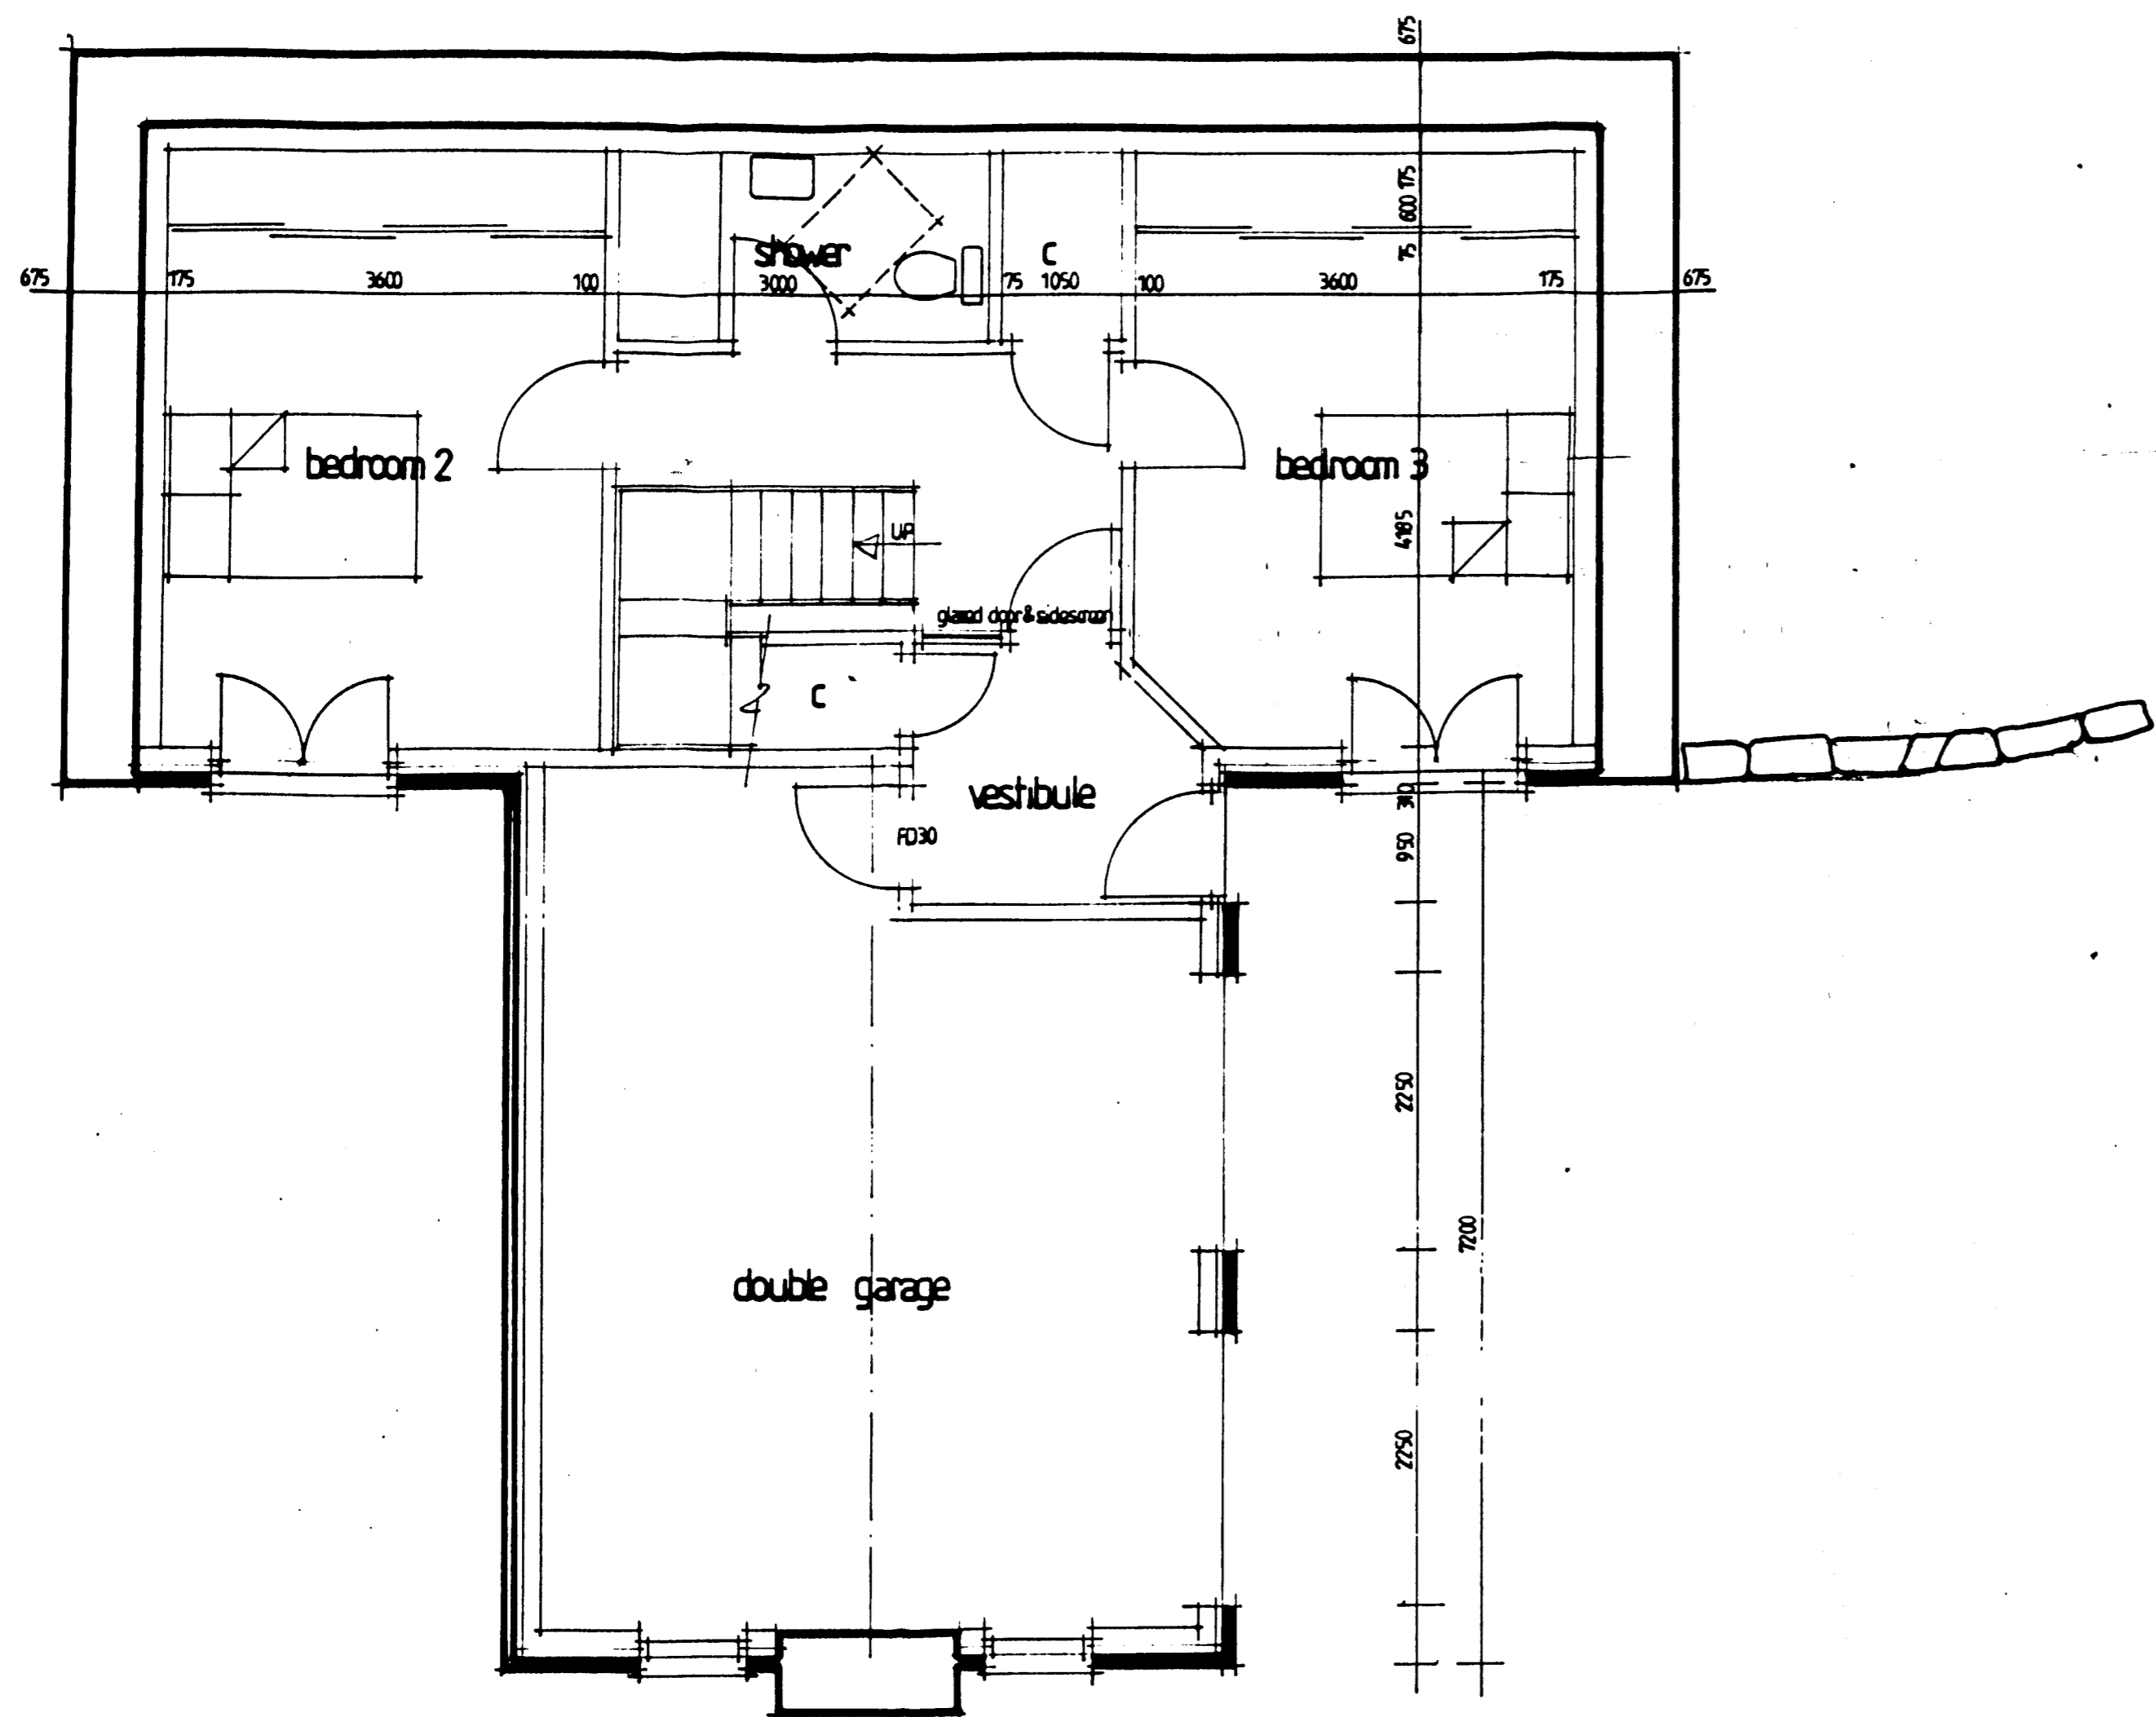

Town & Country Planning
(Scotland) Act, 1977
15/06/2007
REFUSED
05.05.2017
Development Management
Environmental Services
Moray Council

Proposed dwelling at Lady Haugh site,
Ardilly, Craigellachie for A Vilaseca

17/03/2007
17 MAR 2007
11-32
Dwg 2-



**ARCHITECTURAL
DESIGN CONSULTANTS**
TELEPHONE No. 01343 842635
FAX No. 01343 842785
MOBILE No. 07766 315501
WEB: www.plans-plus.co.uk
PARTNERS: COLIN & CATRIONA KEIR

MAIN STREET OFFICES: URQUHART, BY ELGIN, IV30 8LG