
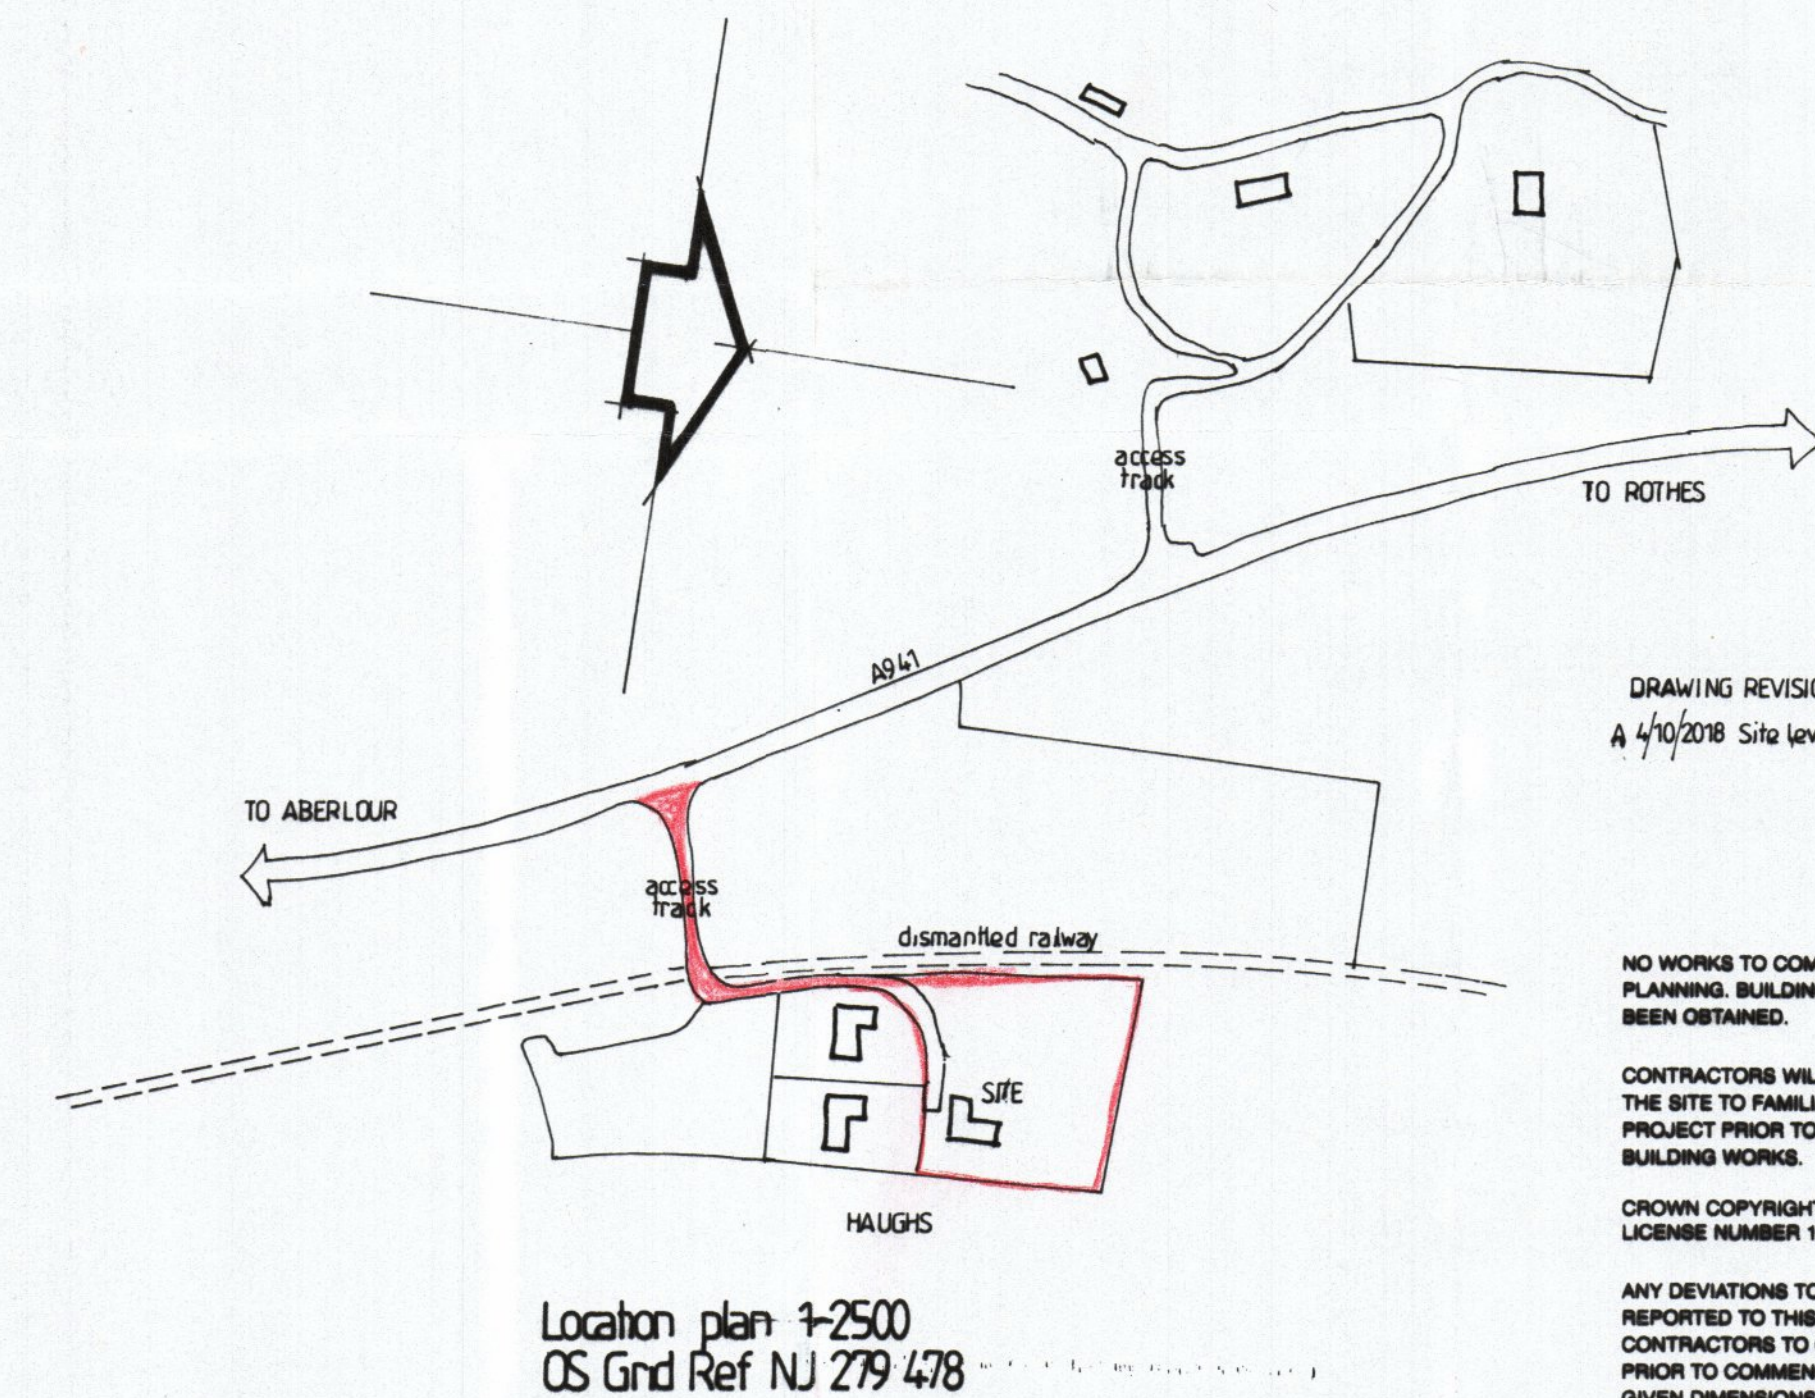
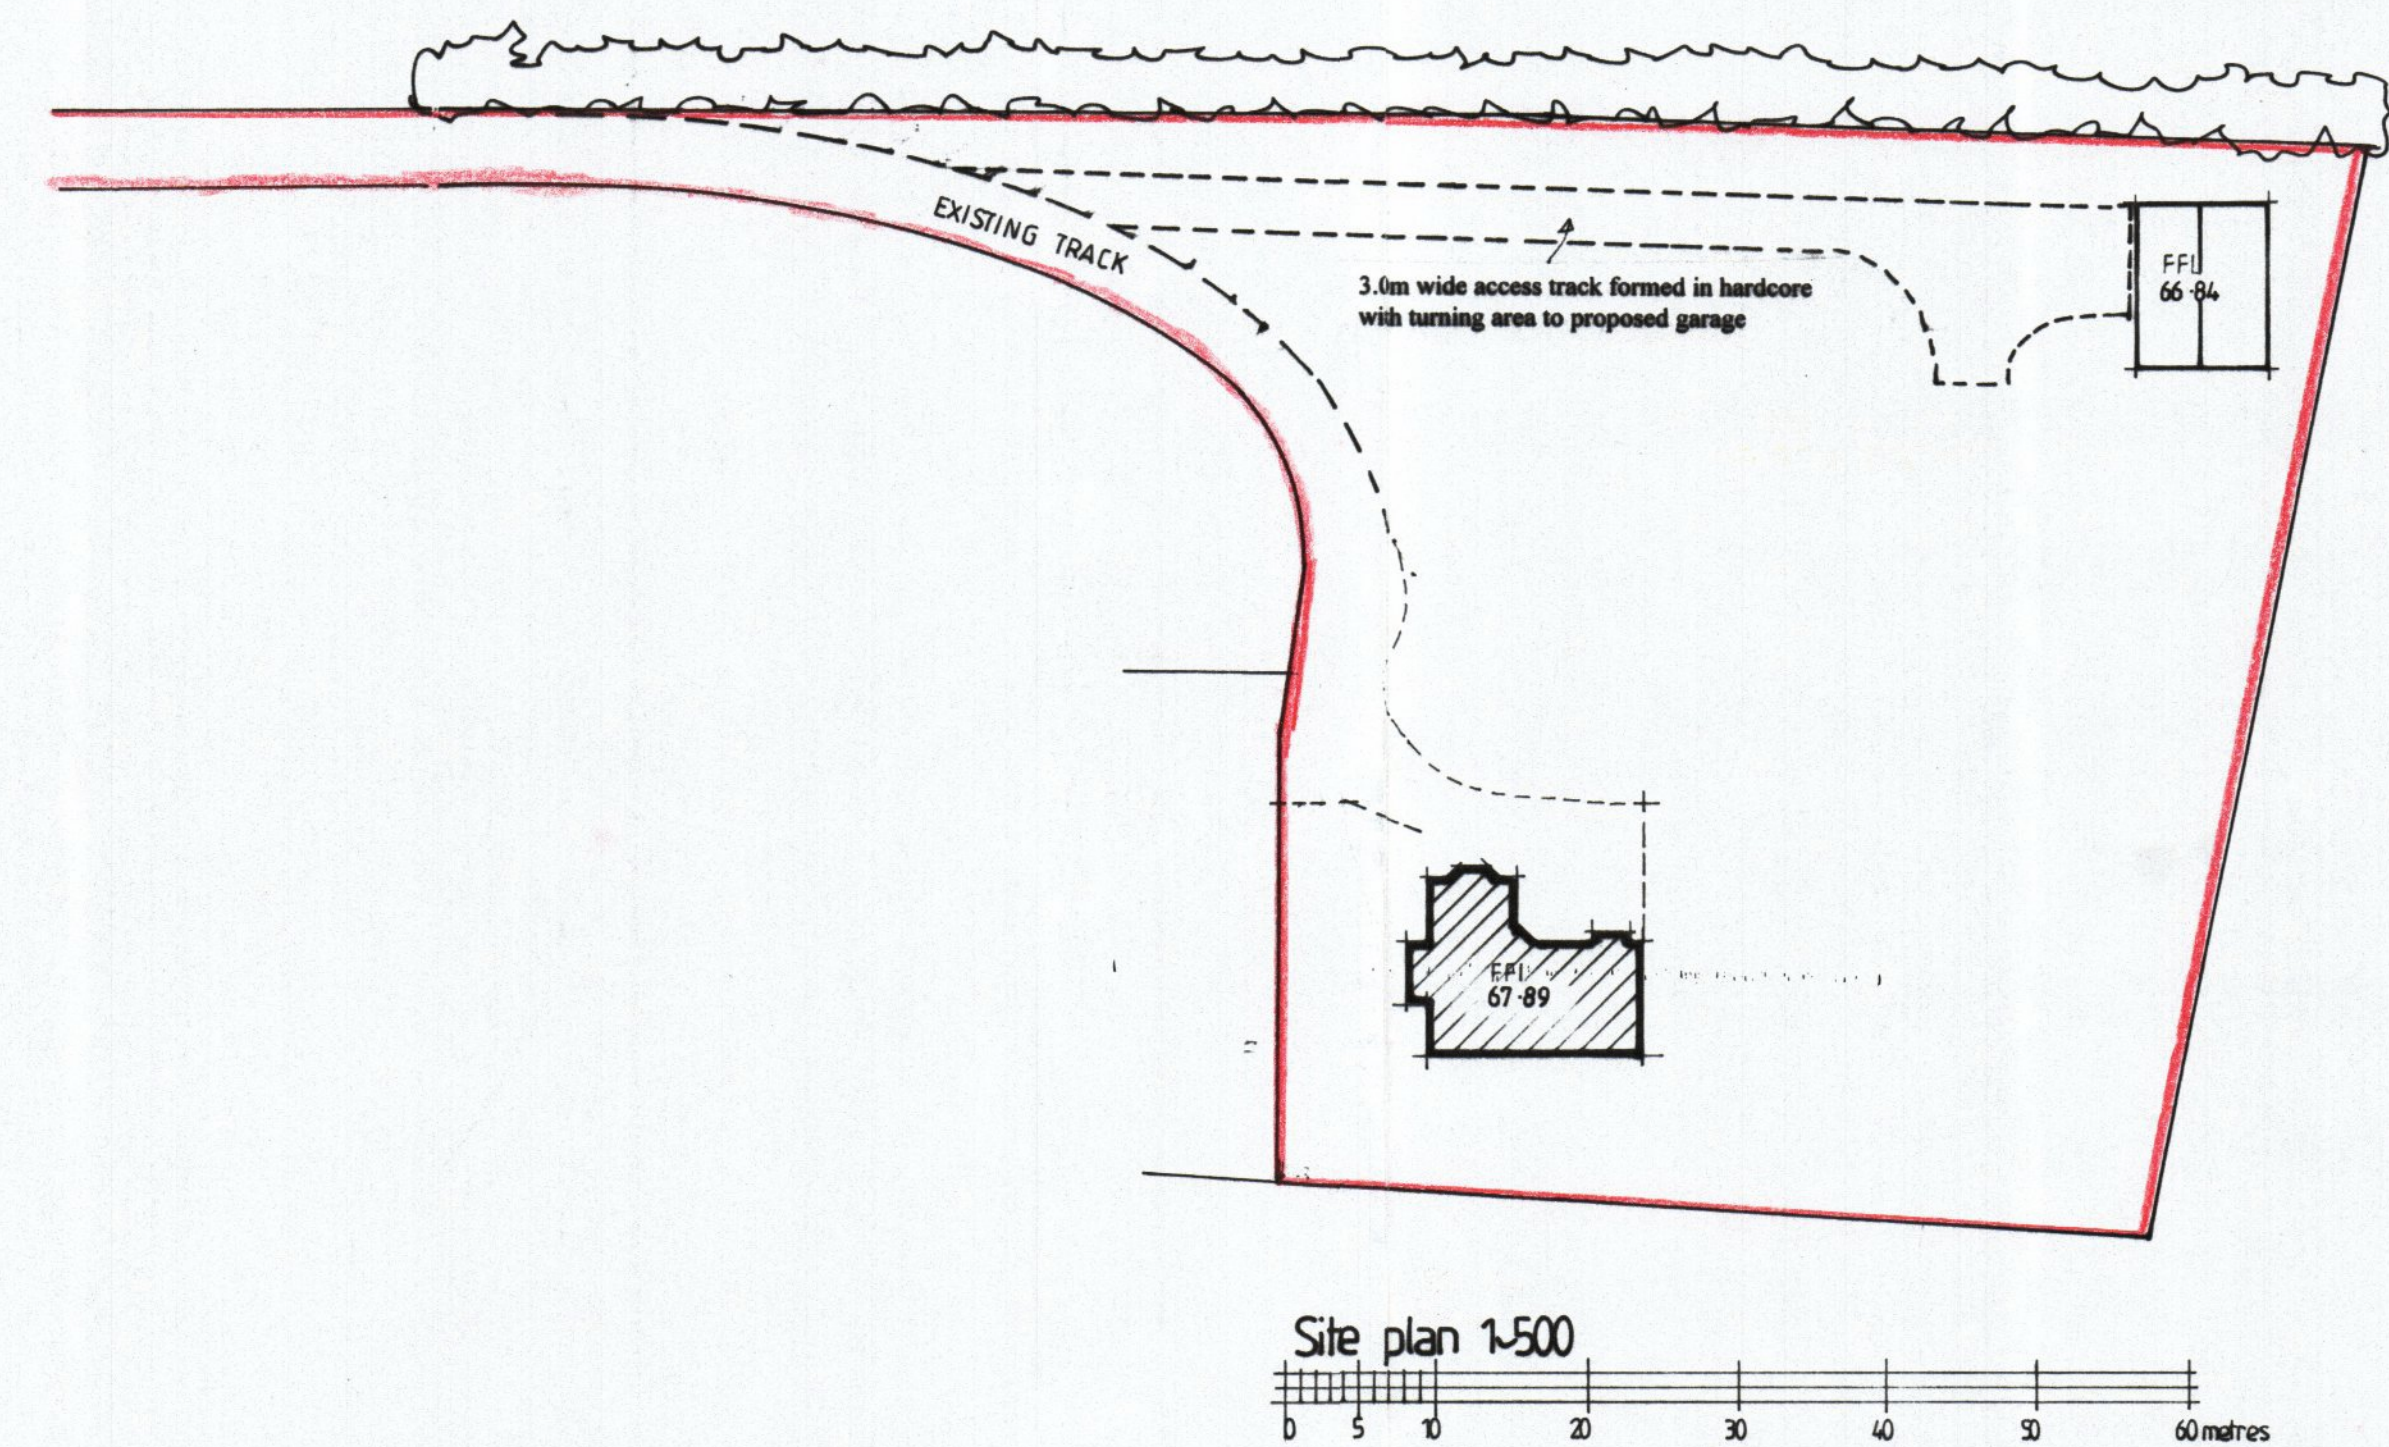
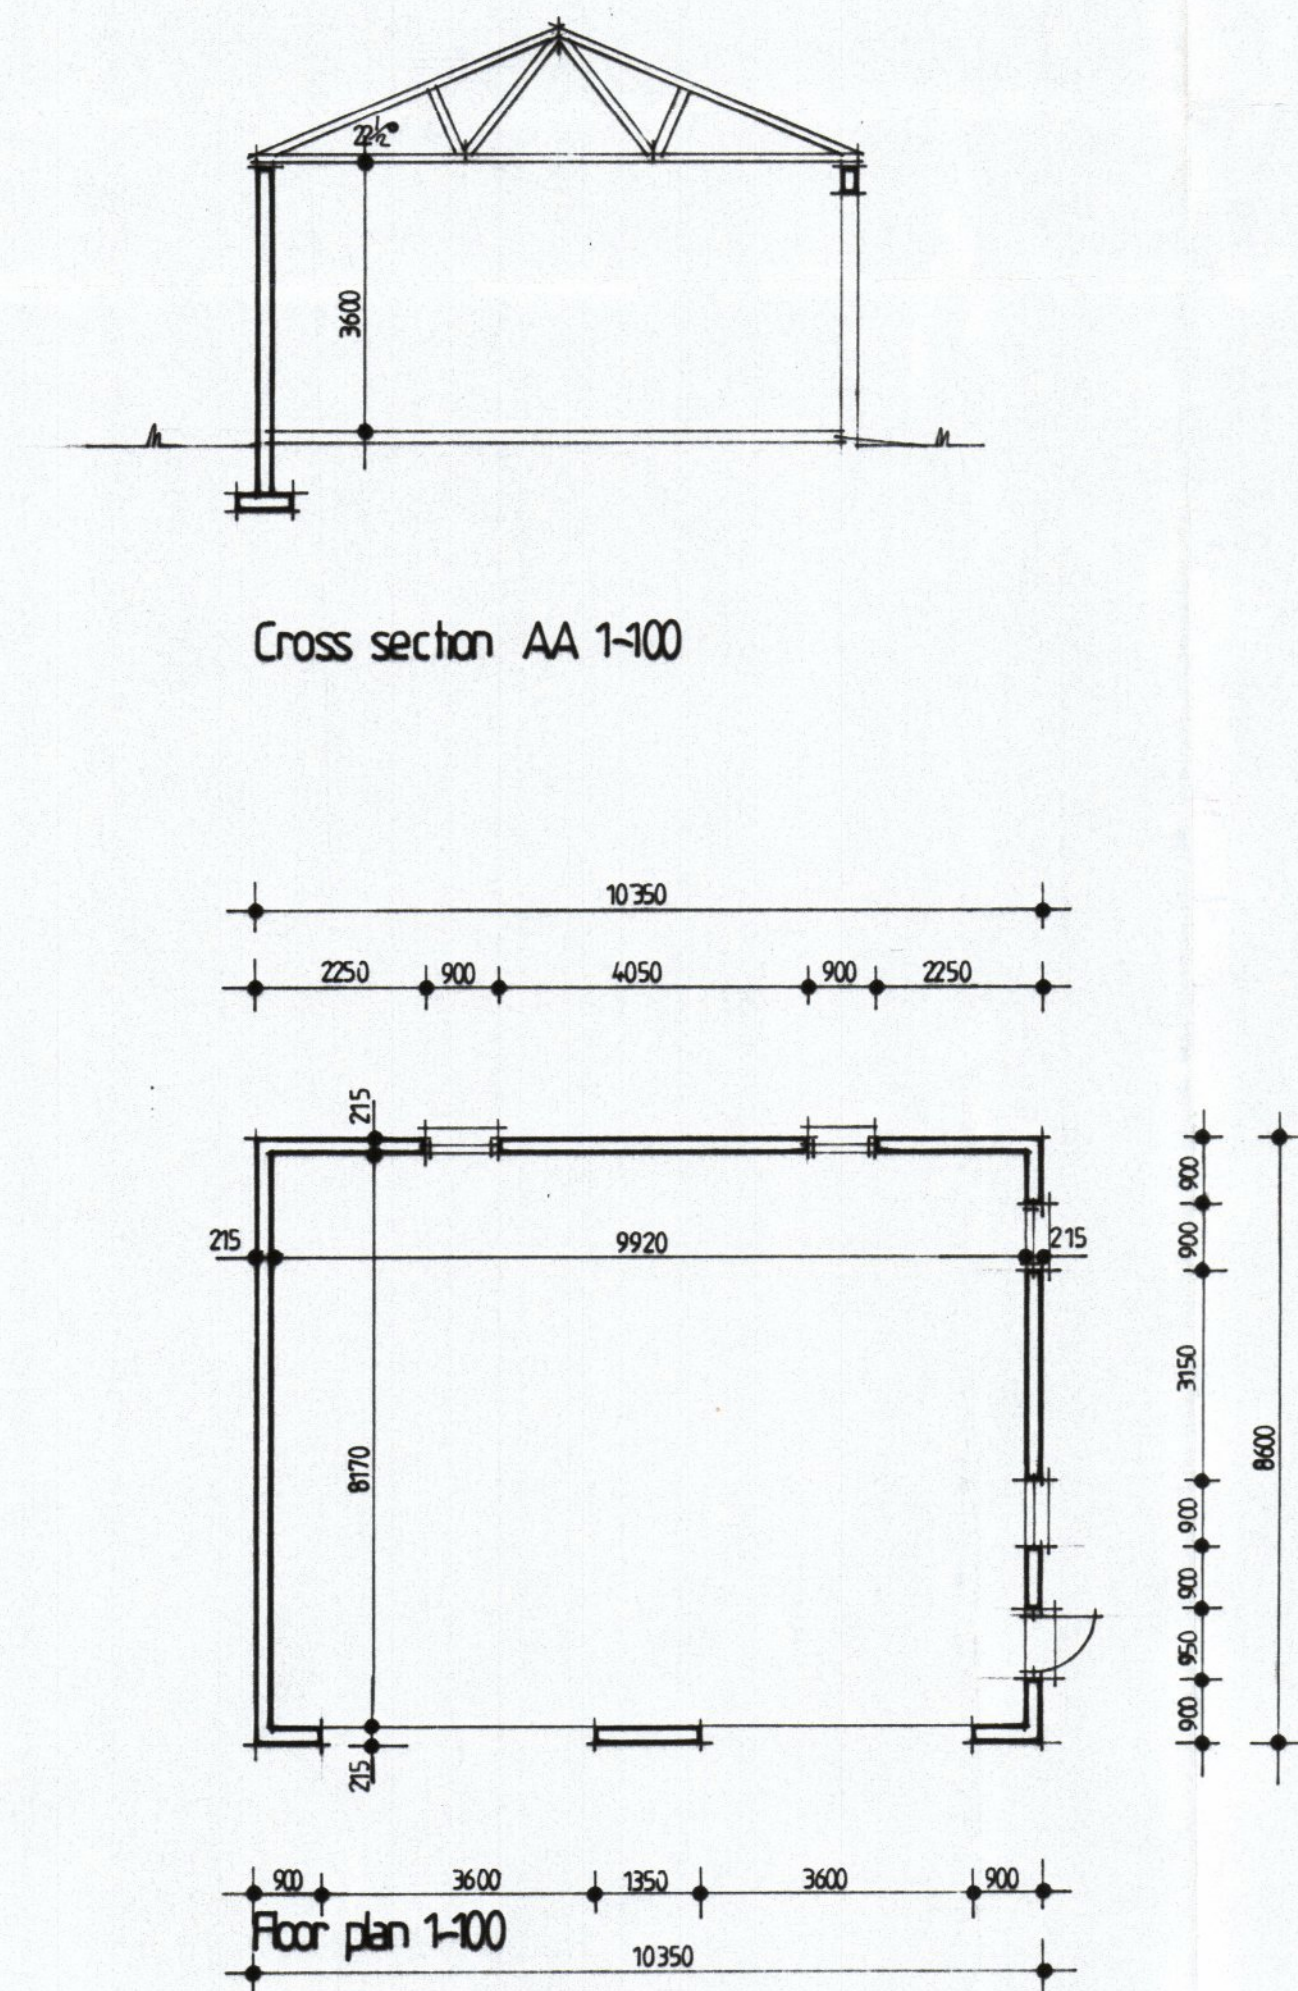
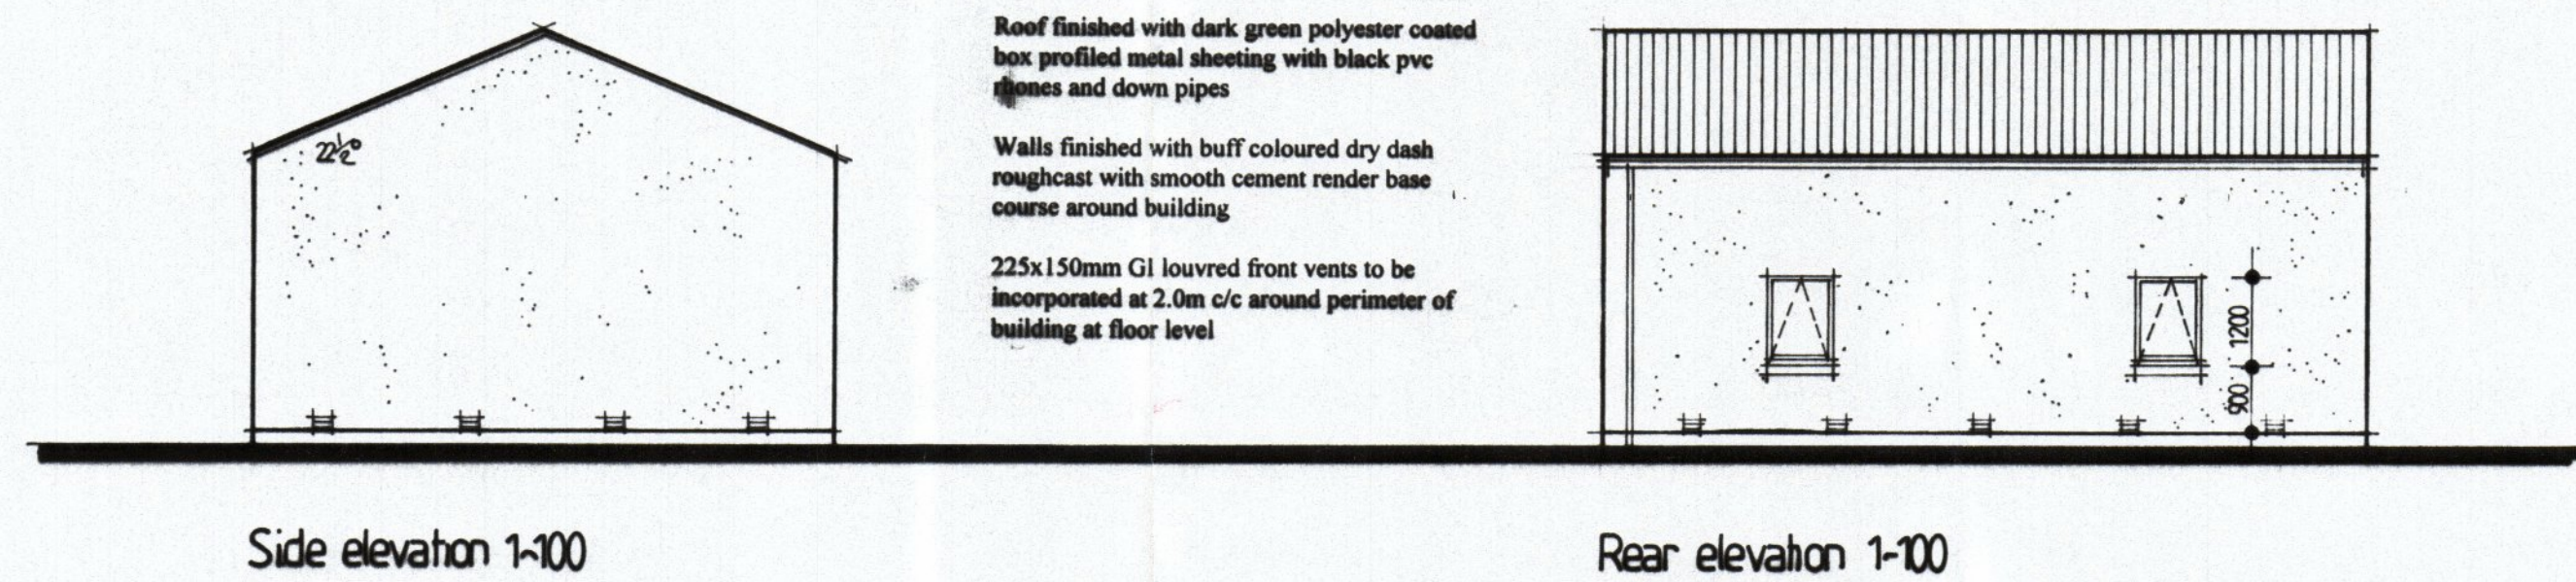


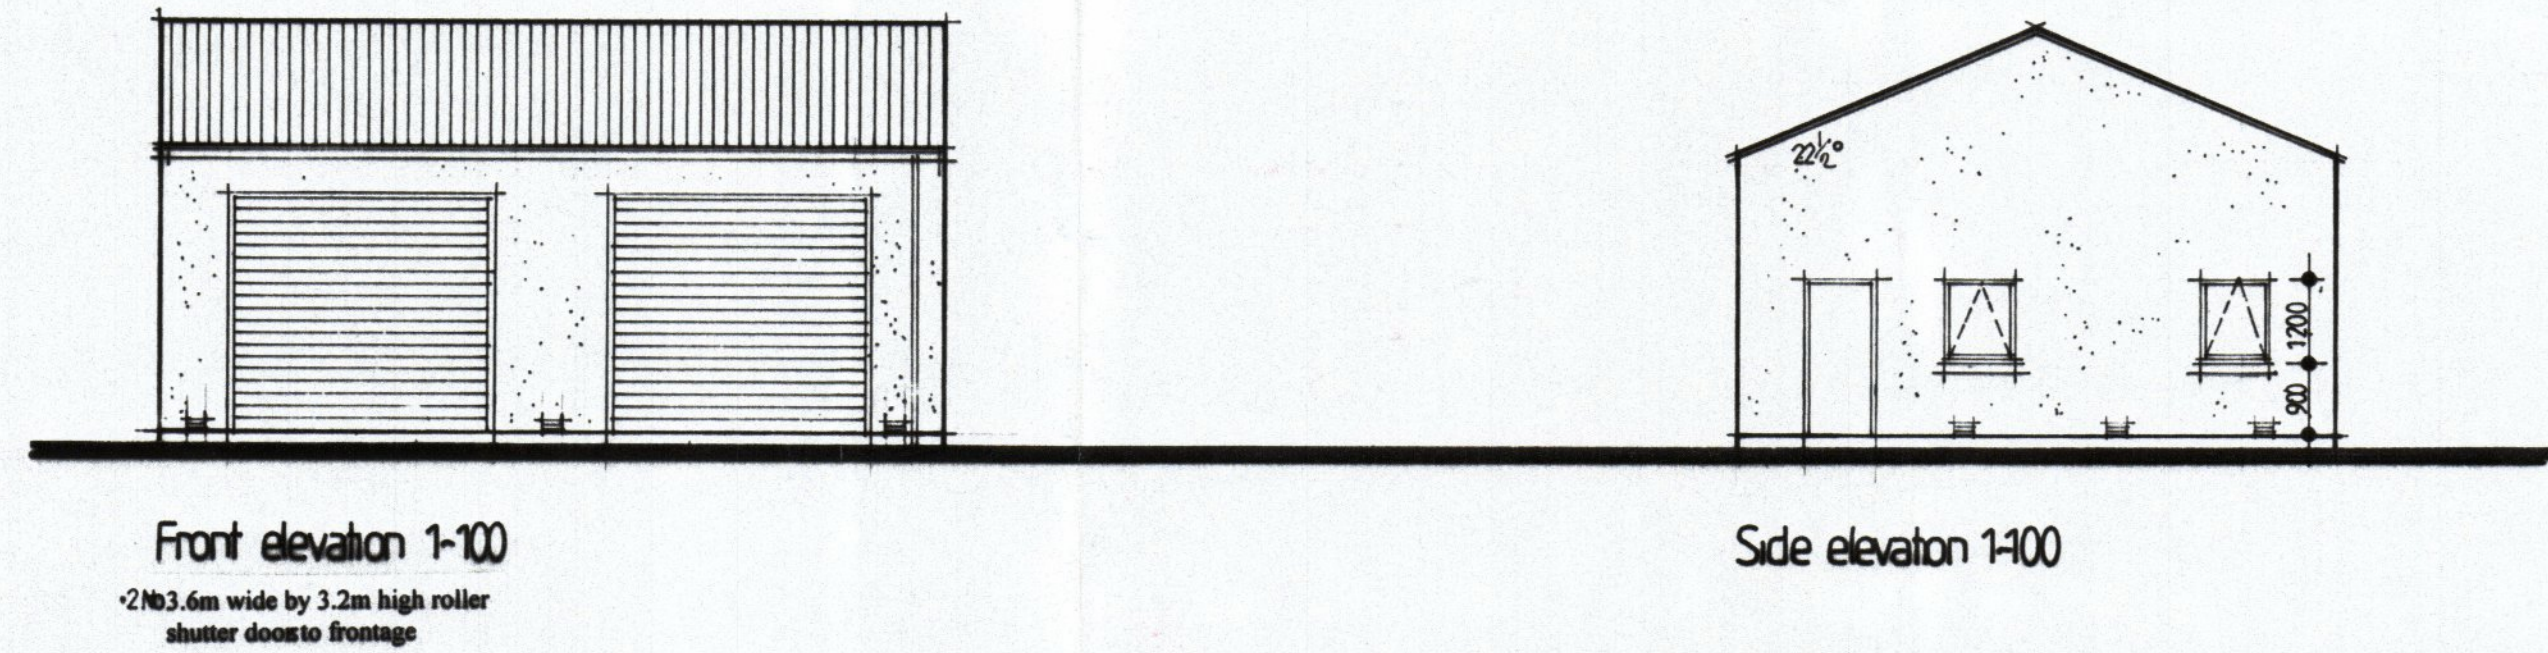

DRAWING REVISIONS
A 4/10/2018 Site levels amended

NO WORKS TO COMMENCE ON SITE UNTIL THE RELEVANT PLANNING, BUILDING WARRANT OR GRANT APPROVAL HAS BEEN OBTAINED.

CONTRACTORS WILL HAVE DEEMED TO HAVE VISITED THE SITE TO FAMILIARIZE THEMSELVES WITH THE PROJECT PRIOR TO SUBMITTING ANY ESTIMATE FOR BUILDING WORKS.

CROWN COPYRIGHT. ALL RIGHTS RESERVED.
LICENSE NUMBER 100041148

ANY DEVIATIONS TO THE APPROVED PLANS TO BE REPORTED TO THIS OFFICE.
CONTRACTORS TO CHECK ALL DIMENSIONS ON SITE PRIOR TO COMMENCING BUILDING WORKS
GIVEN DIMENSIONS ONLY TO BE USED.
DO NOT SCALE PLANS.

ANY ROOF TRUSS TYING INTO AN EXISTING ROOF TO BE CHECKED ON SITE BY CONTRACTOR TO ENSURE HEIGHTS MEET CORRECTLY.

Town & Country Planning
(Scotland) Act, 1997
as amended

REFUSED
03.12.2018
Development Management
Environmental Services
The Moray Council

CLIENT Mr I Jenkins	SCALE 1-100	DRAWN BY IR	DATE May 2018
PROJECT Proposed garage/workshop at Kimberlee, The Haughs, Rothies, Aberlour AB38 7AW	PROJECT No. 17-67 A		



**ARCHITECTURAL
DESIGN CONSULTANTS**

TELEPHONE No. 01343 842635
MOBILE No. 07766 315501
EMAIL: ctkplans@aol.com
WEB: www.plans-plus.co.uk
PARTNERS: COLIN & CATRIONA KEIR

MAIN STREET OFFICES: URQUHART, BY ELGIN, IV30 8LG