



Notes:

The Visibility extents have been drawn to match the Topographic Survey carried out and overlaid on to the Ordnance Survey Mapping to provide clarity

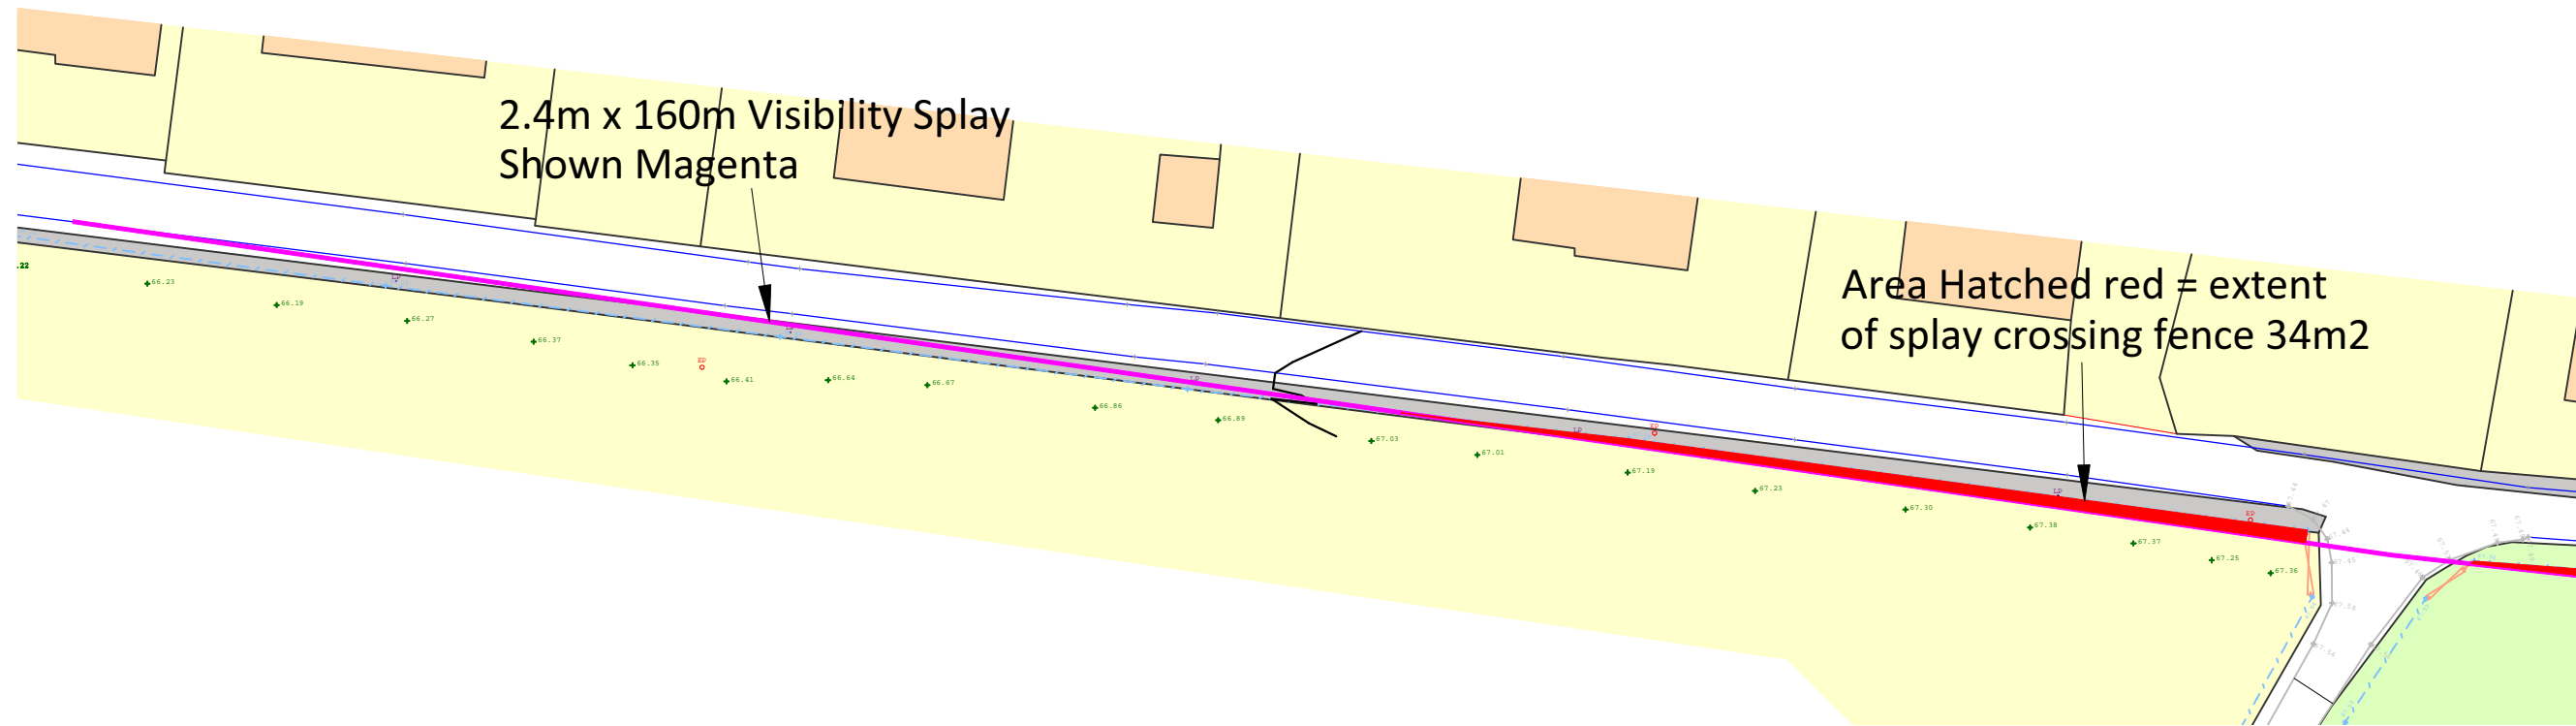

Visibility Splay West of Access 1:500  
Edge of Surveyed Road shown blue

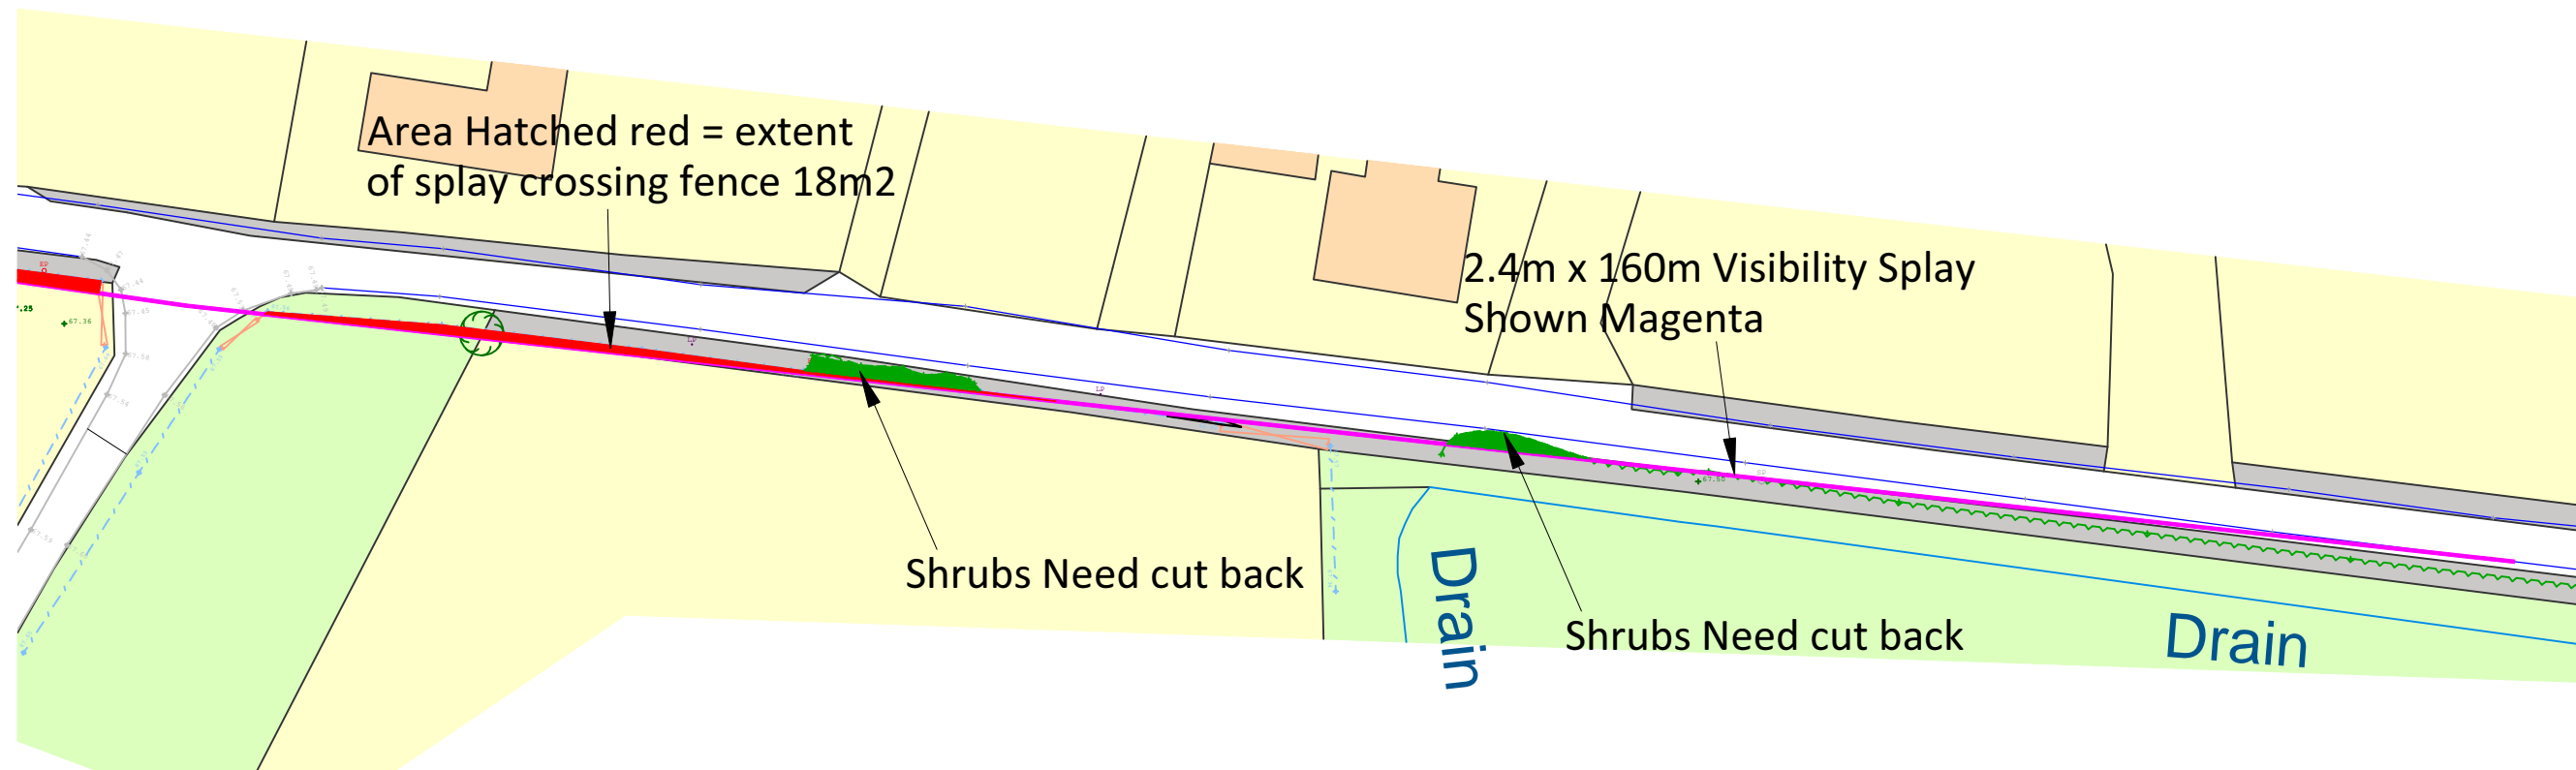

Visibility Splay East of Access 1:500  
Edge of Surveyed Road shown blue

REV:	DESCRIPTION:	BY:	DATE:
STATUS: ISSUE			

**gmcsurveys**  
 Surveys, Setting Out, Civil Engineering Design  
 T: 07557 431 702  
 E: gmcsurveys@gmail.com

CLIENT:  
 Mr and Mrs Reeve  
 C/O GMC Surveys  
 Upper Hempriggs Farmhouse  
 Kinloss

SITE:  
 Proposed Site at Broadley  
 By Buckie

TITLE:  
 Topographic Survey  
 And Visibility Splay Details

SCALE AT A3: 1:500	DATE: SEPT22	DRAWN: GM	CHECKED:
PROJECT NO: BRD01	DRAWING NO: 900	REVISION:	-