



AREAS SHADED IN RED ALL HAVE EXTENSIONS APPROVED
TO BUILD IN FRONT OF THE PRINCIPAL ELEVATION OF THE HOUSE.

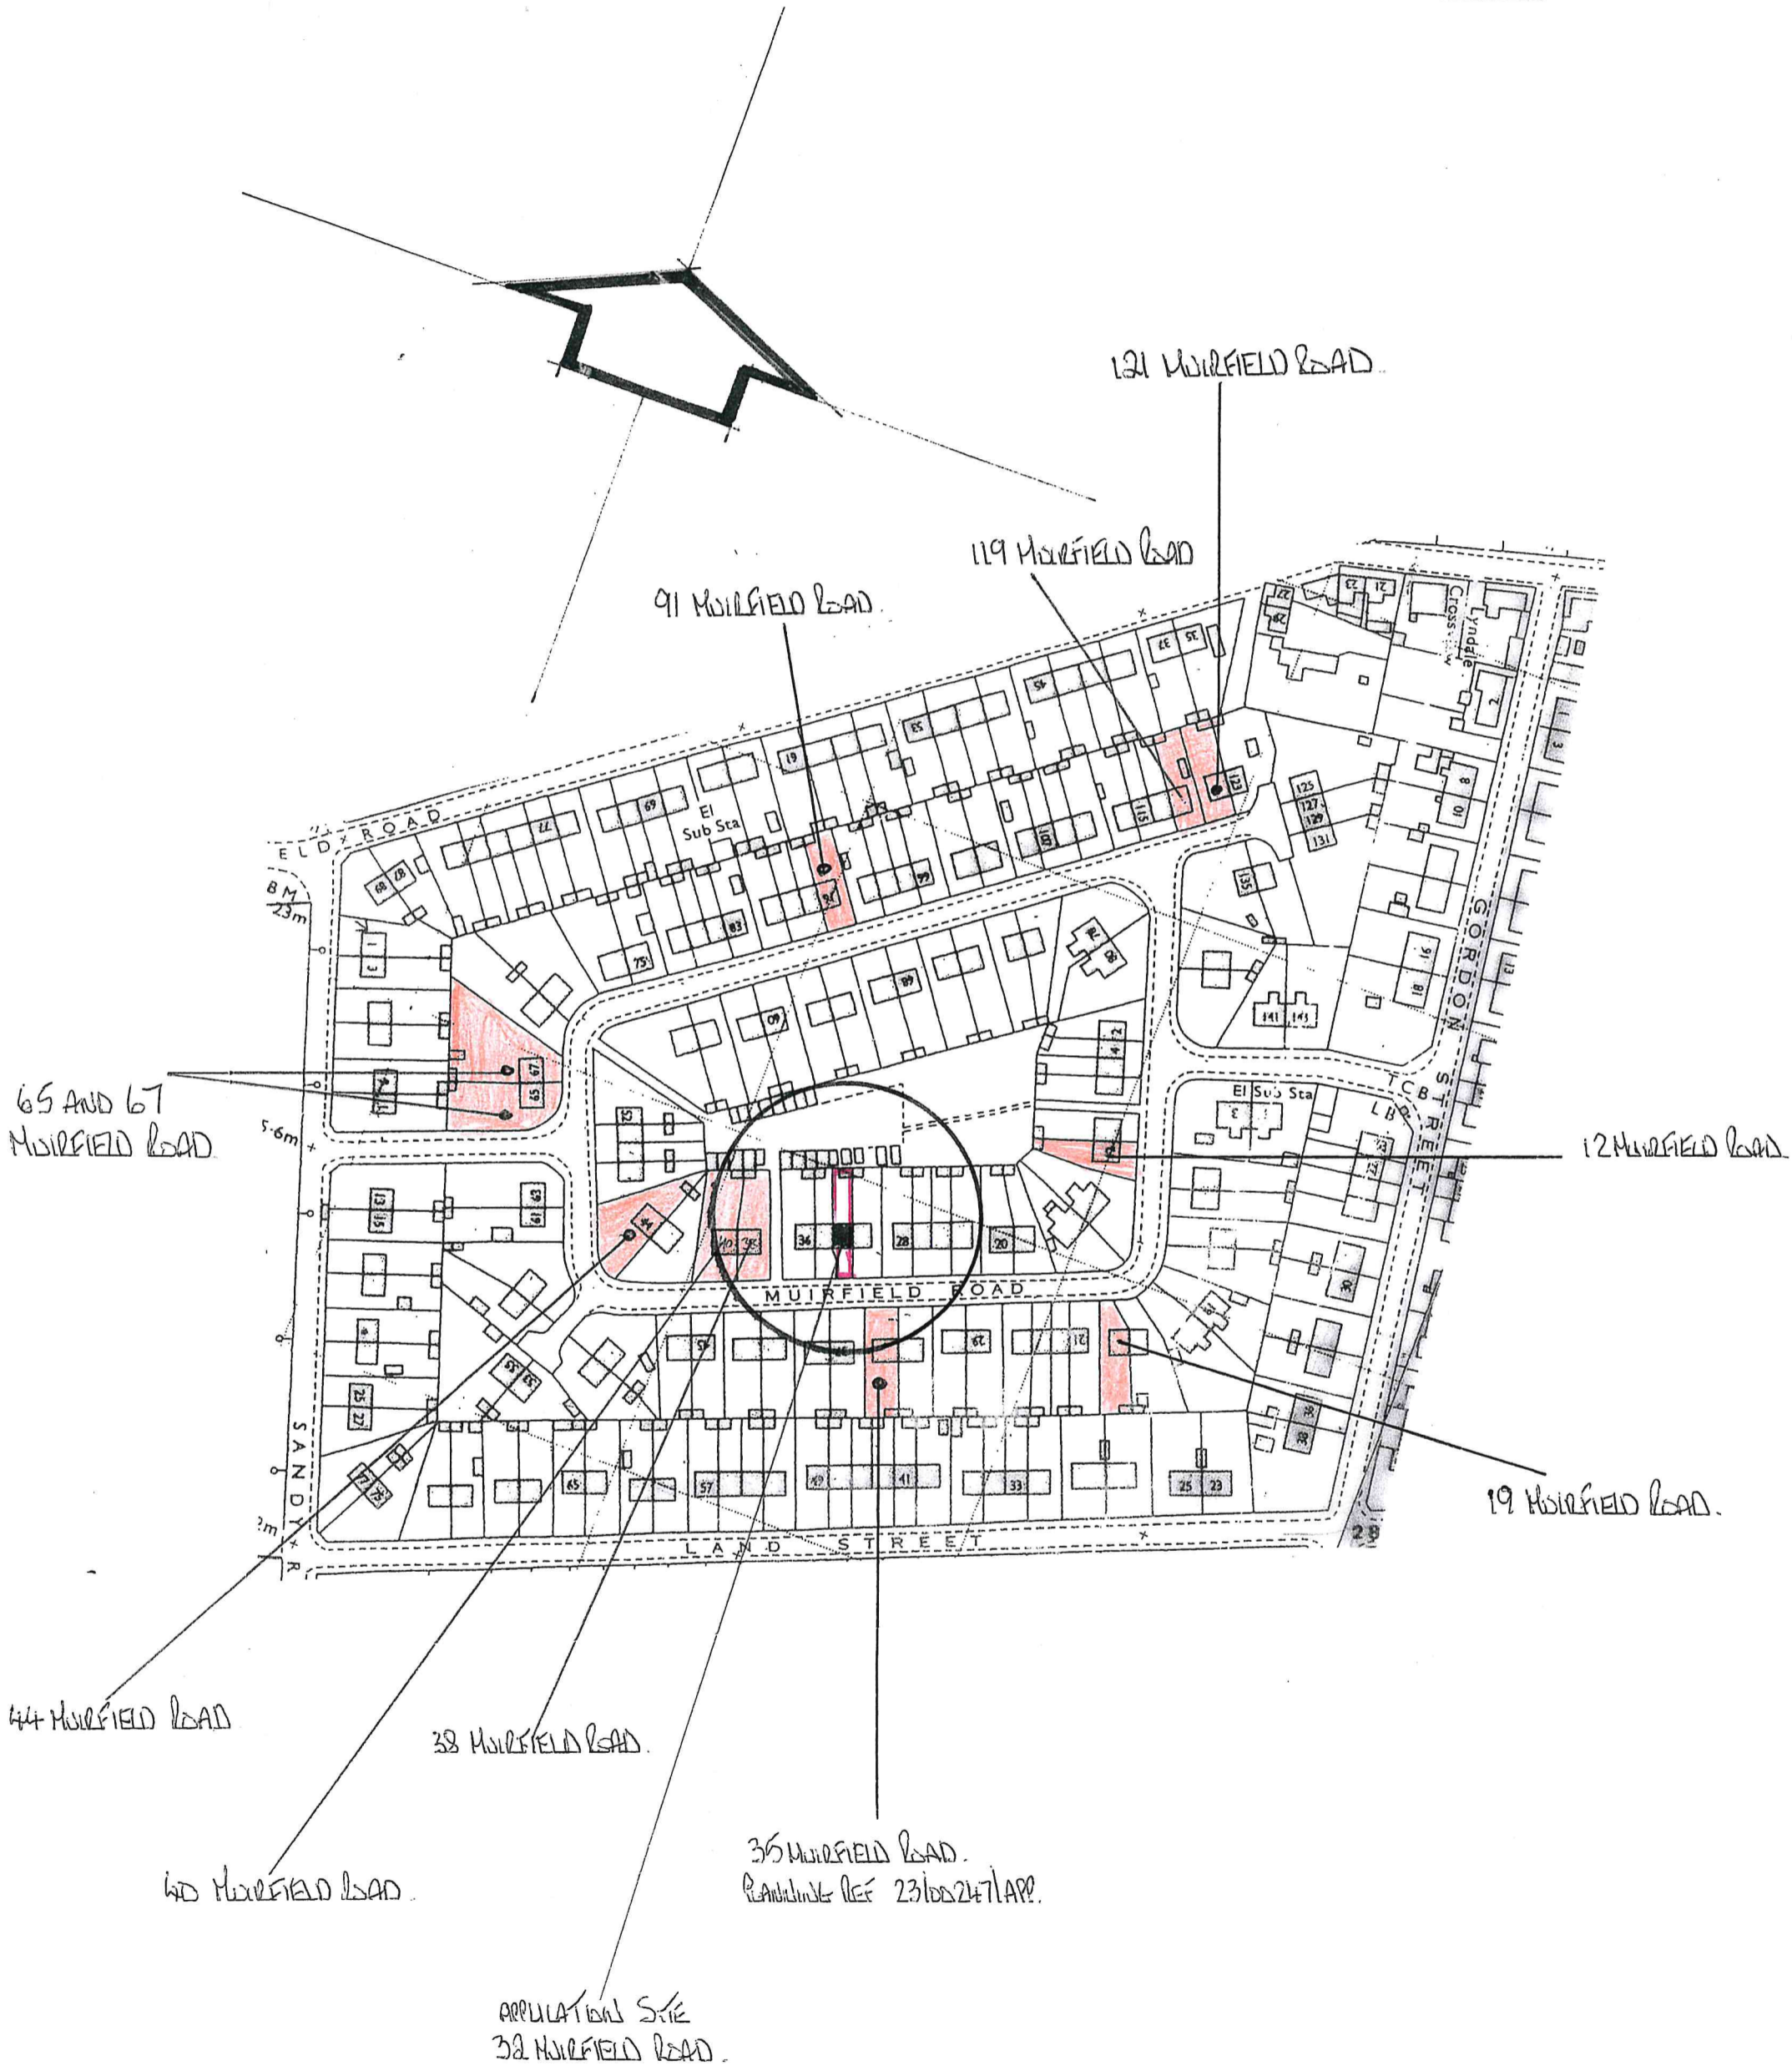

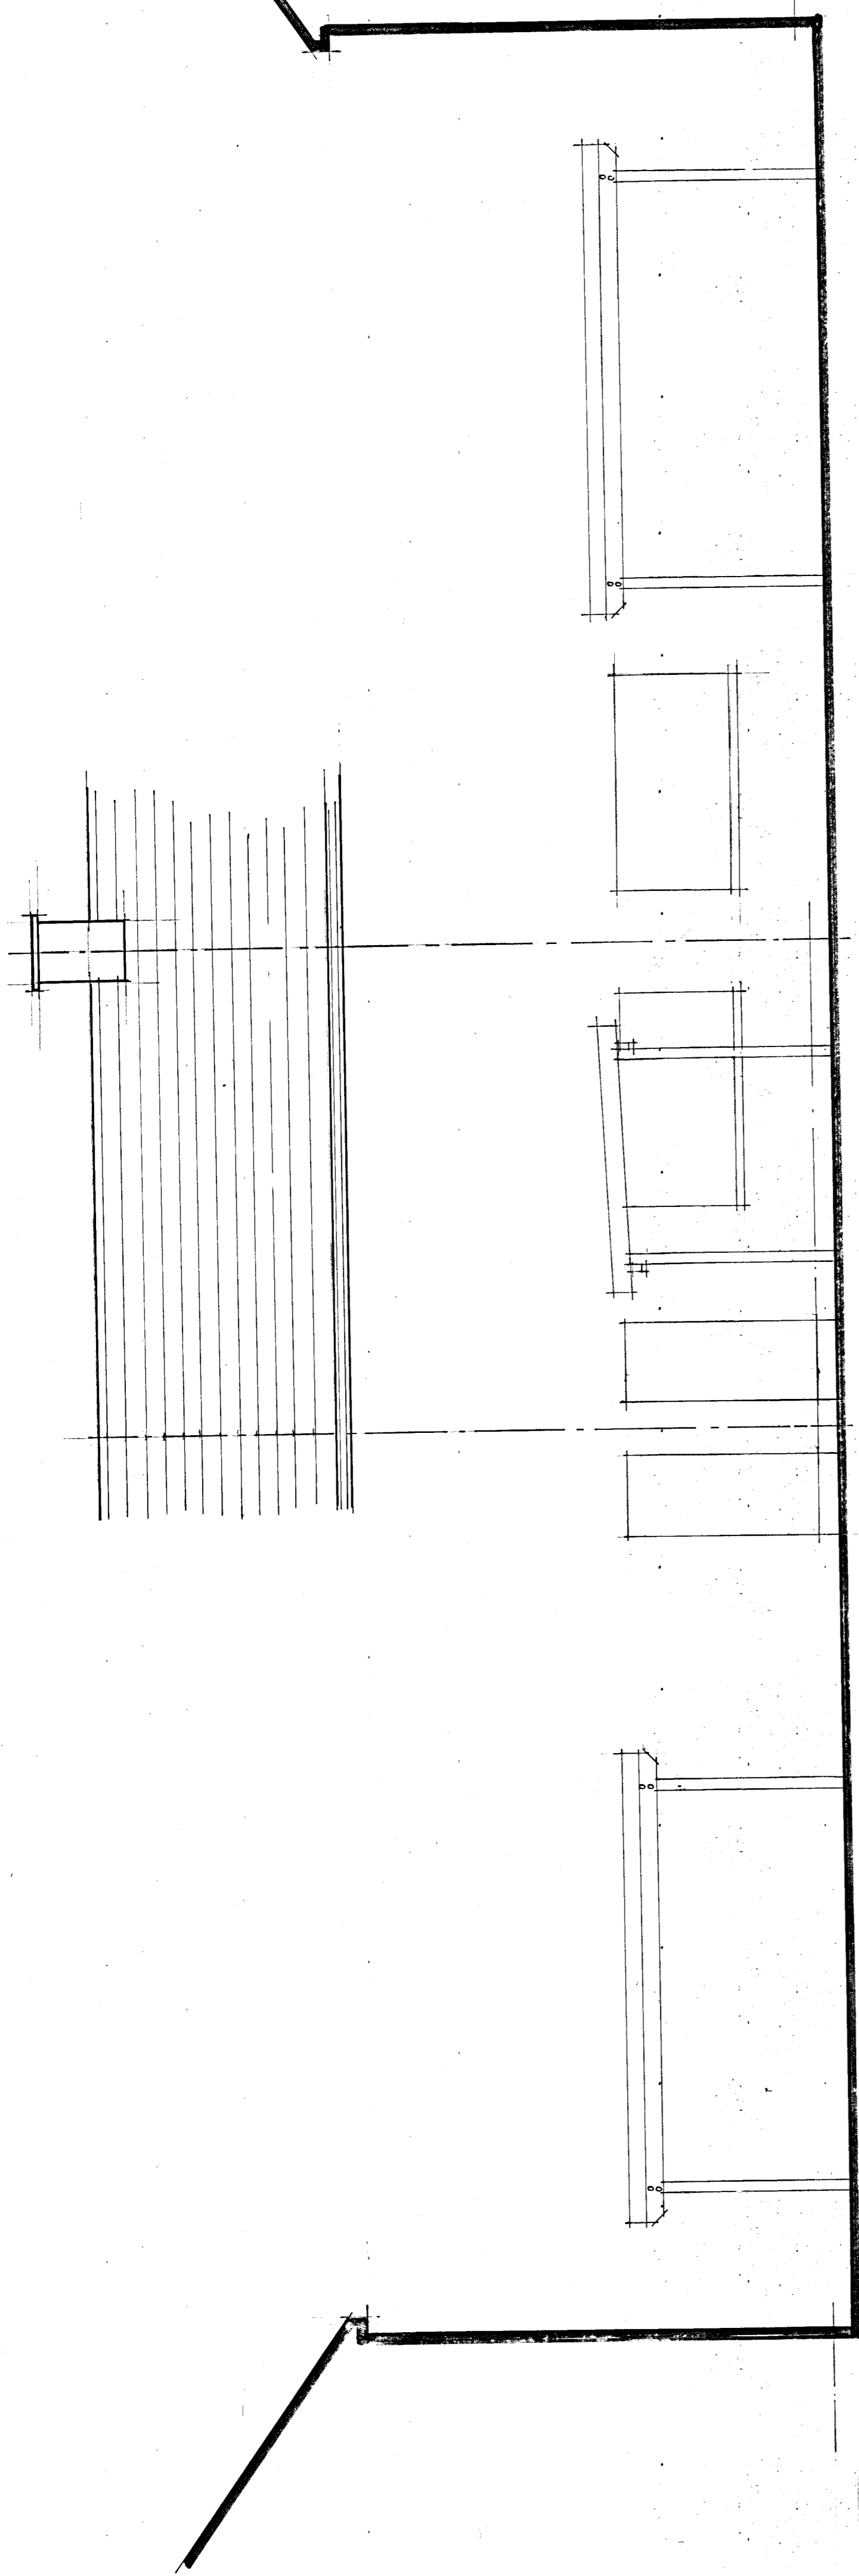


Site plan 1:200

Side elevation 1:50



Front elevation 1:50

Side elevation 1:50

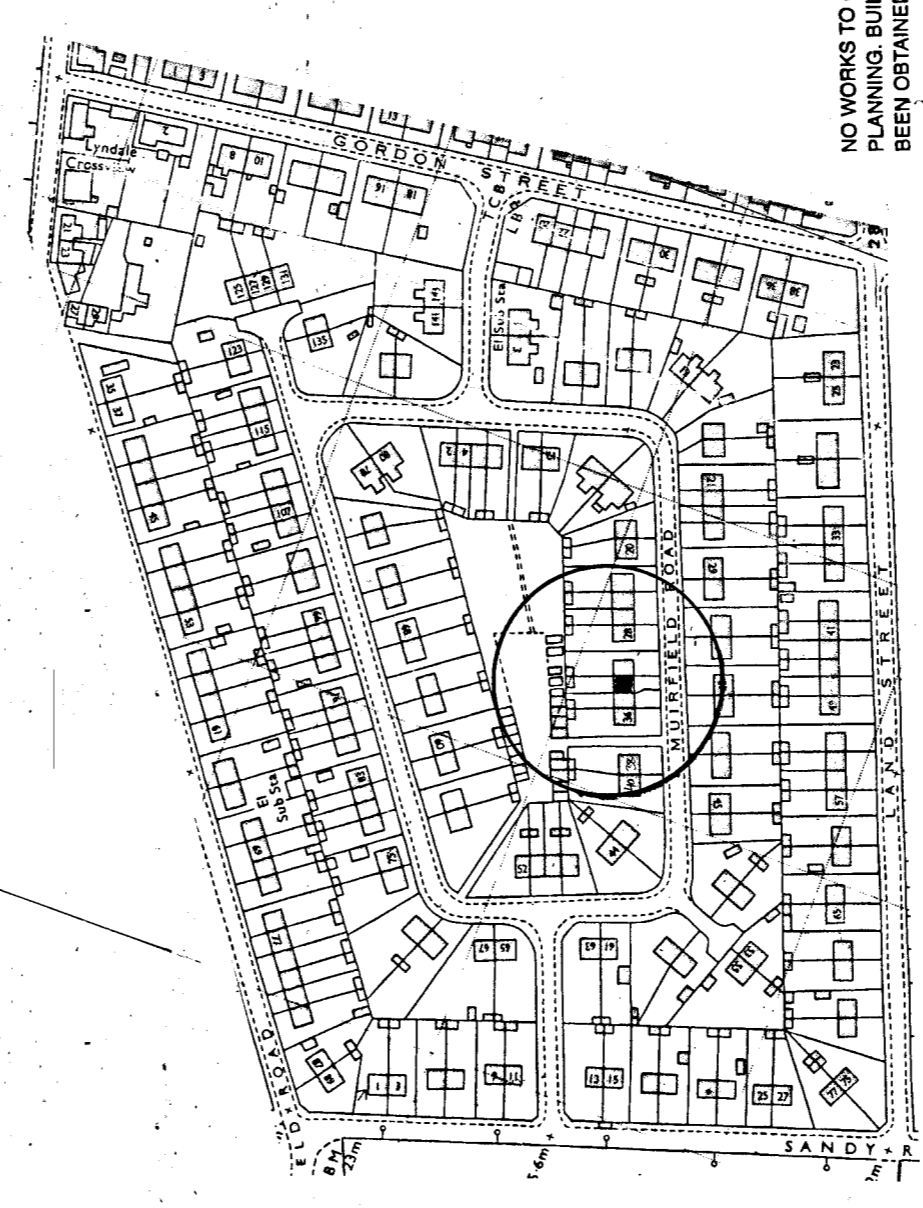


Location plan 1:250


Polycarbonate roof sheeting on 50x50mm bww purlins at 1.0m c/c on 100x50mm SHS joists at 2.0m c/c. Timber joists bolted to SHS uprights.
 Car port roof supported on 100x100x5mm SHS metal posts with metal base plates bolted onto 500x500x500mm concrete pad foundations. SHS crossbars incorporated between uprights at front and rear as lateral brace.

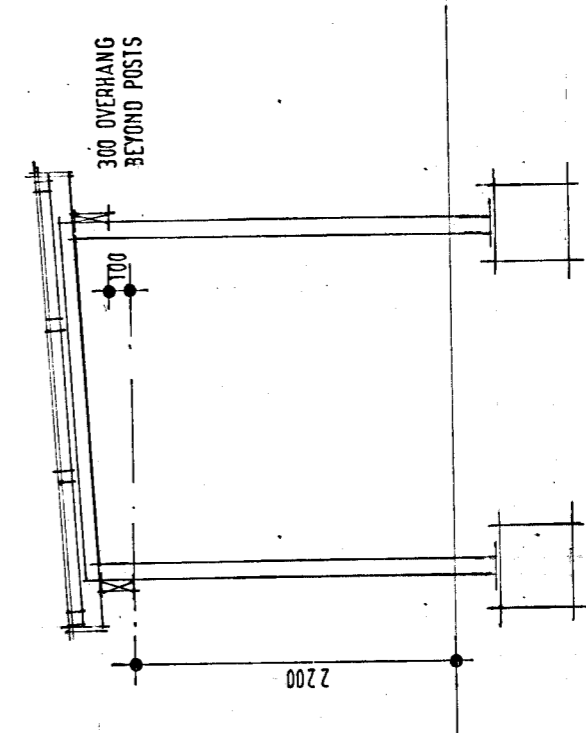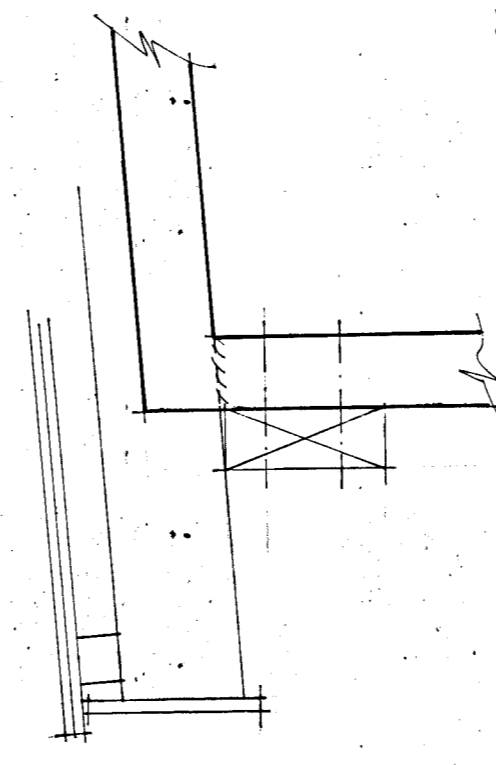

Cross section 1:50

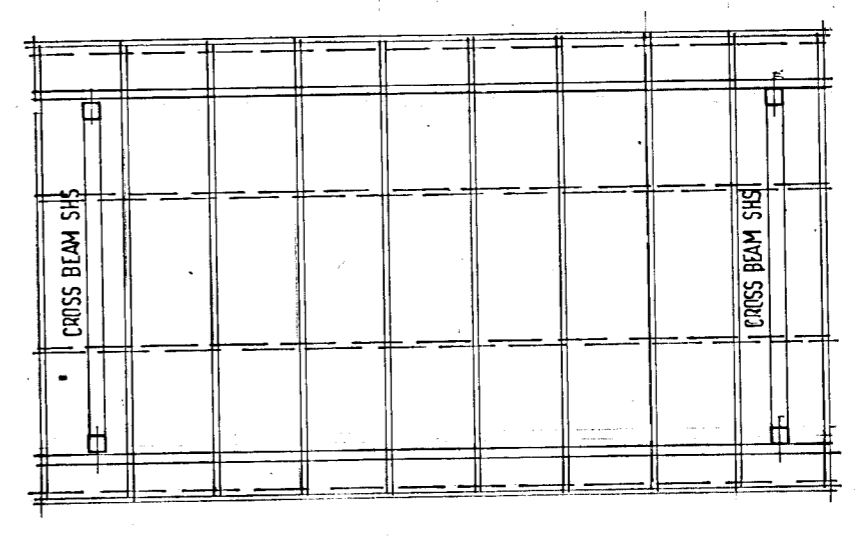

Roof plan 1:50

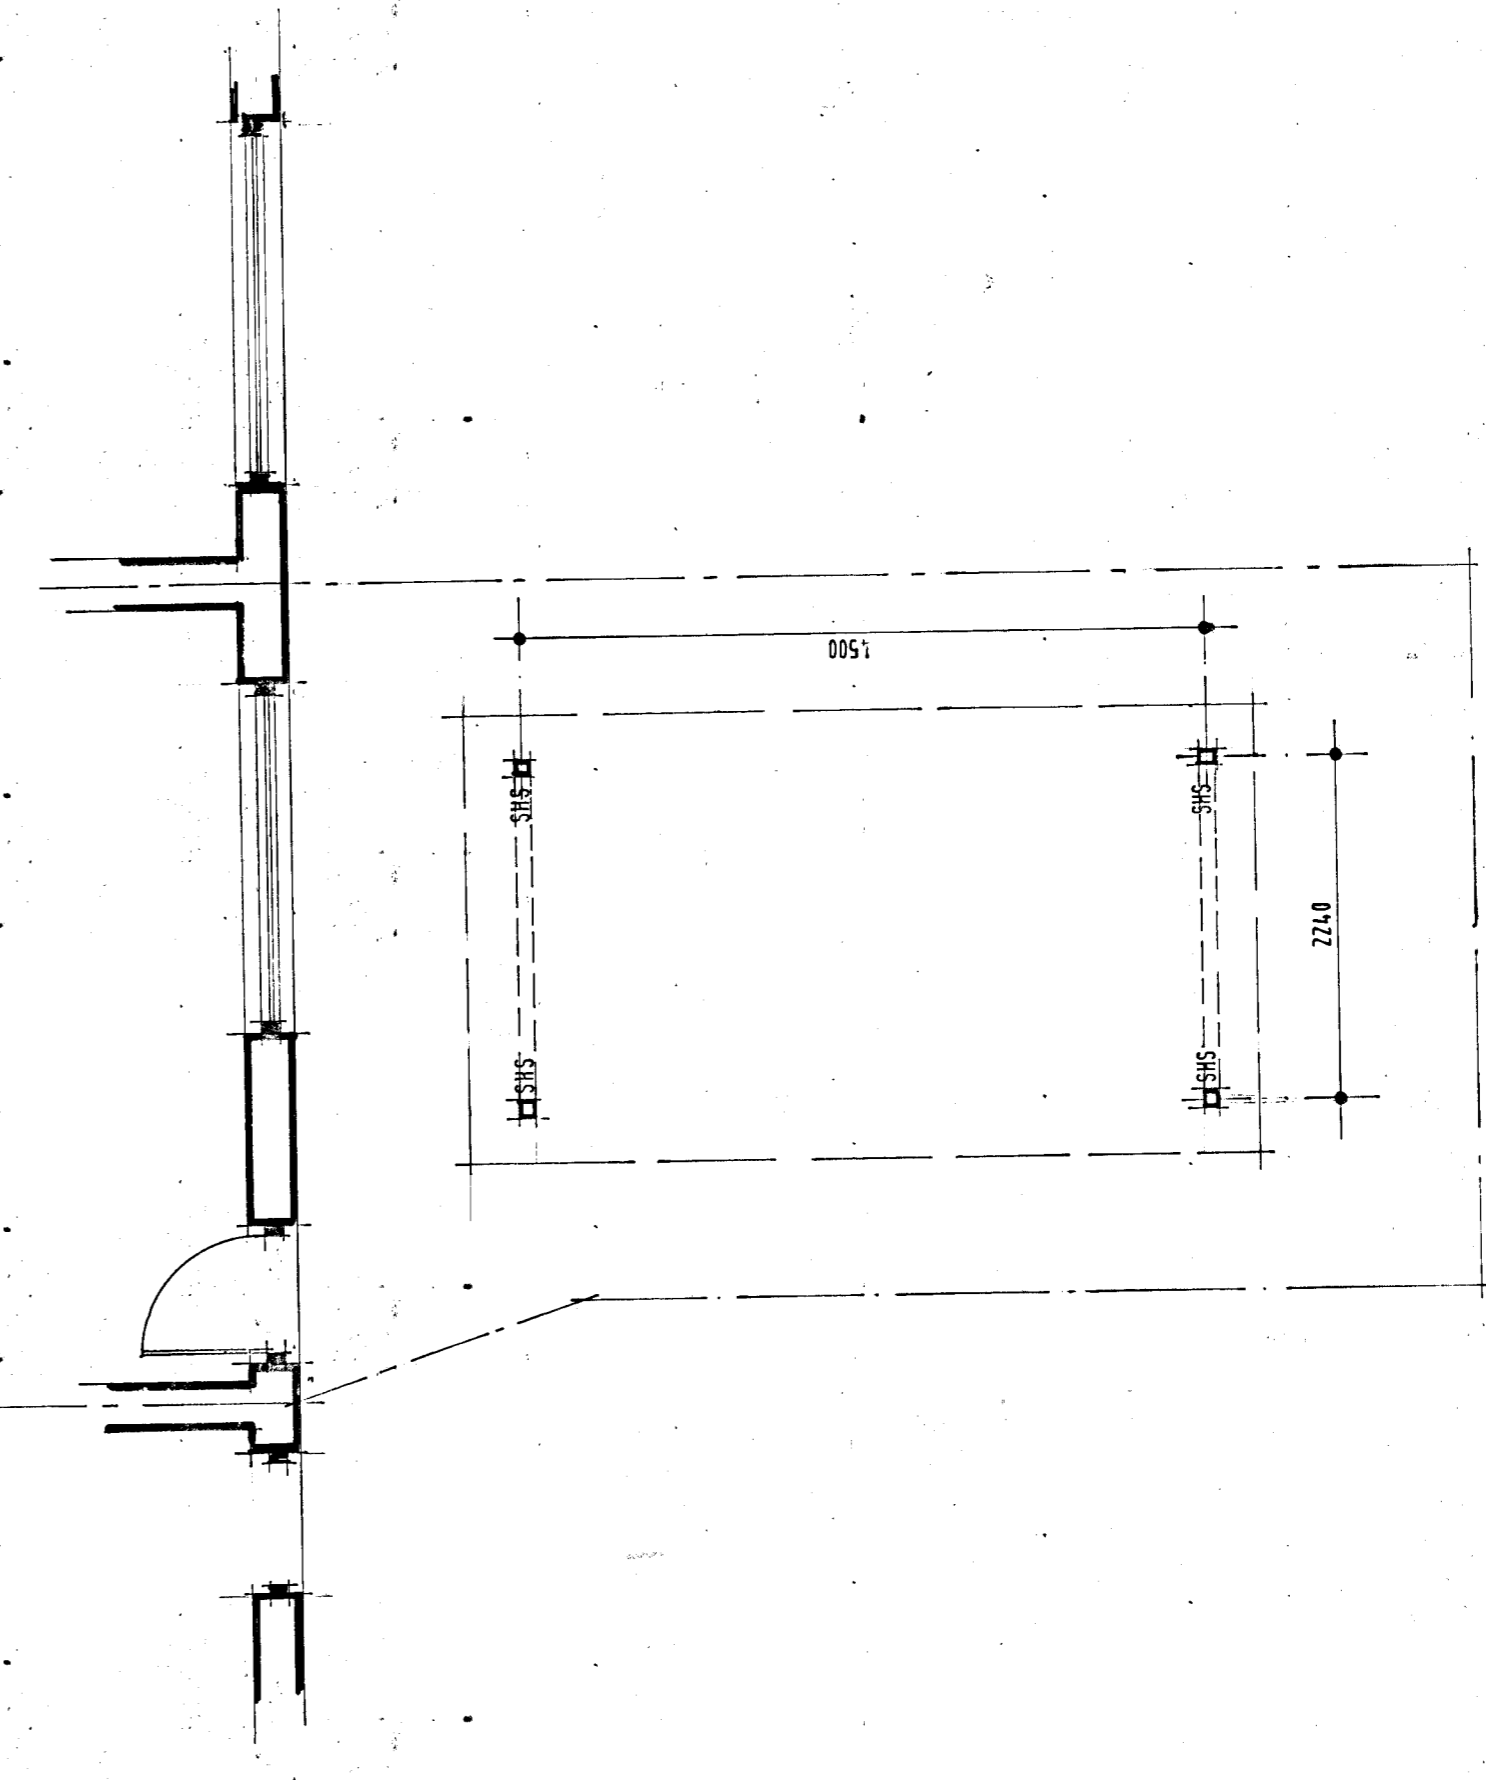

Floor plan 1:50

NO WORKS TO COMMENCE ON SITE UNTIL THE RELEVANT PLANNING, BUILDING WARRANT OR GRANT APPROVAL HAS BEEN OBTAINED.
 CONTRACTORS WILL BE DEEMED TO HAVE VISITED THE SITE AND TO FAMILIARISE THEMSELVES WITH THE PROJECT PRIOR TO SUBMITTING ANY ESTIMATE FOR BUILDING WORKS.
 CROWN COPYRIGHT. ALL RIGHTS RESERVED.
 LICENSE NUMBER 100041145
 ANY DEVIATIONS TO THE APPROVED PLANS TO BE REPORTED TO THIS OFFICE. ALL DIMENSIONS ON SITE MUST BE CHECKED PRIOR TO COMMENCING BUILDING WORKS. GIVEN DIMENSIONS ONLY TO BE USED.
 DO NOT SCALE PLANS.
 ANY ROOF TRUSSES TYING INTO AN EXISTING ROOF TO BE CHECKED ON SITE BY CONTRACTOR TO ENSURE HEIGHTS MEET CORRECTLY.

CLIENT	Mr G Calder	SCALE	1:50	DRAWN BY	IR	DATE	July 2022
PROJECT	Proposed car port at 32 Muirfield Road New Elgin,					PROJECT No.	22-04

aplans plus
 ARCHITECTURAL DESIGN CONSULTANTS
 TELEPHONE No. 01343 842635
 MOBILE No. 07766 315501
 EMAIL: ctplans@aol.com
 WEB: www.plans-plus.co.uk
 PARTNERS: COLIN & CATRIONA KEIR
 MAIN STREET OFFICES: URQUHART, BY ELGIN, IV30 8LG

38 AUSD AD MULFIELD ROAD.

26/04/2023



12 MUSKIELO ROAD

26/04/2023



17 MORFIELD ROAD

26/04/2023



38 AND 40 MUMFIELD ROAD, WIREFIELD ROAD



26/04/2023

23 230 400 400 400 400

44 MULFIELD ROAD

26/04/2023





44 WINDFIELD ROAD
26/04/2023

SW05 AZN

65 AND 67 HISSFIELD ROAD

26/04/2023



91 MURFIELD ROAD



26/04/2023

119 MUSFIELD ROAD



26/04/2023





121 HOLLIFIELD ROAD

26/04/2023

121 MULFIELD ROAD

91 MULFIELD

26/04/2023

