



FIGURE 3

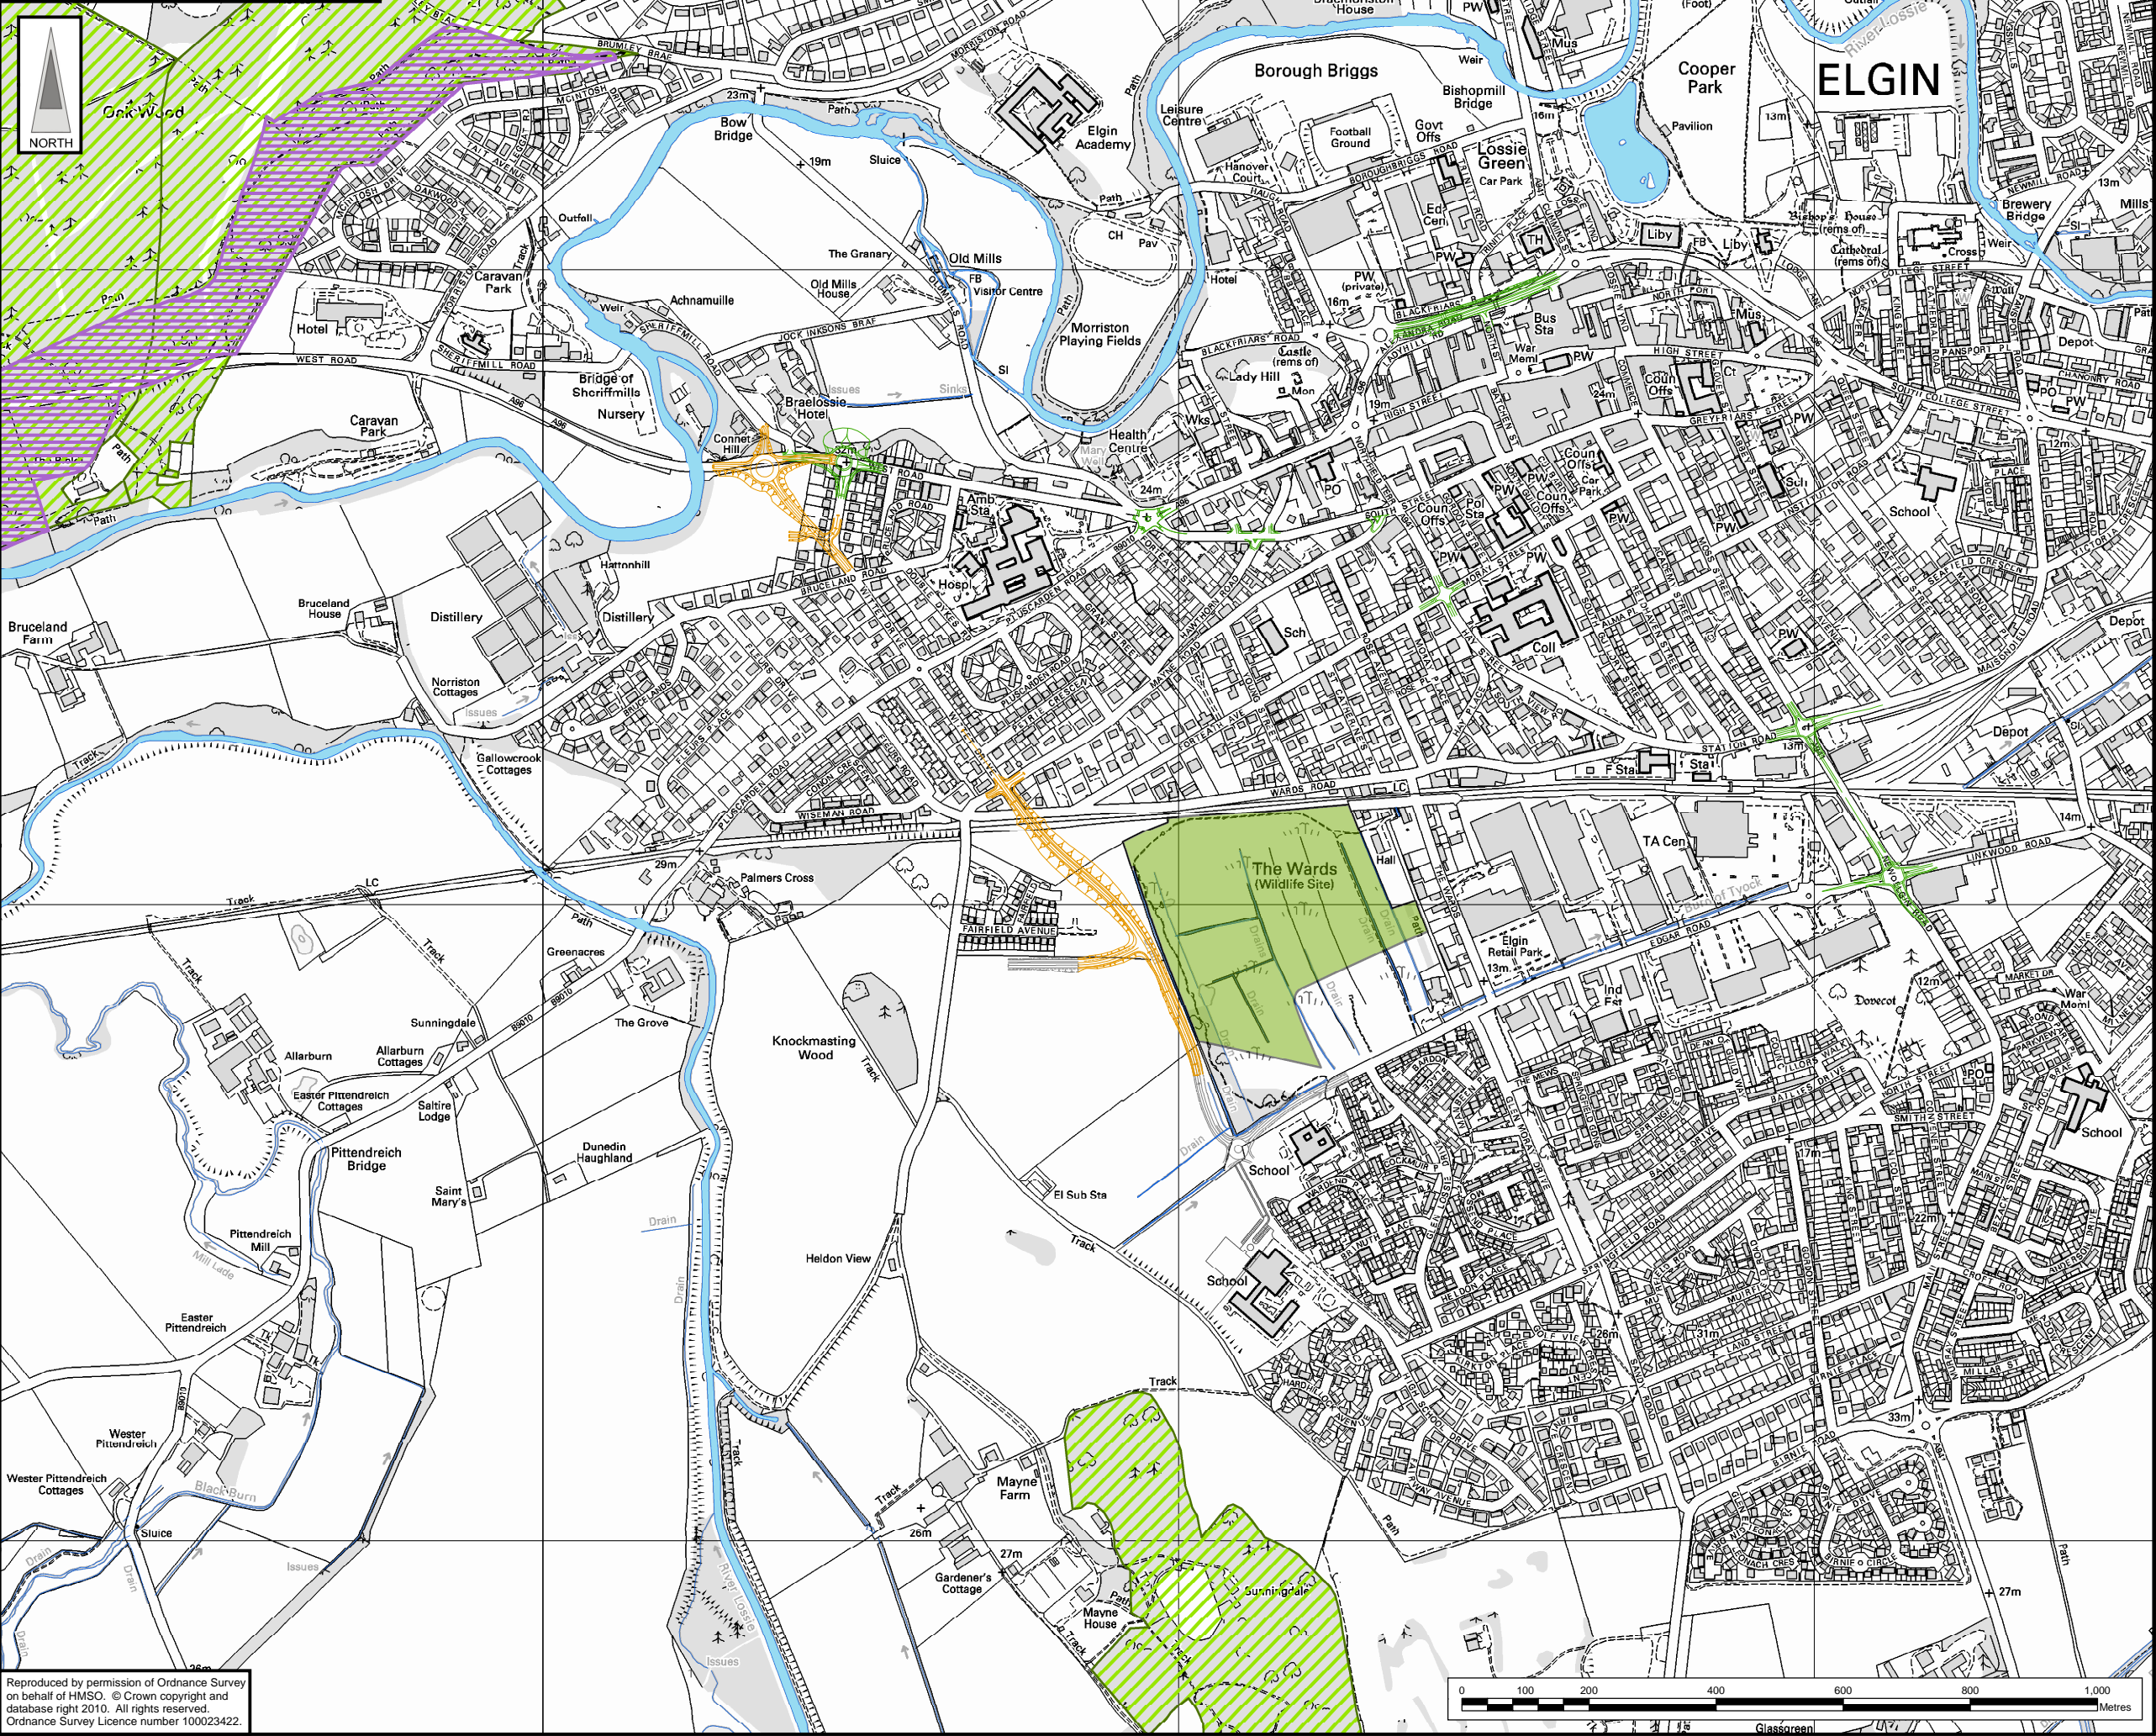

- Legend**
- Urban (Inner) Option
 - Existing Network Enhancements
 - Site of Special Scientific Interest (SSSI) - (National Designation)
 - The Wards Wildlife Site - (Local Designation)
 - Ancient Woodland

0	October 2010		AAB	MS	AS	
Rev	Rev. Date	Purpose of revision	Drawn	Checked	Rev'd	App'd

JACOBS Consultancy
95 Bothwell Street, Glasgow, G2 7HX, UK
Tel: +44(0)141 204 2511 Fax: +44(0)141 226 3109
www.jacobs.com

Client: 

Project: ELGIN TRAFFIC MANAGEMENT SCHEME

Drawing title: ENVIRONMENTAL APPRAISAL
Ecological Designated Areas

Drawing Status	FINAL
Scale	1:10,000 @ A3
Jacobs No.	JC0061A0
Client no.	
Drawing number	FIGURE 3
Rev	0

This drawing is not to be used in whole or part other than for the intended purpose and project as defined on this drawing. Refer to the contract for full terms and conditions.