


Legend

Existing Network Enhancements

Changes in Noise Levels (dB)


22 to 24	Increase
19 to 21	
16 to 18	
13 to 14	
10 to 12	
7 to 9	Decrease
4 to 6	
1 to 3	
0	
-1 to -3	
-4 to -6	Decrease
-7 to -9	
-10 to -11	
Out-with Noise Model Study Area	

	October 2010	Work in progress	RS	AB	RM	XX
Rev	Rev. Date	Purpose of revision	Drawn	Checked	Rev'd	Apr'd
JACOBS Consultancy 95 Bothwell Street, Glasgow, G2 7HX, UK Tel: +44(0)141 204 2511 Fax: +44(0)141 226 3109 www.jacobs.com						
Client						
Project	ELGIN TRAFFIC MANAGEMENT SCHEME					
Drawing title	ENVIRONMENTAL APPRAISAL Existing Network Enhancement Option Road Traffic Noise Levels 2014					
Drawing Status	PRELIMINARY					
Scale	1:6,000 @ A3			DO NOT SCALE		
Jacobs No.	JC0061A0					
Client no.						
Drawing number	Figure 7					Rev 0

Reproduced by permission of Ordnance Survey on behalf of HMSO. © Crown copyright and database right 2010. All rights reserved. Ordnance Survey Licence number 100023422.

This drawing is not to be used in whole or part other than for the intended purpose and project as defined on this drawing. Refer to the contract for full terms and conditions.

Figure 8

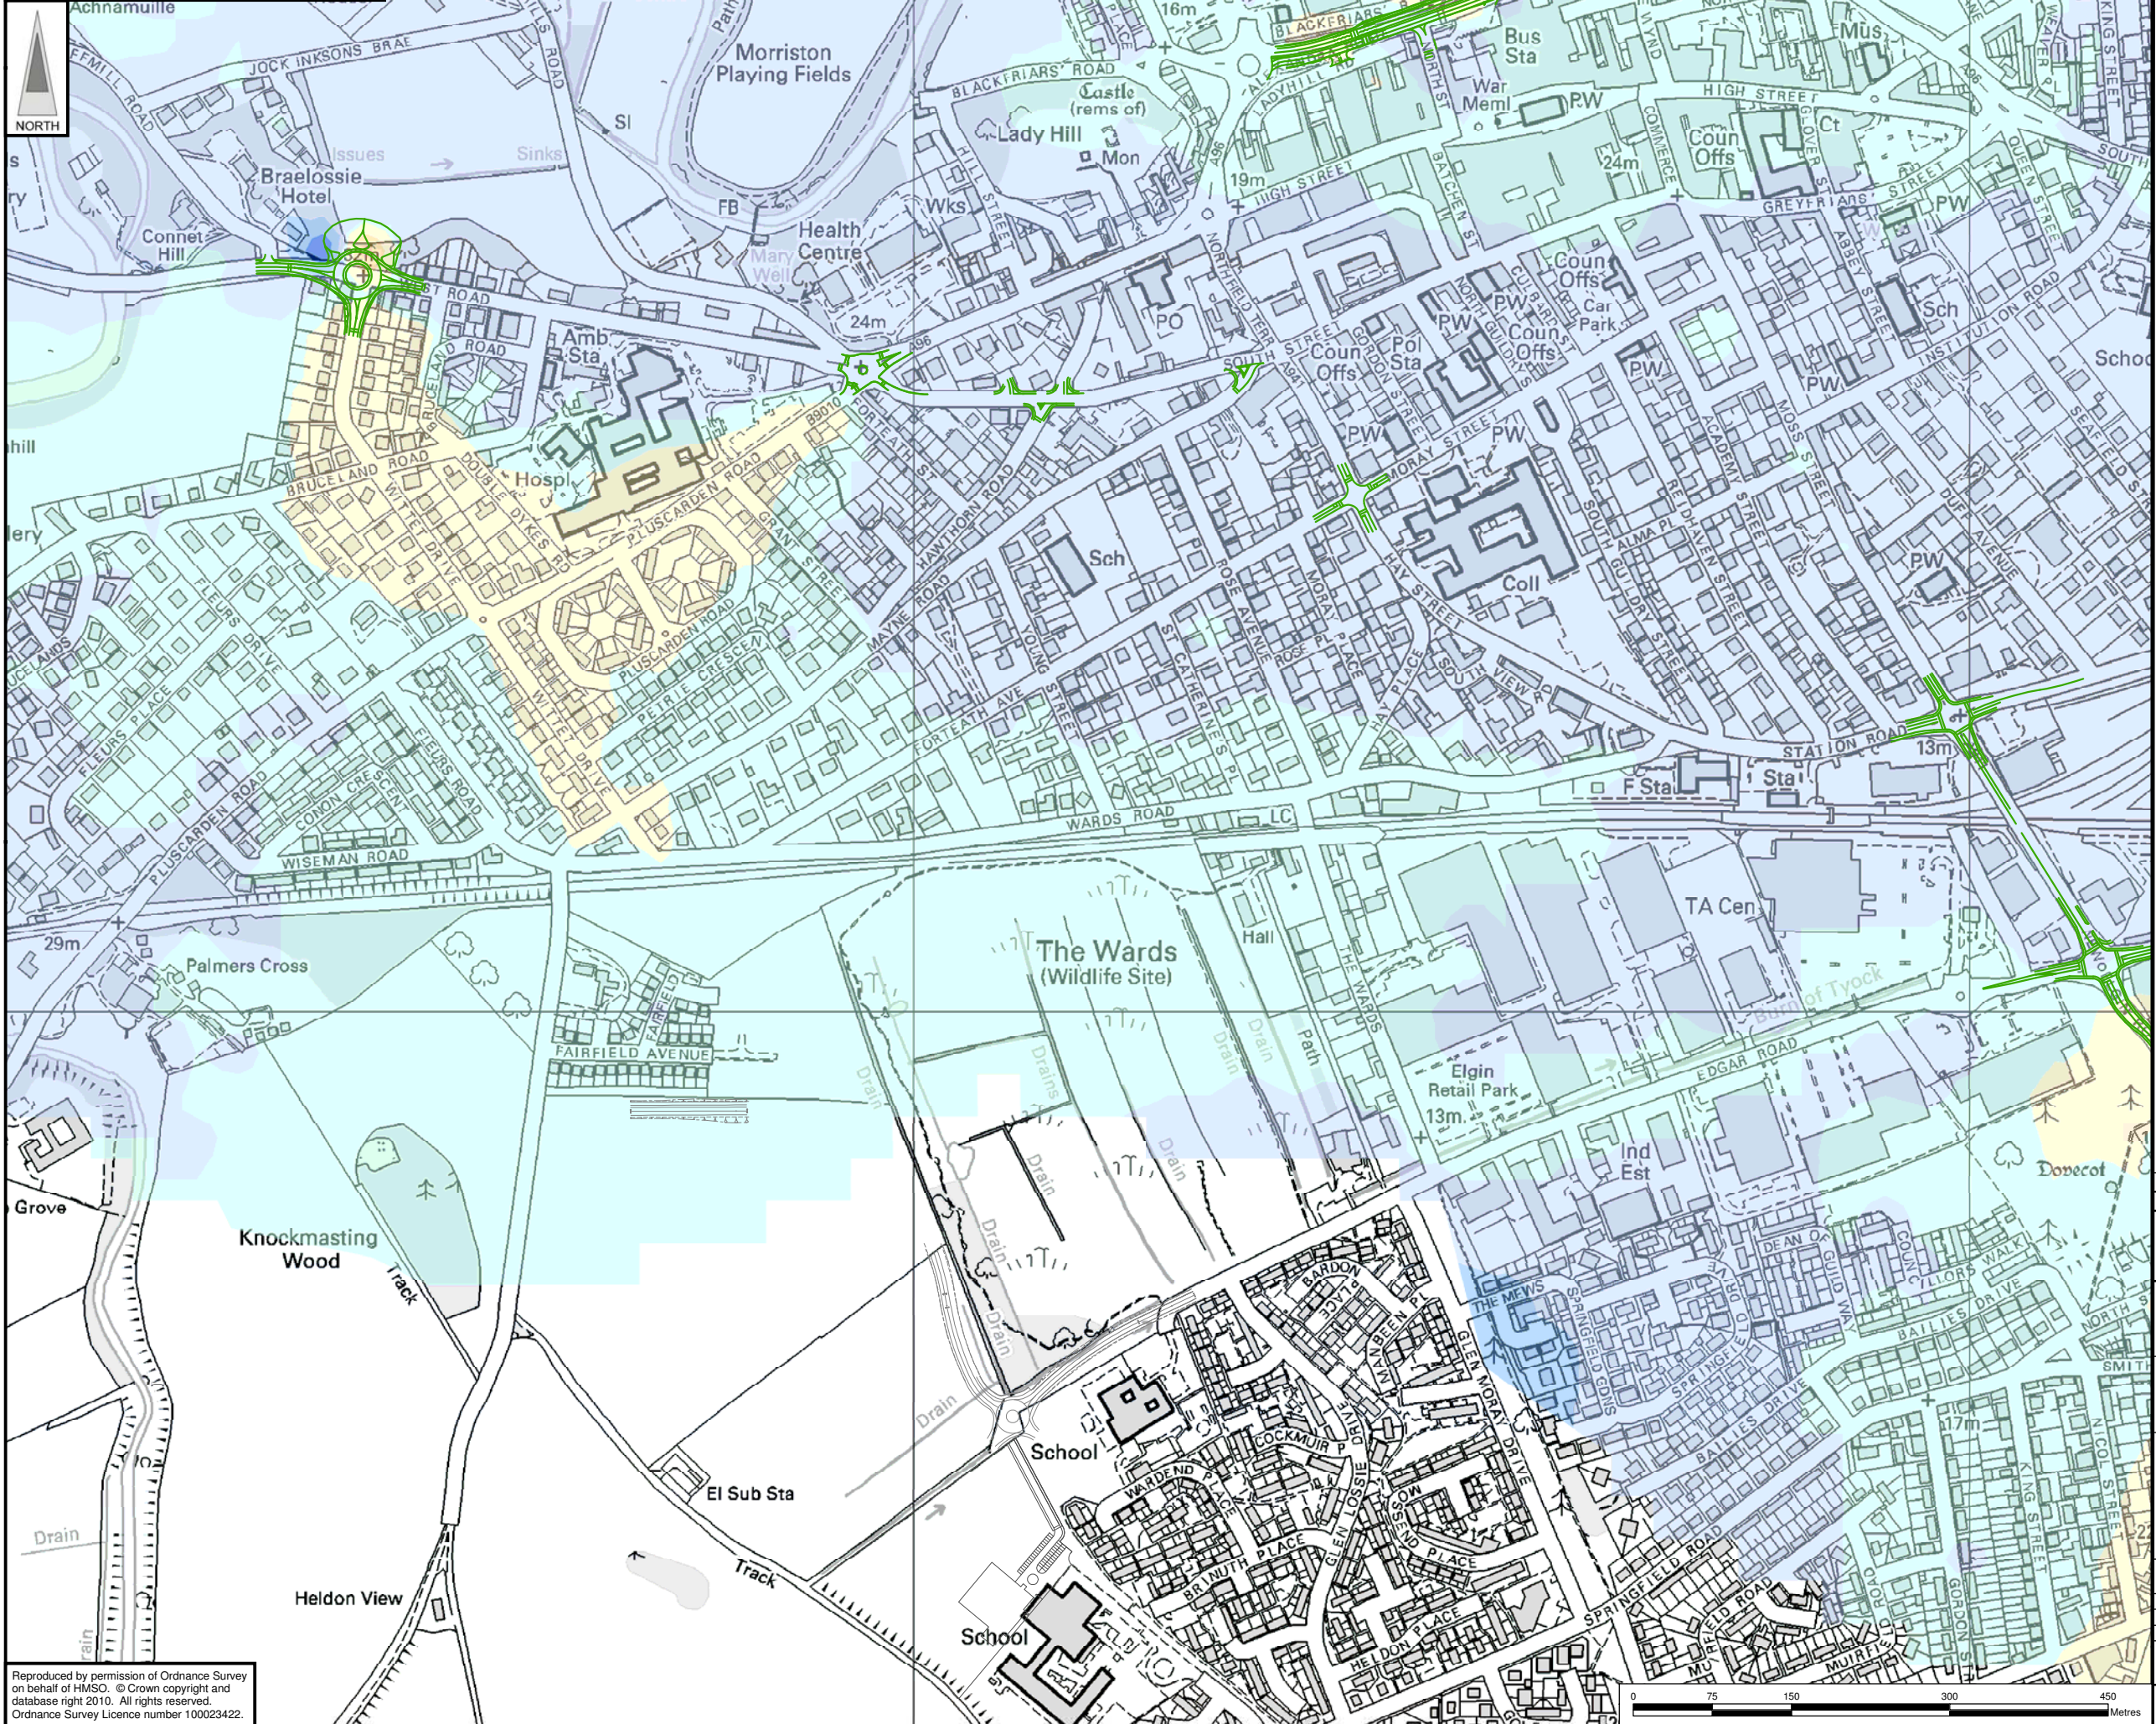


Legend

Existing Network Enhancements


Changes in Noise Levels (dB)

22 to 24	Increase
19 to 21	
16 to 18	
13 to 14	
10 to 12	
7 to 9	Decrease
4 to 6	
1 to 3	
0 No Change	
-1 to -3	
-4 to -6	Decrease
-7 to -9	
-10 to -11	
Out-with Noise Model Study Area	

	October 2010	Work in progress	RS	AB	RM	XX
Rev	Rev. Date	Purpose of revision	Drawn	Checked	Rev'd	Appr'd
<div>JACOBS Consultancy</div> <div>95 Bothwell Street, Glasgow, G2 7HX, UK</div> <div>Tel: +44(0)141 204 2511 Fax: +44(0)141 226 3109</div> <div>www.jacobs.com</div>						
Client	<div></div>					
Project	ELGIN TRAFFIC MANAGEMENT SCHEME					
Drawing title	ENVIRONMENTAL APPRAISAL Existing Network Enhancement Option Road Traffic Noise Levels 2029					
Drawing Status	PRELIMINARY					
Scale	1:6,000 @ A3			DO NOT SCALE		
Jacobs No.	JC0061A0					
Client no.						
Drawing number	Figure 8					Rev 0
This drawing is not to be used in whole or part other than for the intended purpose and project as defined on this drawing. Refer to the contract for full terms and conditions.						

Reproduced by permission of Ordnance Survey on behalf of HMSO. © Crown copyright and database right 2010. All rights reserved.
Ordnance Survey Licence number 100023422.

Figure 9

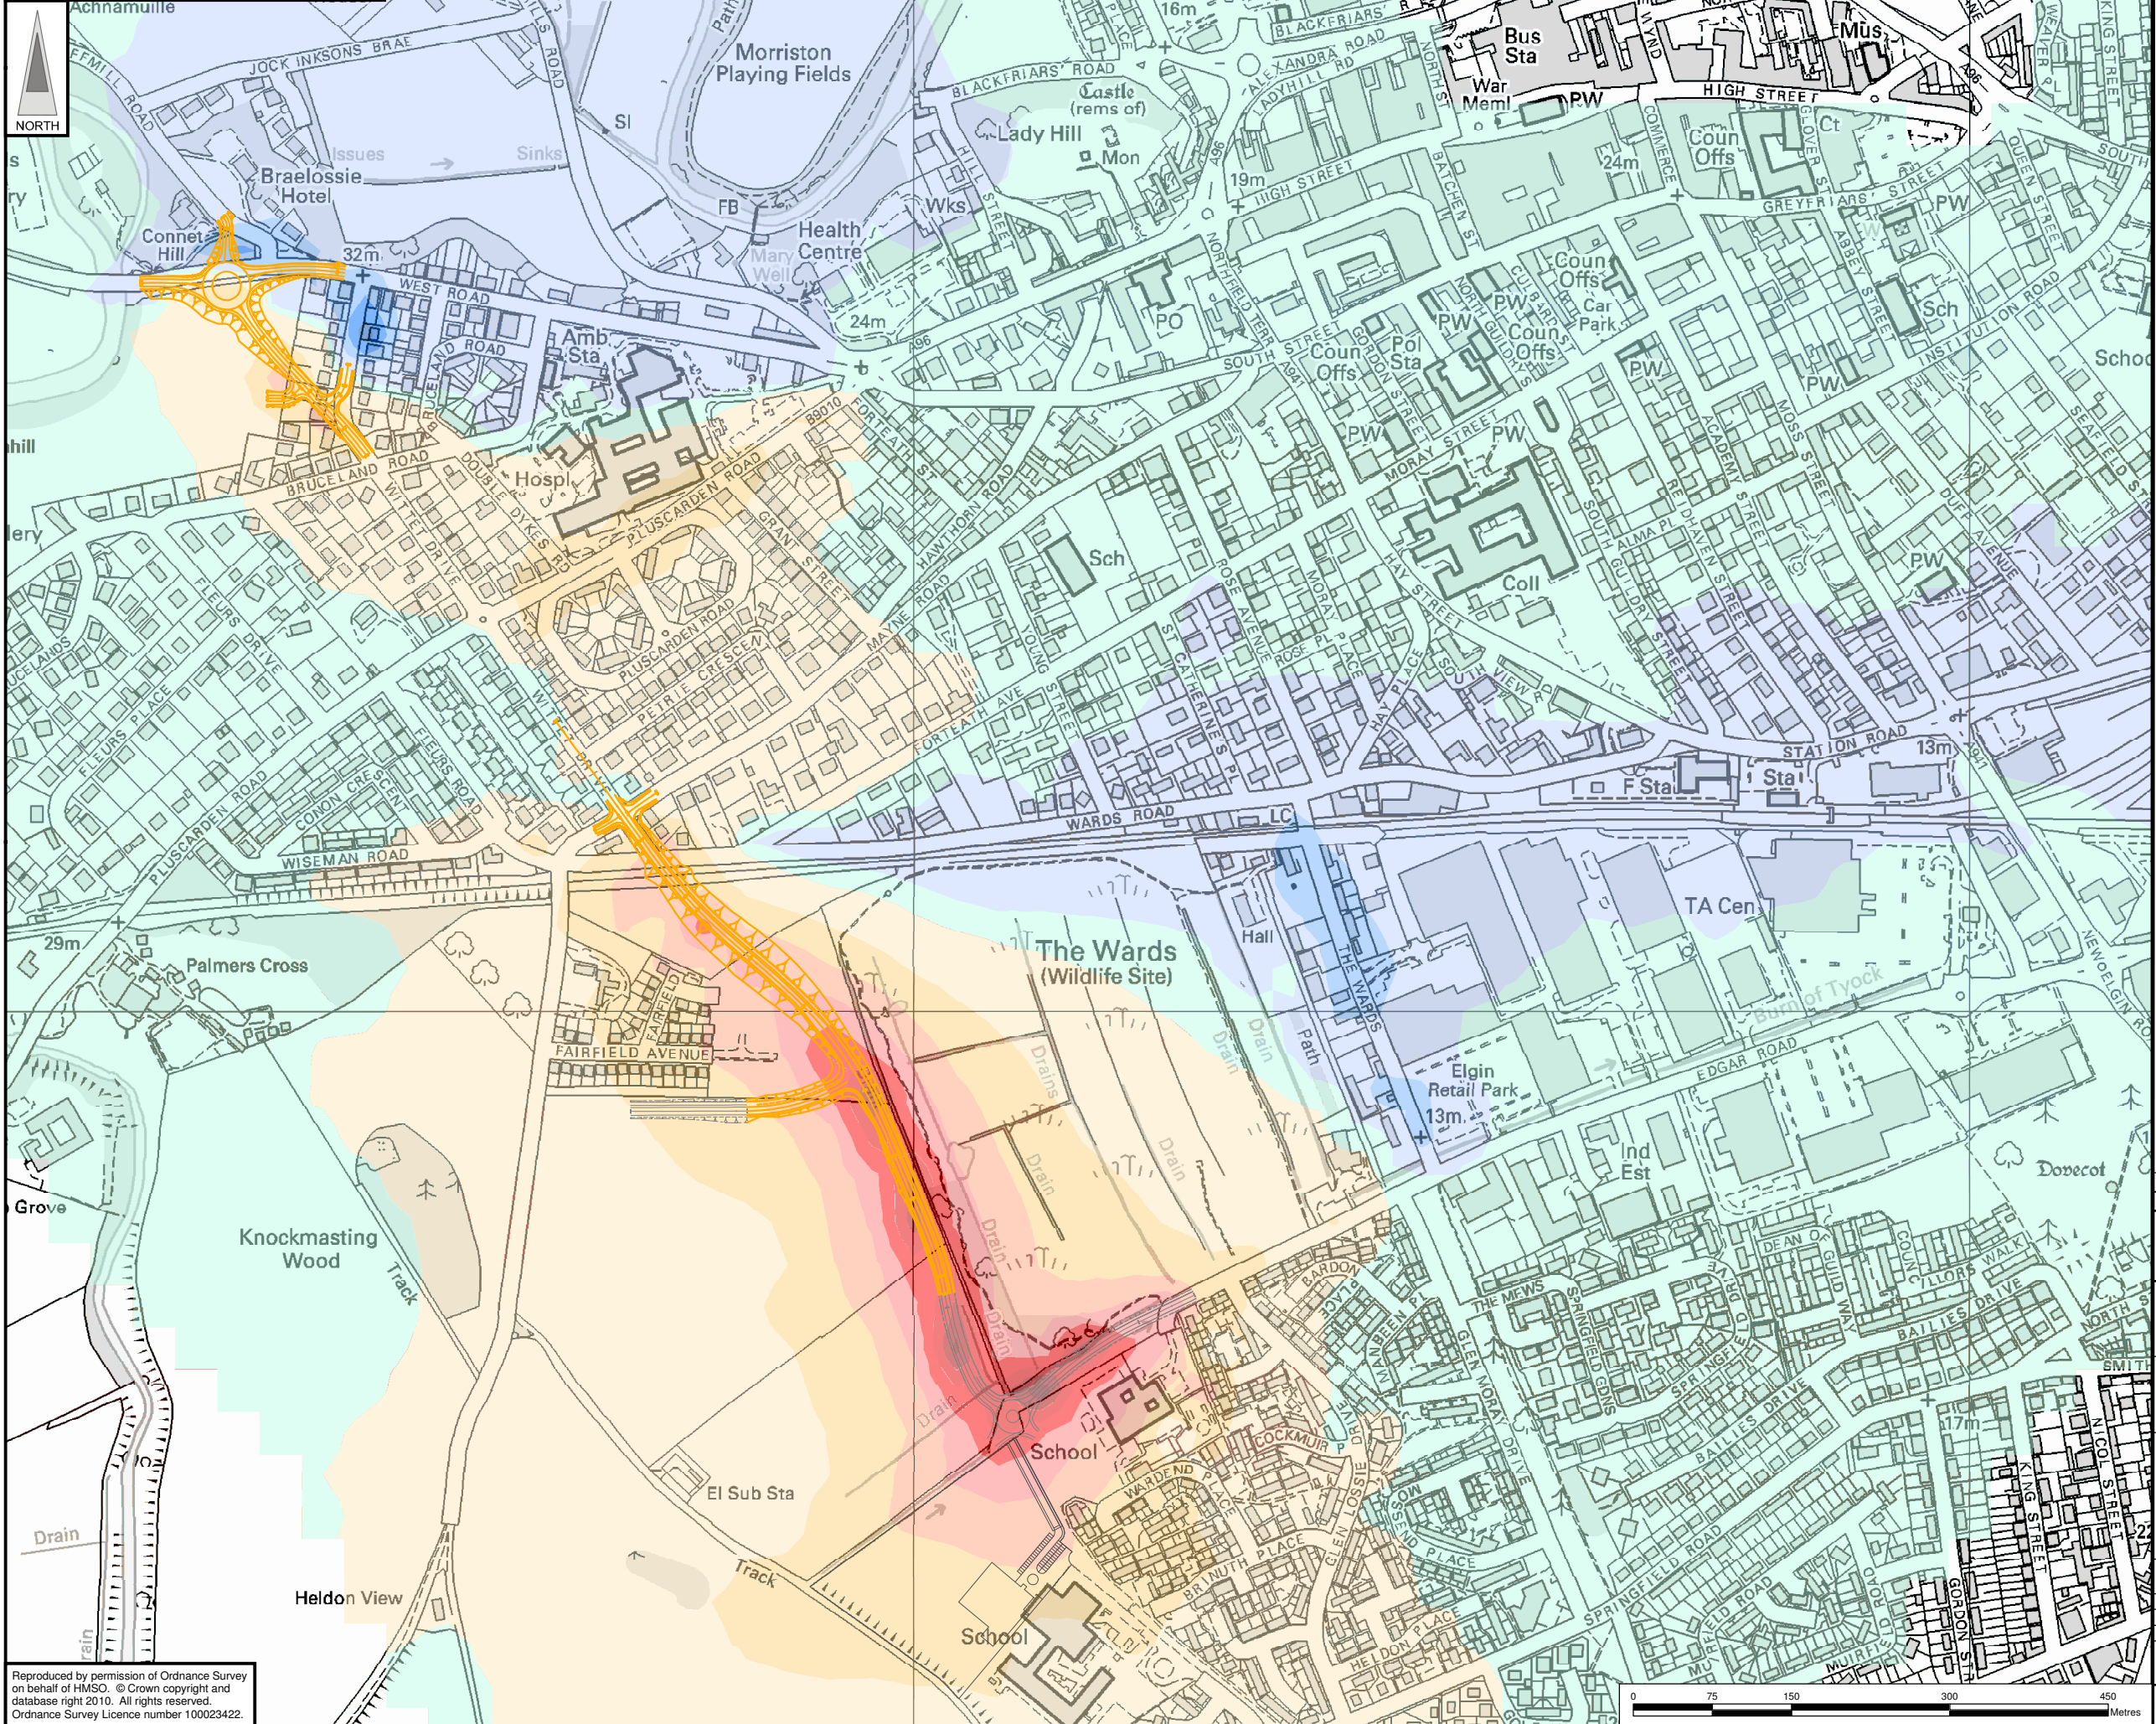

Legend


Urban (Inner) Option

Changes in Noise Levels (dB)

22 to 24	Increase
19 to 21	
16 to 18	
13 to 14	
10 to 12	
7 to 9	Decrease
4 to 6	
1 to 3	
0 No Change	
-1 to -3	
-4 to -6	Decrease
-7 to -9	
-10 to -11	
Out-with Noise Model Study Area	

0	October 2010	Work in progress	RS	AB	RM	XX
Rev	Rev. Date	Purpose of revision	Drawn	Checked	Rev'd	Apr'd

JACOBS Consultancy
95 Bothwell Street, Glasgow, G2 7HX, UK
Tel: +44(0)141 204 2511 Fax: +44(0)141 226 3109
www.jacobs.com

Client:  **MORAY COUNCIL**

Project: **ELGIN TRAFFIC MANAGEMENT SCHEME**

Drawing title: **ENVIRONMENTAL APPRAISAL
Urban (Inner) Option
Road Traffic Noise Levels 2014**

Drawing Status: **PRELIMINARY**

Scale: 1:6,000 @ A3 **DO NOT SCALE**

Jacobs No. **JC0061A0**


Client no.

Drawing number **Figure 9** Rev **0**

This drawing is not to be used in whole or part other than for the intended purpose and project as defined on this drawing. Refer to the contract for full terms and conditions.

Reproduced by permission of Ordnance Survey on behalf of HMSO. © Crown copyright and database right 2010. All rights reserved.
Ordnance Survey Licence number 100023422.

Drawing number / Rev
Figure 10

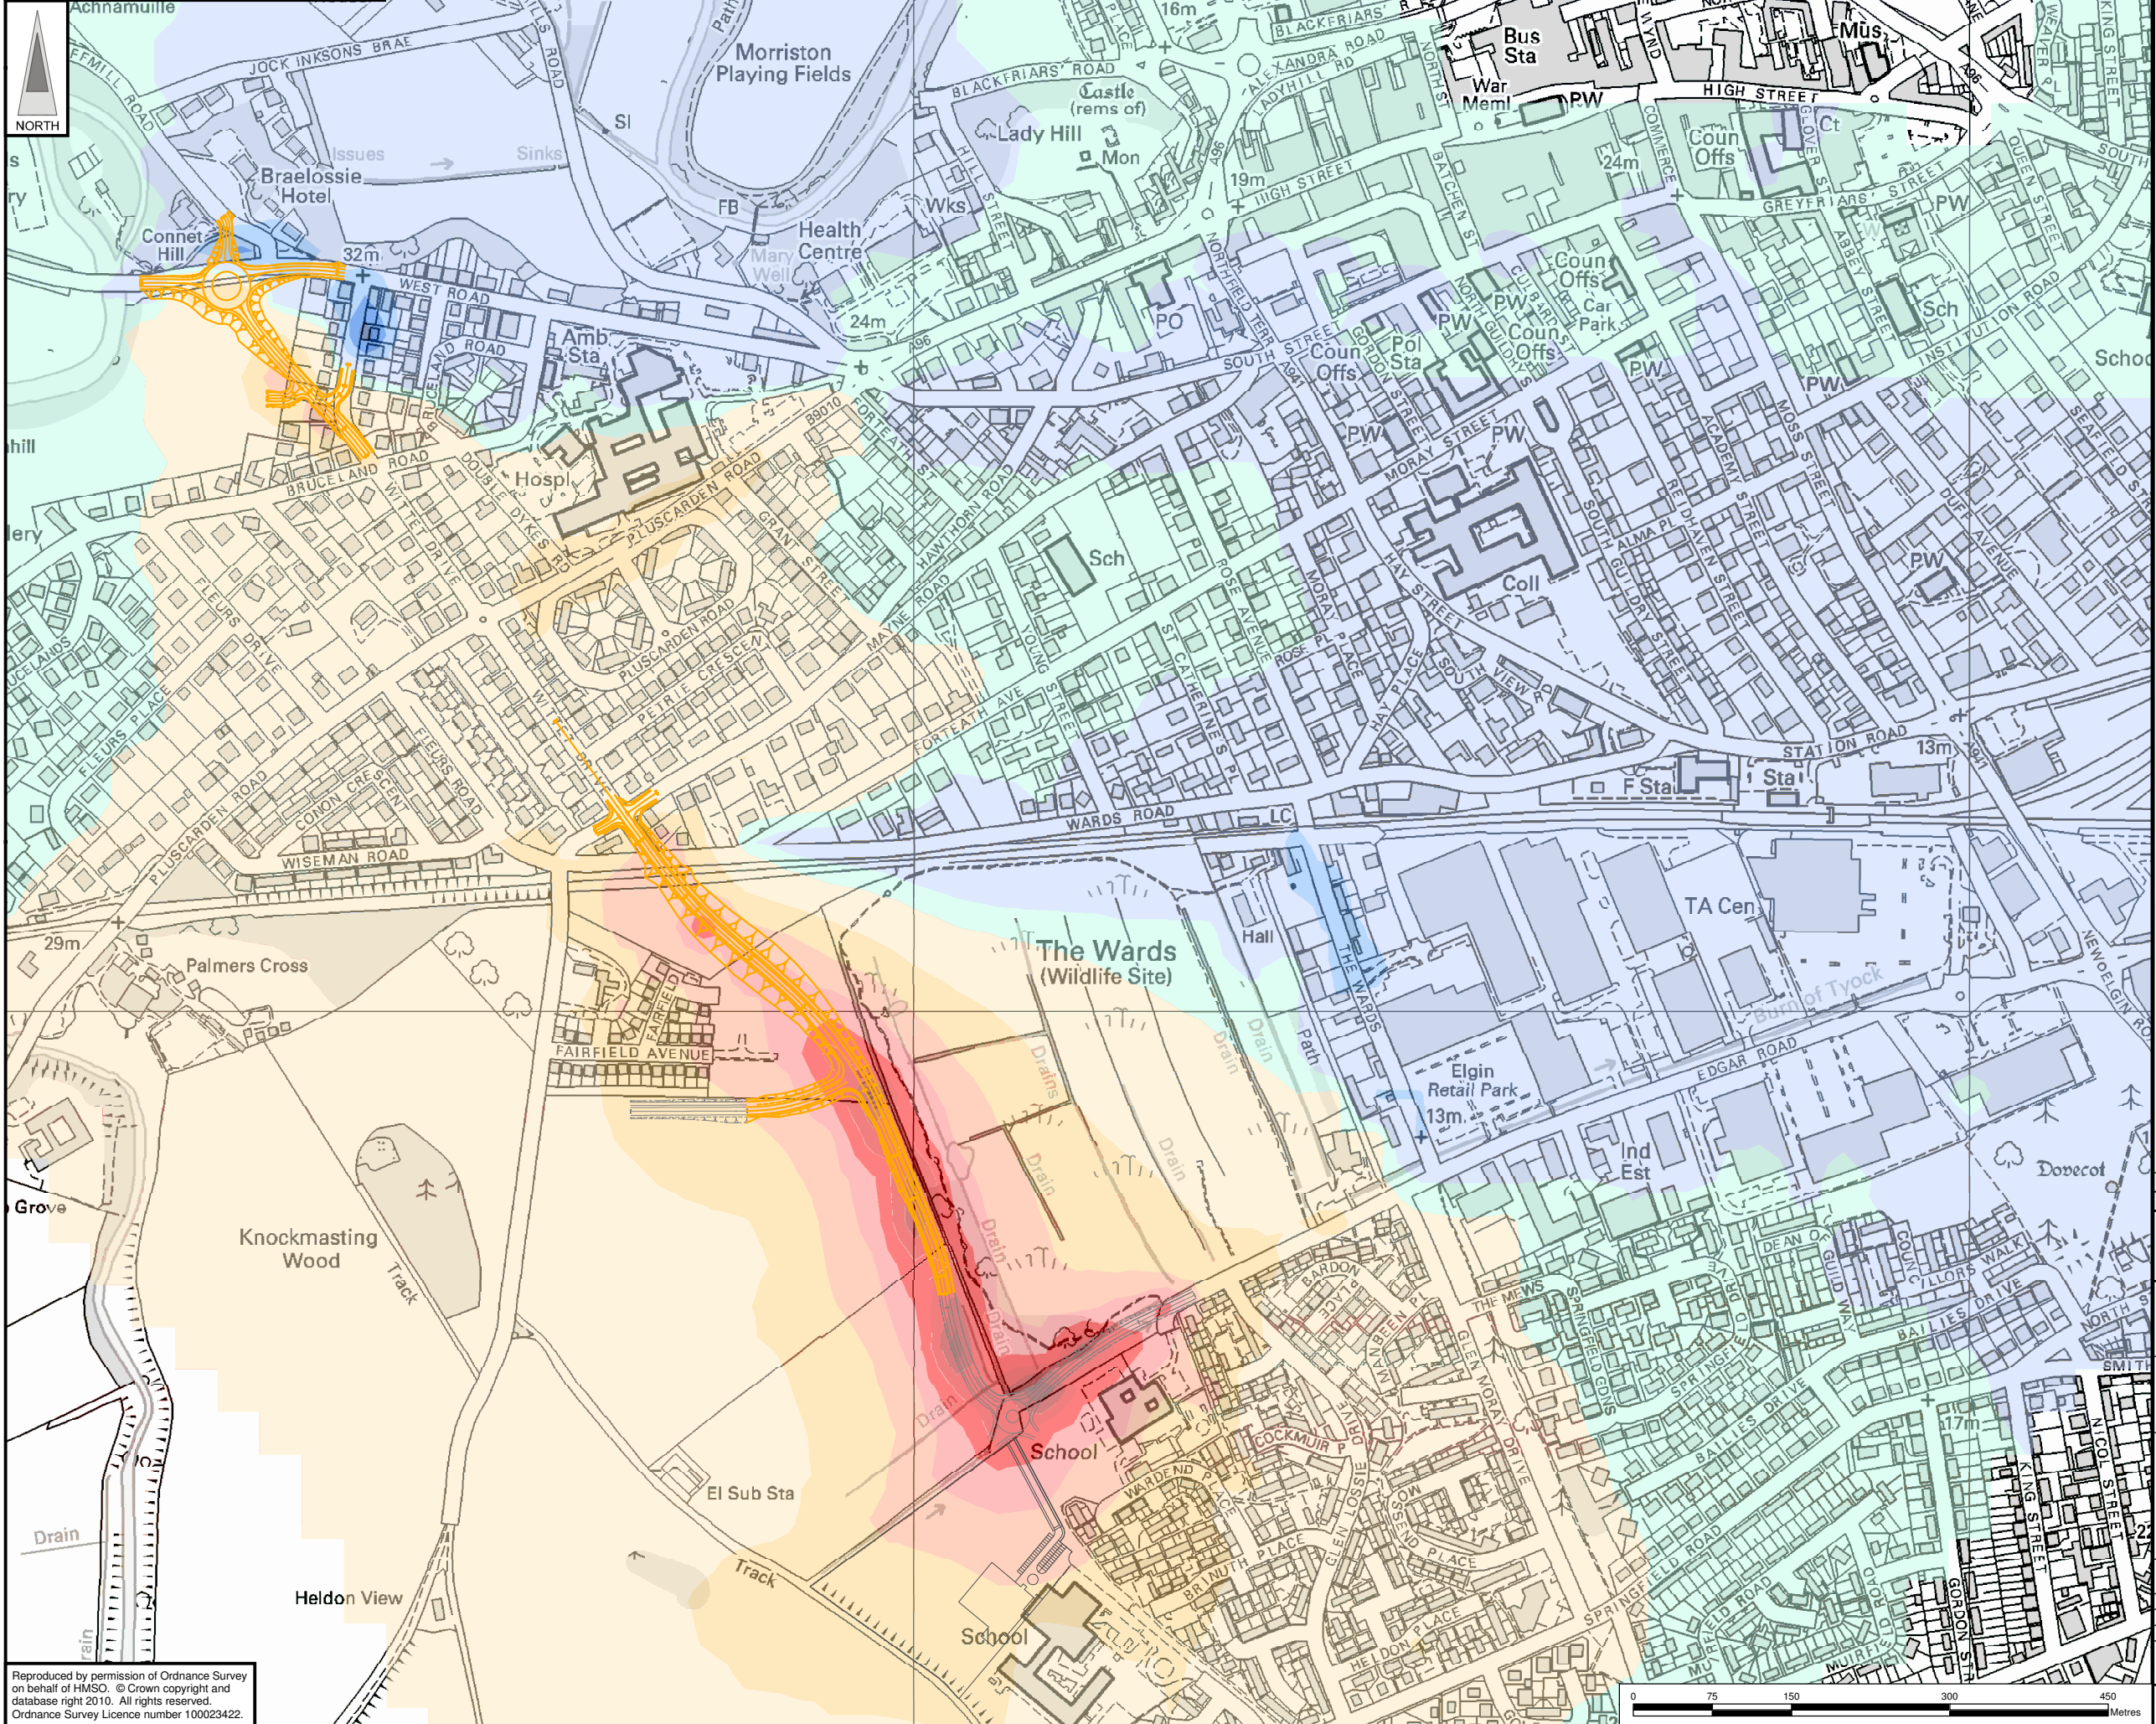

Legend


Urban (Inner) Option

Changes in Noise Levels (dB)

22 to 24	Increase
19 to 21	
16 to 18	
13 to 14	
10 to 12	
7 to 9	Decrease
4 to 6	
1 to 3	
0 No Change	
-1 to -3	
-4 to -6	Decrease
-7 to -9	
-10 to -11	
Out-with Noise Model Study Area	

0	October 2010	Work in progress	RS	AB	RM	XX
Rev	Rev. Date	Purpose of revision	Drawn	Checked	Rev'd	Apr'd

JACOBS Consultancy
95 Bothwell Street, Glasgow, G2 7HX, UK
Tel: +44(0)141 204 2511 Fax: +44(0)141 226 3109
www.jacobs.com

Client:  **MORAY COUNCIL**

Project: **ELGIN TRAFFIC MANAGEMENT SCHEME**

Drawing title: **ENVIRONMENTAL APPRAISAL
Urban (Inner) Option
Road Traffic Noise Levels 2029**

Drawing Status: **PRELIMINARY**

Scale: 1:6,000 @ A3 **DO NOT SCALE**

Jacobs No. **JC0061A0**

Client no.

Drawing number **Figure 10** Rev **0**

This drawing is not to be used in whole or part other than for the intended purpose and project as defined on this drawing. Refer to the contract for full terms and conditions.

Reproduced by permission of Ordnance Survey on behalf of HMSO. © Crown copyright and database right 2010. All rights reserved.
Ordnance Survey Licence number 100023422.