
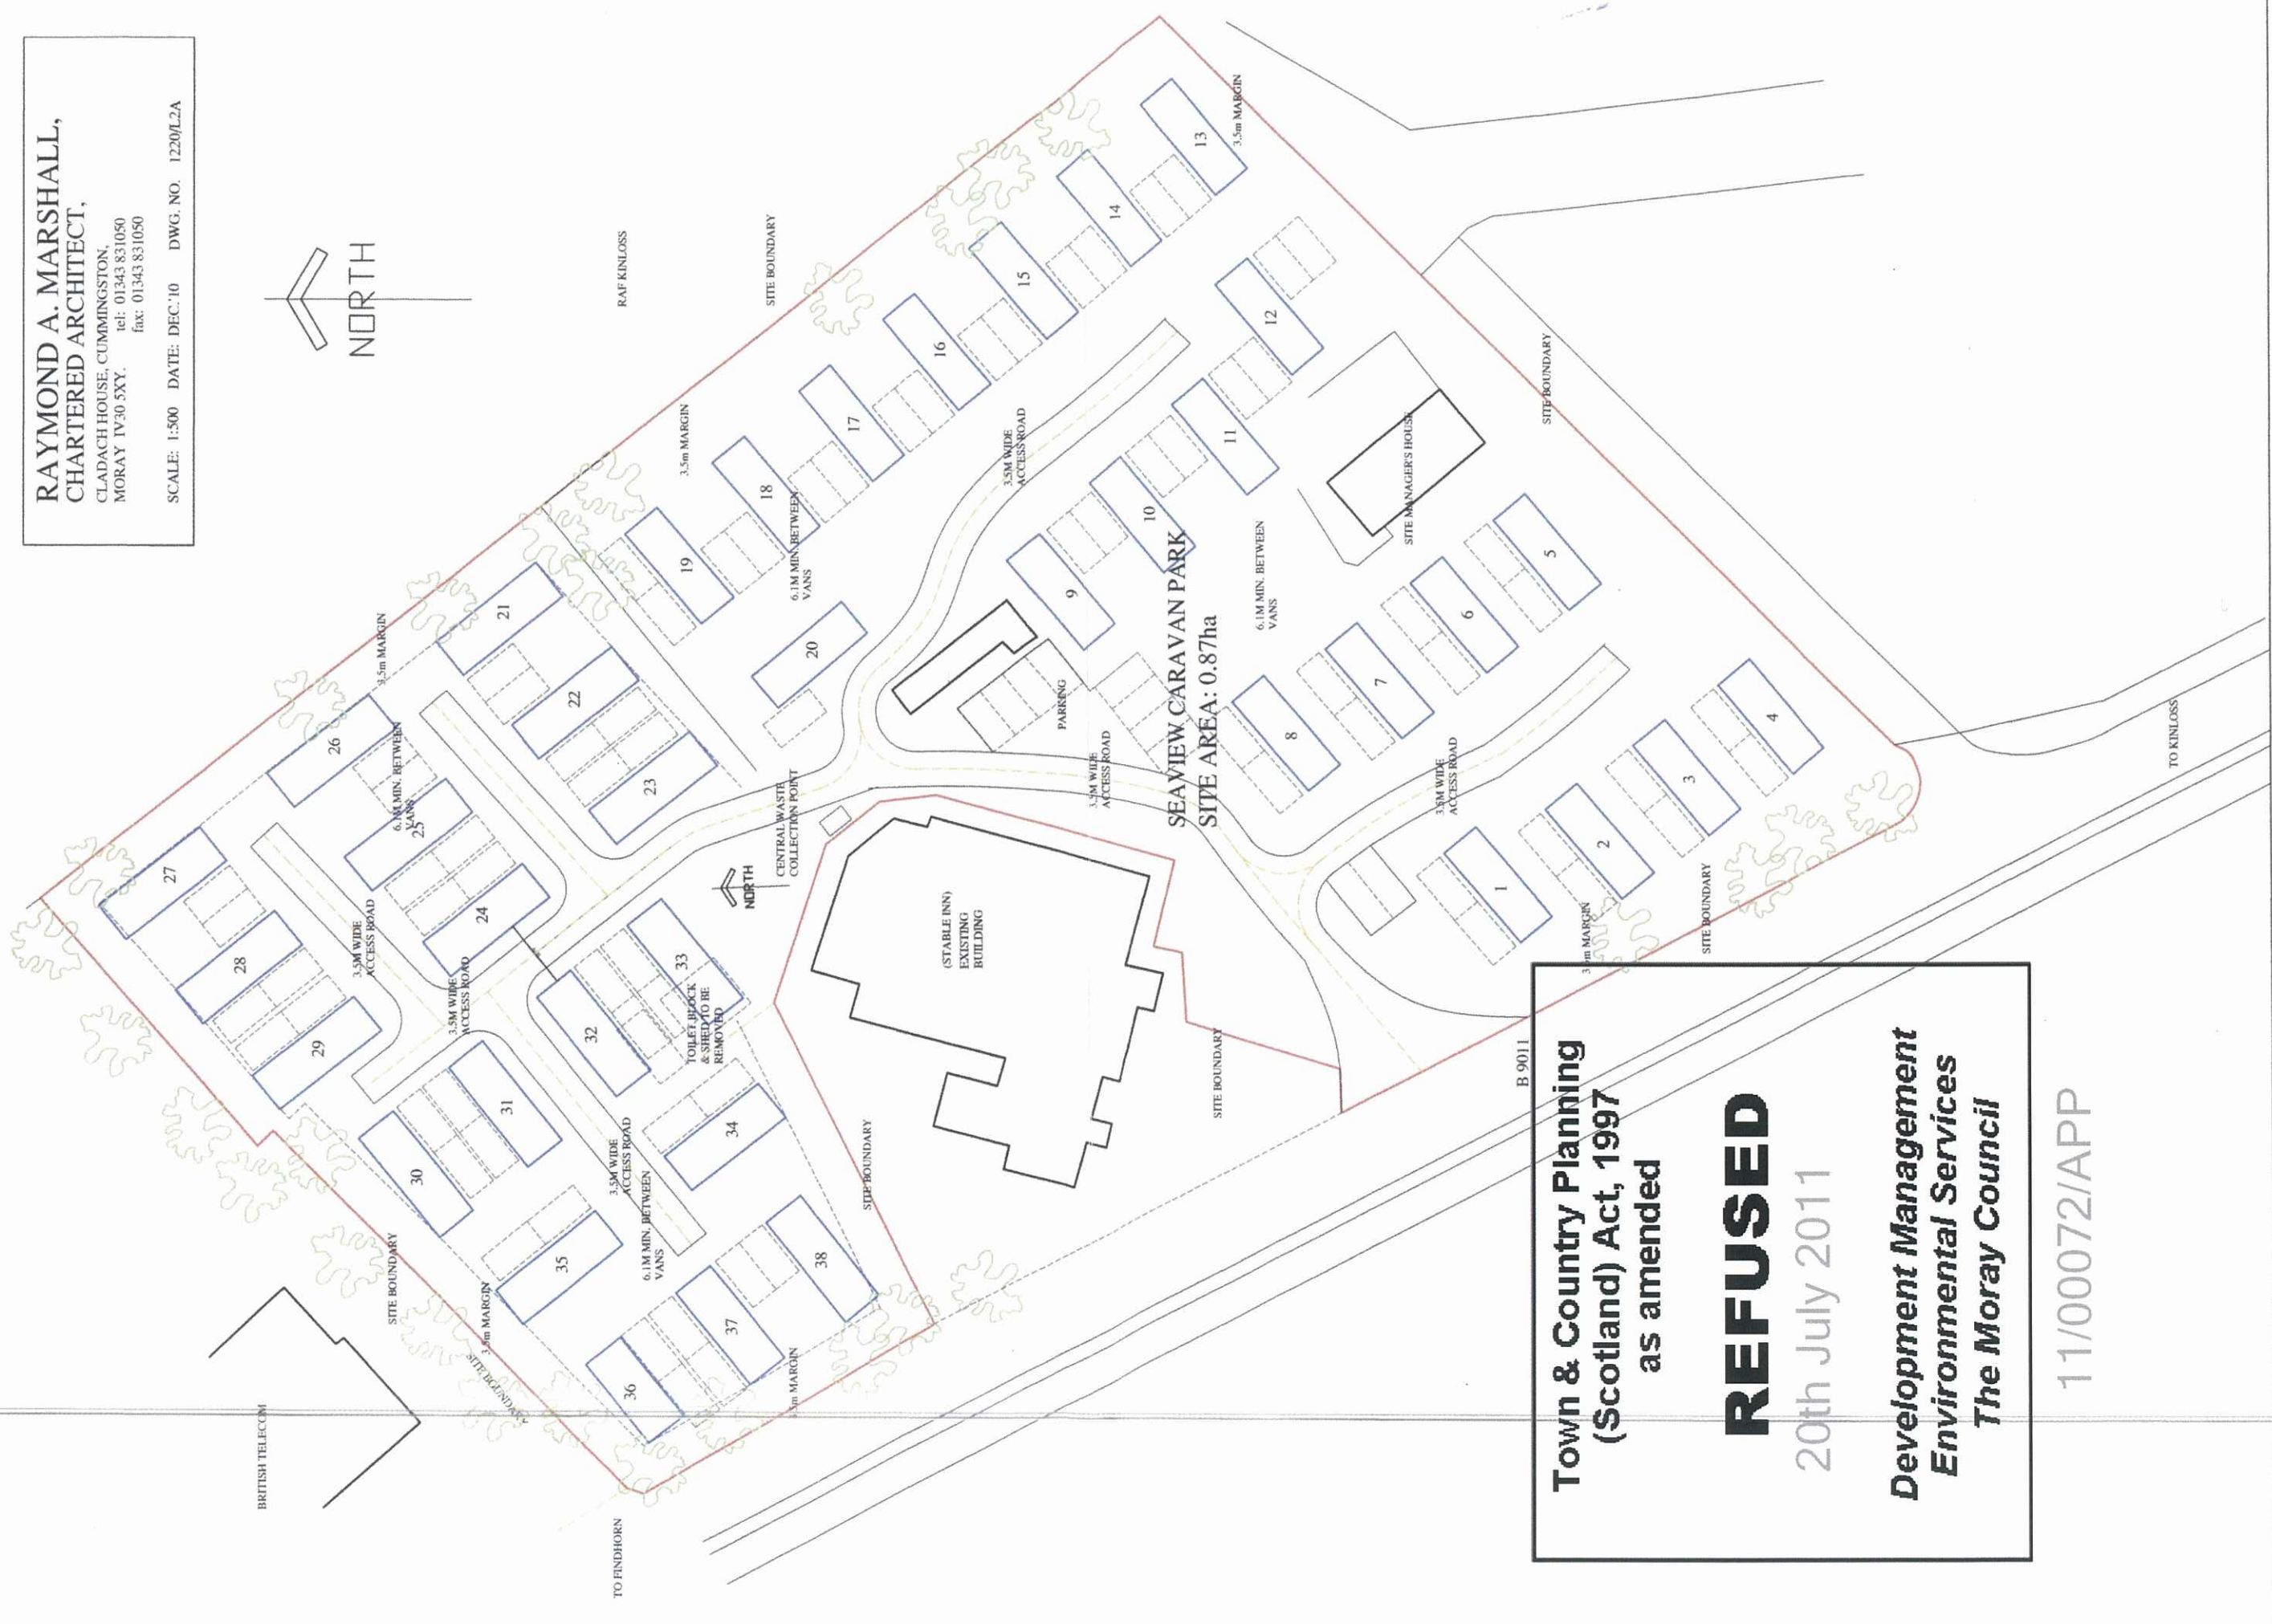


**RAYMOND A. MARSHALL,**  
**CHARTERED ARCHITECT,**  
 CLADACH HOUSE, CUMMINGSTON,  
 MORAY IV30 5XY. tel: 01343 831050  
 fax: 01343 831050

SCALE: 1:500 DATE: DEC.10 DWG. NO. 1220/L2A

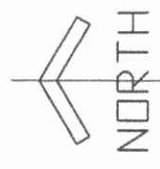

**Town & Country Planning  
 (Scotland) Act, 1997  
 as amended**

**REFUSED**

20th July 2011

**Development Management  
 Environmental Services  
 The Moray Council**

11/00072/APP