
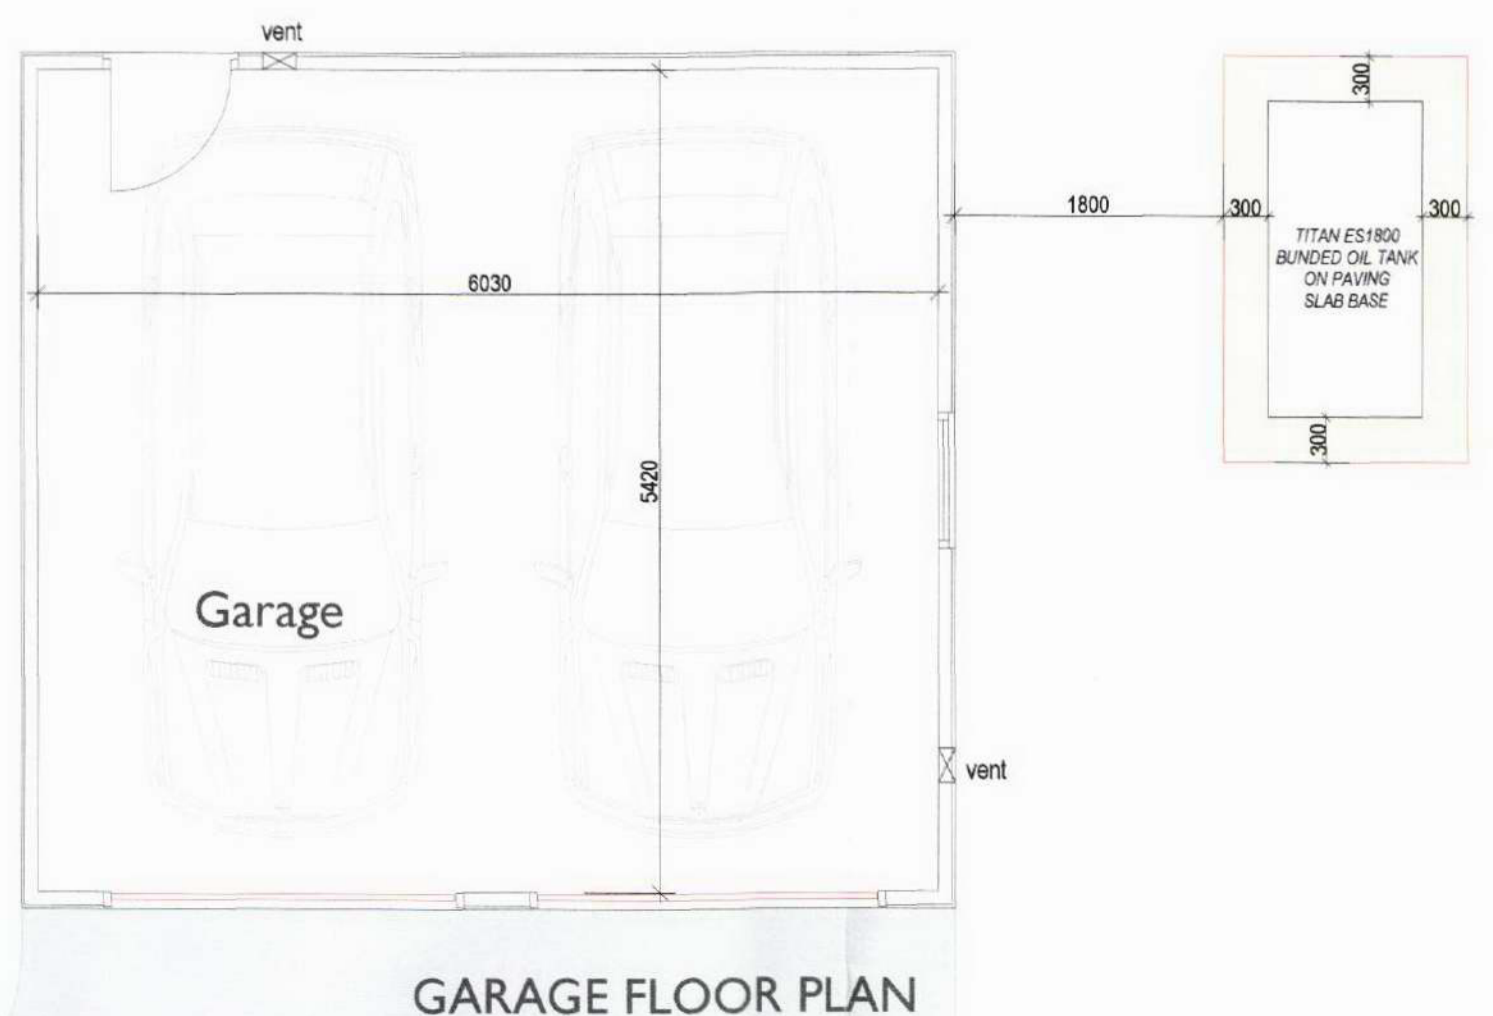
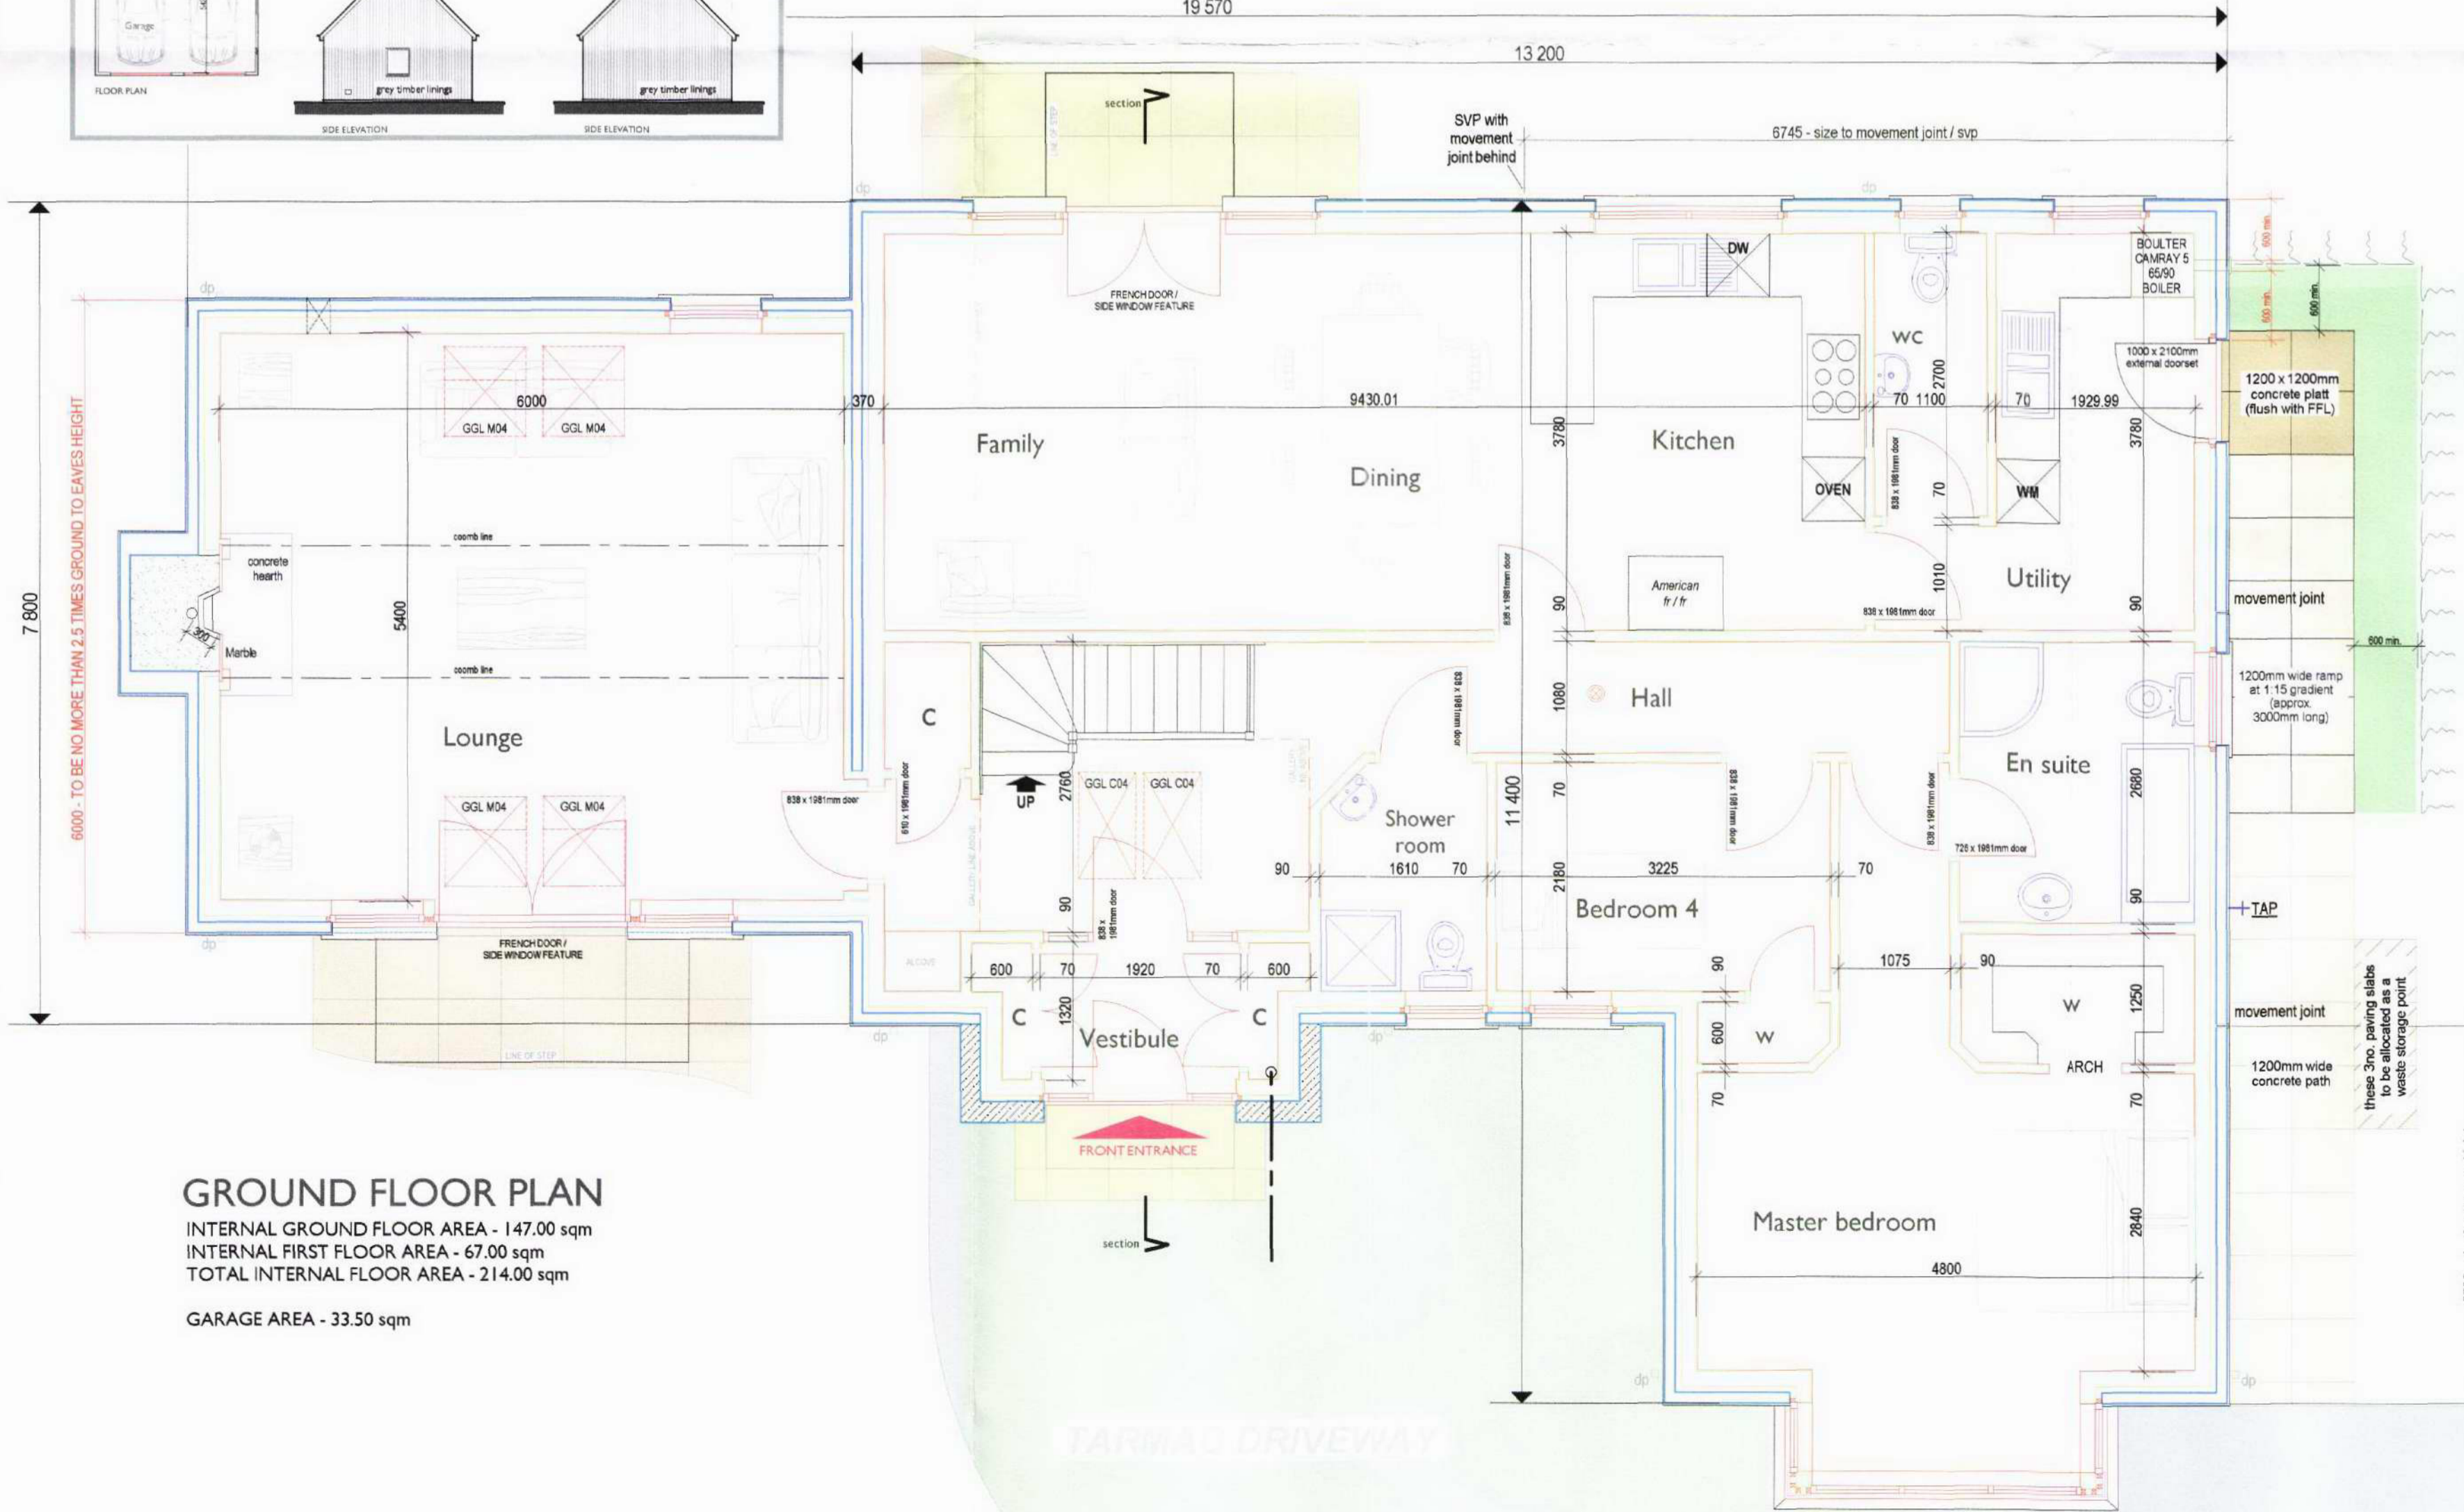
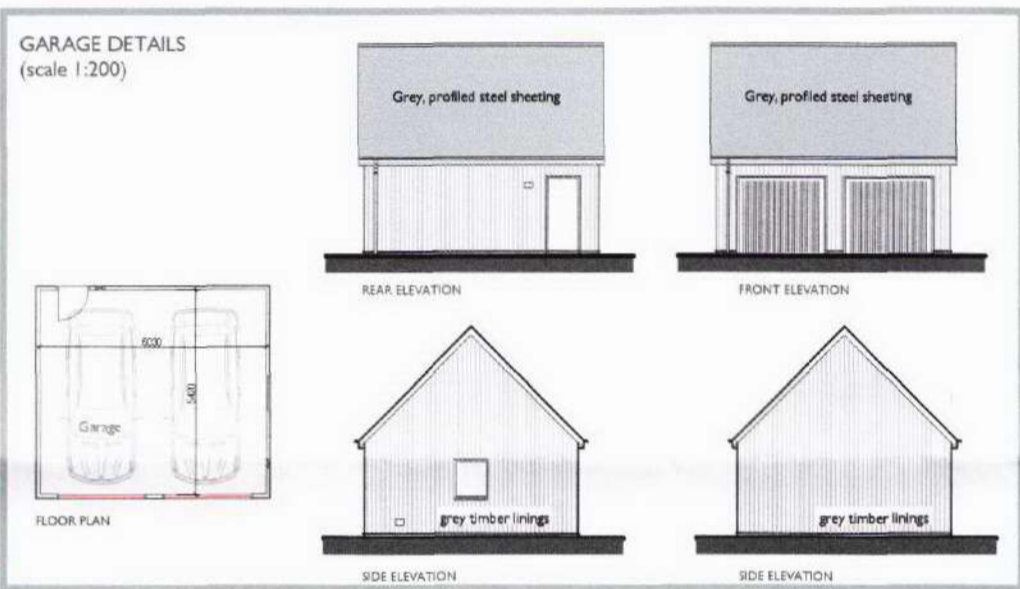
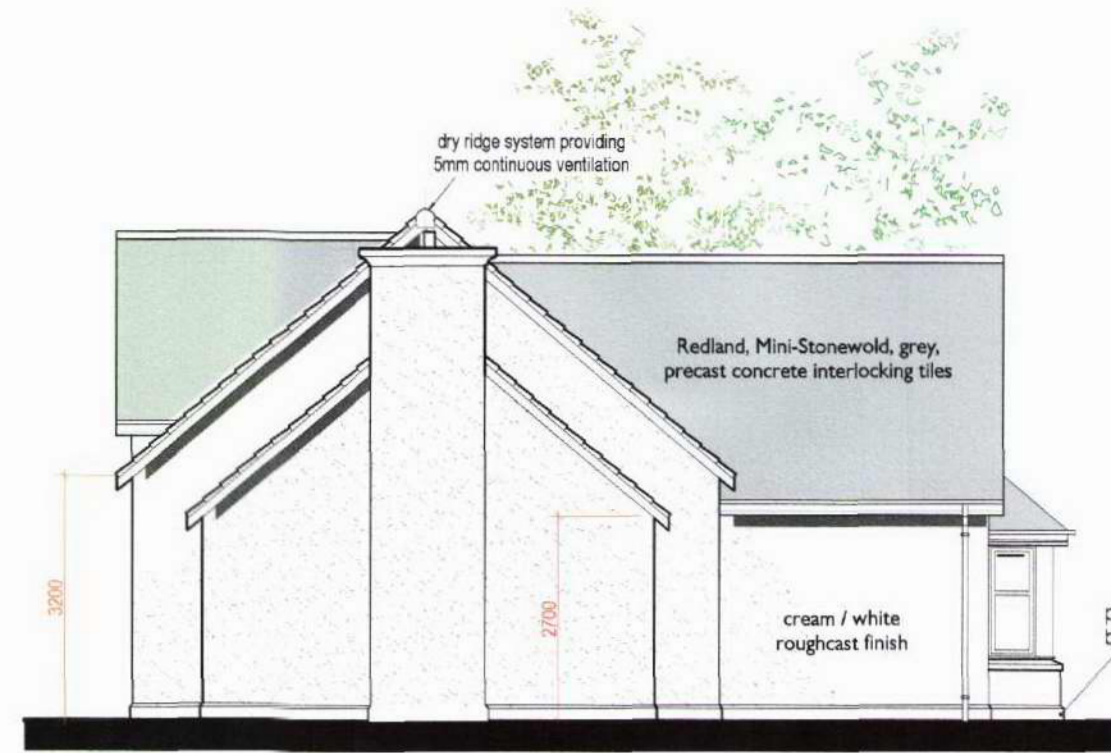


Proposed erection of dwellinghouse with separate double garage  
At Oak View, Spey Valley Drive, Tomanbent, Aberlour, Moray For Mrs D McConachie

**PLANNING DRAWING - GENERAL ARRANGEMENT**

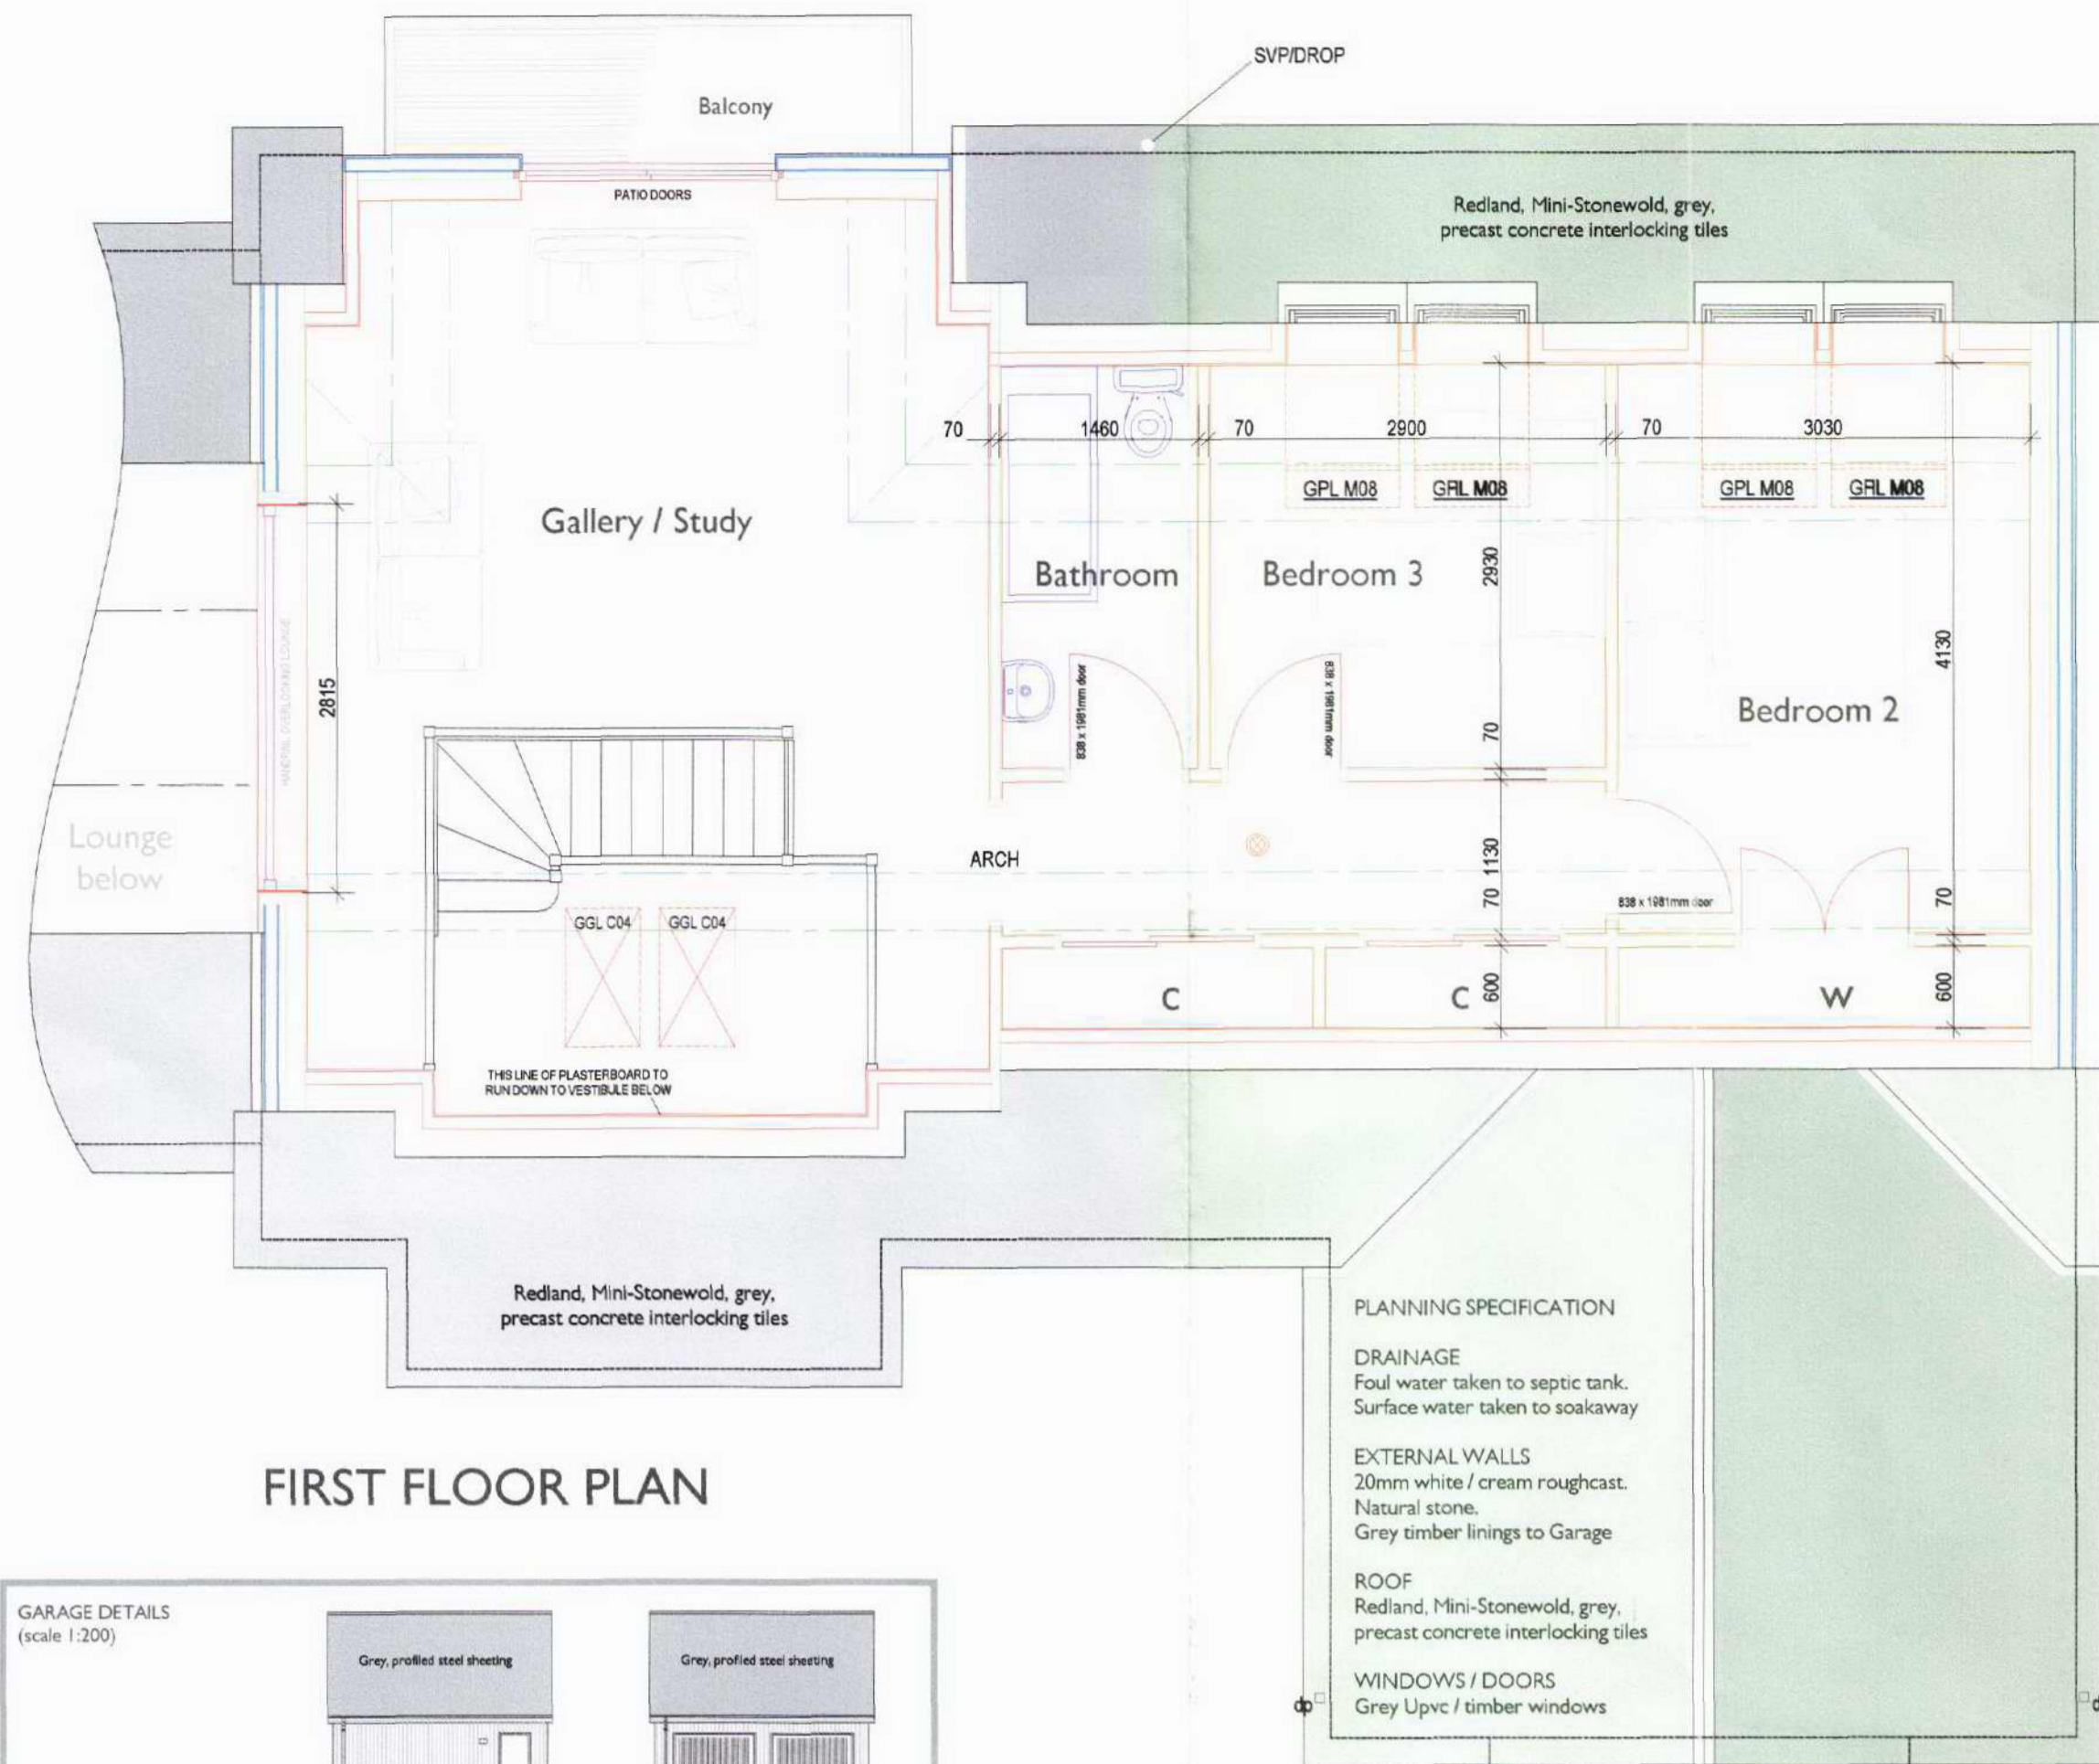

**Strathdee Properties Ltd.**

VIEWFIELD FARM, CRAIGELLACHIE,  
ABERLOUR, MORAY, AB38 9QT

T - (01340) 881784 F - (01340) 881783

**PROJECT**

Proposed erection of dwellinghouse with separate double garage At Oak View, Spey Valley Drive, Tomanbent, Aberlour, Moray For Mrs D McConachie

**DRAWING DESCRIPTION**

PLANNING DRAWING - GENERAL ARRANGEMENT

**DRAWING no.** OAKVIEW / PLANNING / 02 **SCALE** 1:50 / 1:100

**DRAWN BY** S Reid MCAT **DATE** April 2012

Chartered Architectural Technologist