
 















HISTORIC ASSETS PLAN (not to scale)


-  - Turbine
- ZVI (percent of site visible) :-
-  0.0 - 0.0%
-  0.0 - 10.0%
-  10.0 - 20.0%
-  20.0 - 30.0%
-  30.0 - 40.0%
-  40.0 - 50.0%
-  50.0 - 60.0%
-  60.0 - 70.0%
-  70.0 - 100.0%

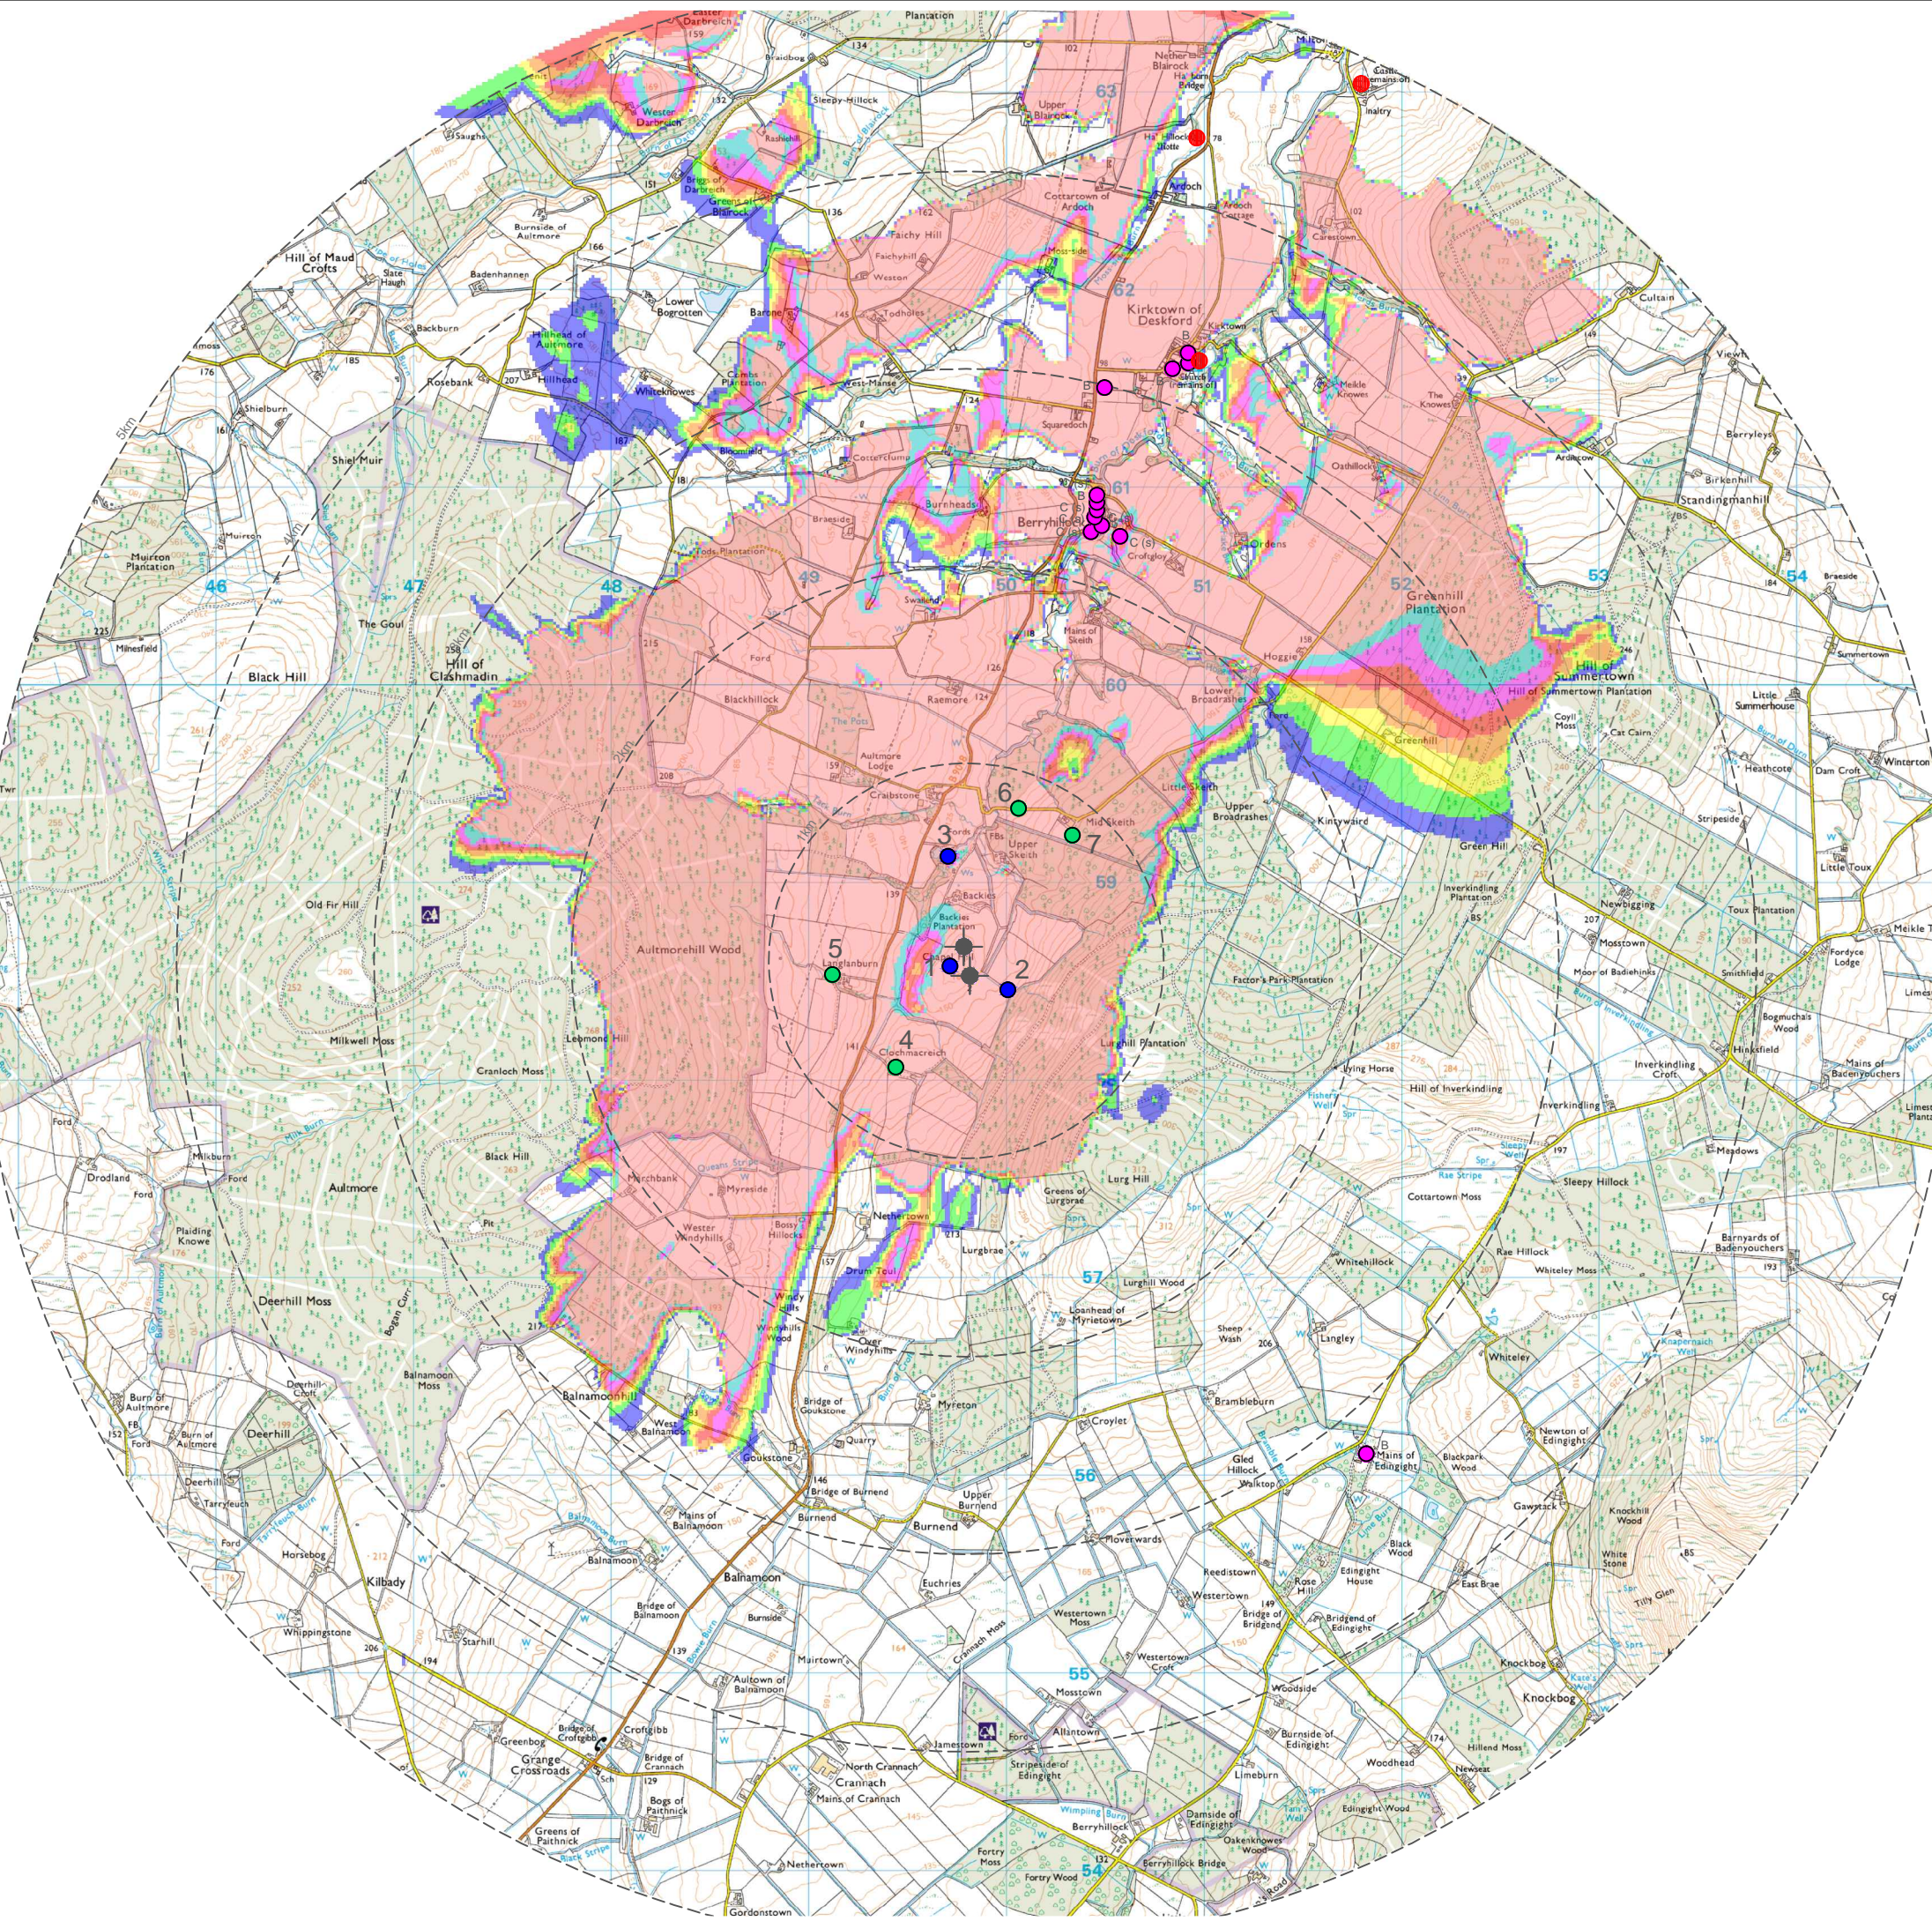

HISTORIC ASSET KEY

-  - SCHEDULED MONUMENT
-  - LISTED BUILDING (AND GRADE)
-  - CANMORE DATABASE (NATIONAL) RECORD
-  - SSMR DATABASE (LOCAL) RECORD

NOTE: PLEASE REFER TO ATTACHED PLANNING SUPPORT STATEMENT FOR FULL DETAILS OF THE SITES ABOVE AND NOTED ON PLAN ADJACENT. NUMBERS NOTED REFER TO THE NUMBERED LIST IN THE DESIGNATION PORTION OF THE PLANNING SUPPORT STATEMENT.

REV	DATE	BY	REASON
			
PROJECT:		Proposed Wind Turbine Installation	
CLIENT:		BACKIES FARM, DESKFORD, MORAYSHIRE	
ADDRESS:		CENTRE OF SITE -349800E, 858601N	
SITE / CO-ORD:			
DRAWN BY: RJ		SCALE: N.T.S.	DATE: 22/11/2012
TITLE: HISTORIC ASSET PLAN			DWG NO: HAP01-ZTV

