


AMENDED PLANS

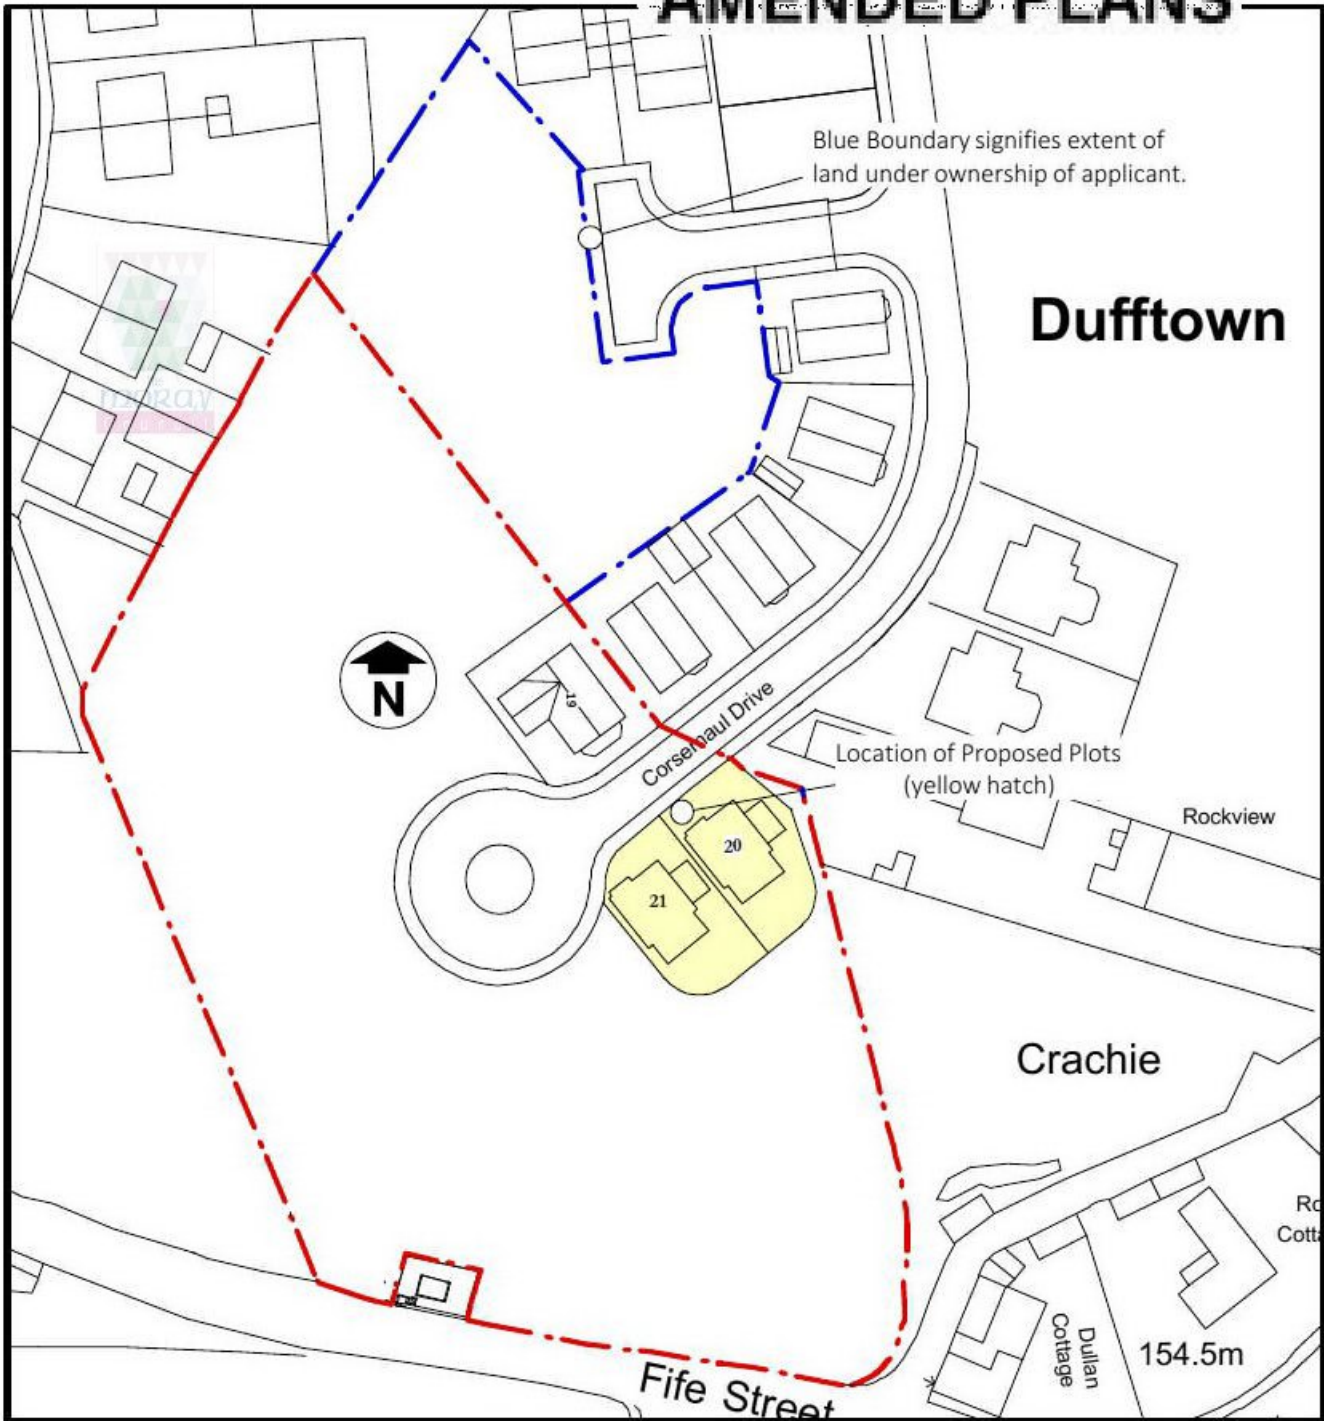

Location Plan - 1:1000

Scale as Shown @ A4

Drawings Copyright of Black + Williams Ltd.
Not to be reproduced without prior written consent.

black & williams
design, build, develop & deliver.

Client:
WRFU Ltd - Corsemaul Drive, Dufftown

**Detailed Planning for Bruce House
Type on Plots 20 & 21**

**Drawing 5 - Additional Ownership/Location
Plan (Version 2)**

Drawn By: Marcus Salter

Date: Sep 2013

Town & Country Planning
(Scotland) Act, 1997
as amended

APPROVED

18/12/13

Development Management
Environmental Services
The Moray Council