


DO NOT SCALE FROM THIS DRAWING
 The Contractor must check & verify dimensions before material ordering & construction
 The drawing must be read in conjunction with all the relevant drawings & specifications
 Any discrepancies between the Contract Documents must be notified in writing immediately
 All Works to be carried out in accordance with the relevant & current CDM Regulations

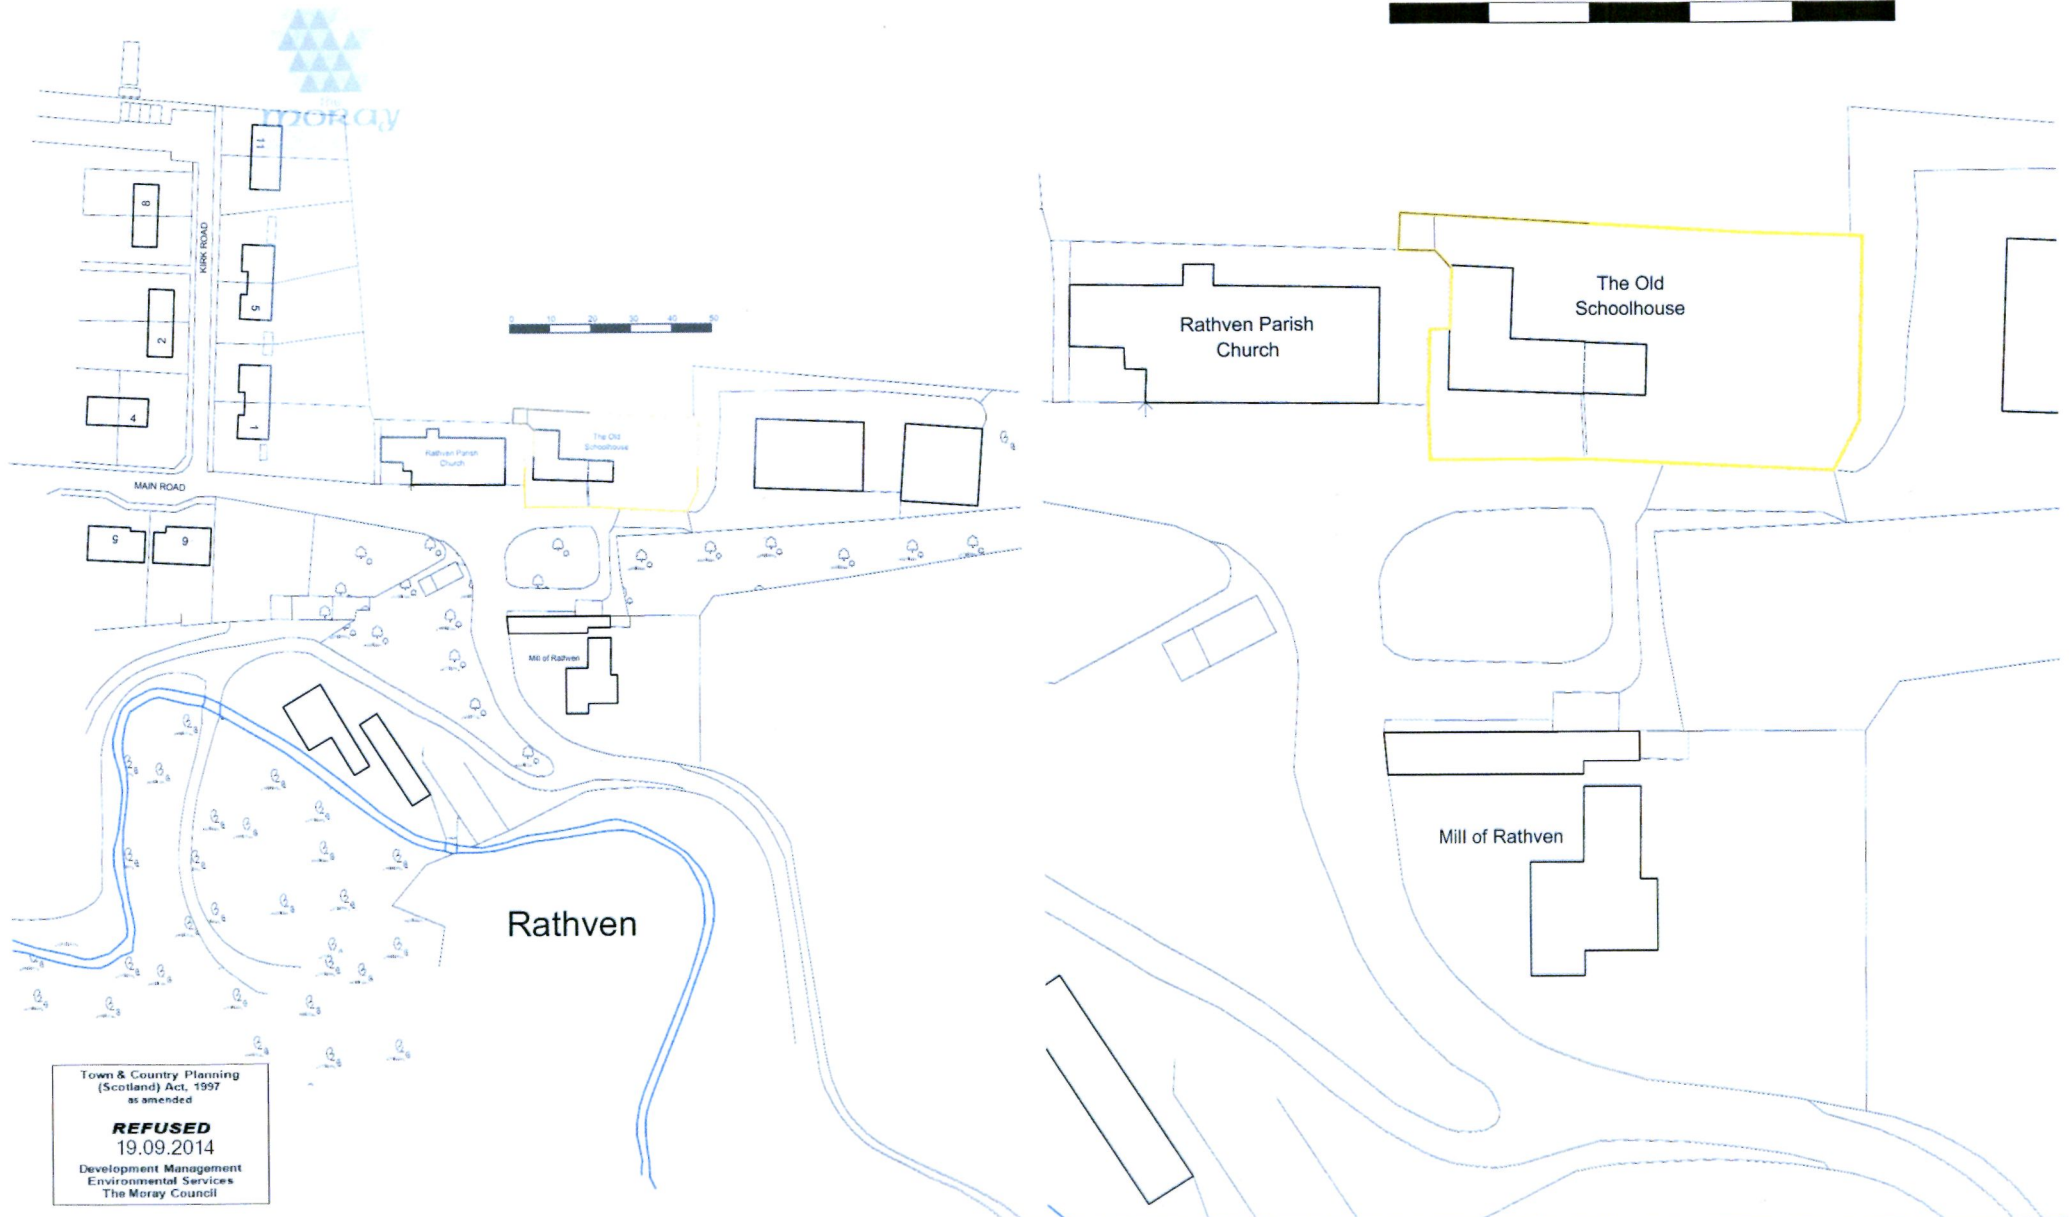

Town & Country Planning
 (Scotland) Act, 1997
 as amended

REFUSED
 19.09.2014

Development Management
 Environmental Services
 The Moray Council

PROJECT
 GABLE EXTENSION & GARAGE
 TO THE OLD SCHOOL HOUSE
 RATHVEN BY BUCKIE
 AB66 4DE

kraftarchitecture

280 High Street Glasgow G4 0GT
 t 0141 5522915 e email@kraftarchitecture.co.uk
 Registered in Scotland SC329135

DATE
 Sept 10
 DRAWN
 BN

TITLE
 LOCATION & SITE PLAN


PURPOSE JOB SCALE
 PLANNING 0304 1:1250 + 1:500@A3

DRAWING
K000

REV
 -

DO NOT SCALE FROM THIS DRAWING
 The Constructor must check & verify dimensions before material ordering & construction
 The drawing must be kept in conjunction with all the relevant drawings & specifications
 Any discrepancies between the Contract Documents must be notified in writing immediately
 All works to be carried out in accordance with the relevant & current CDM Regulations

REVISION NOTES

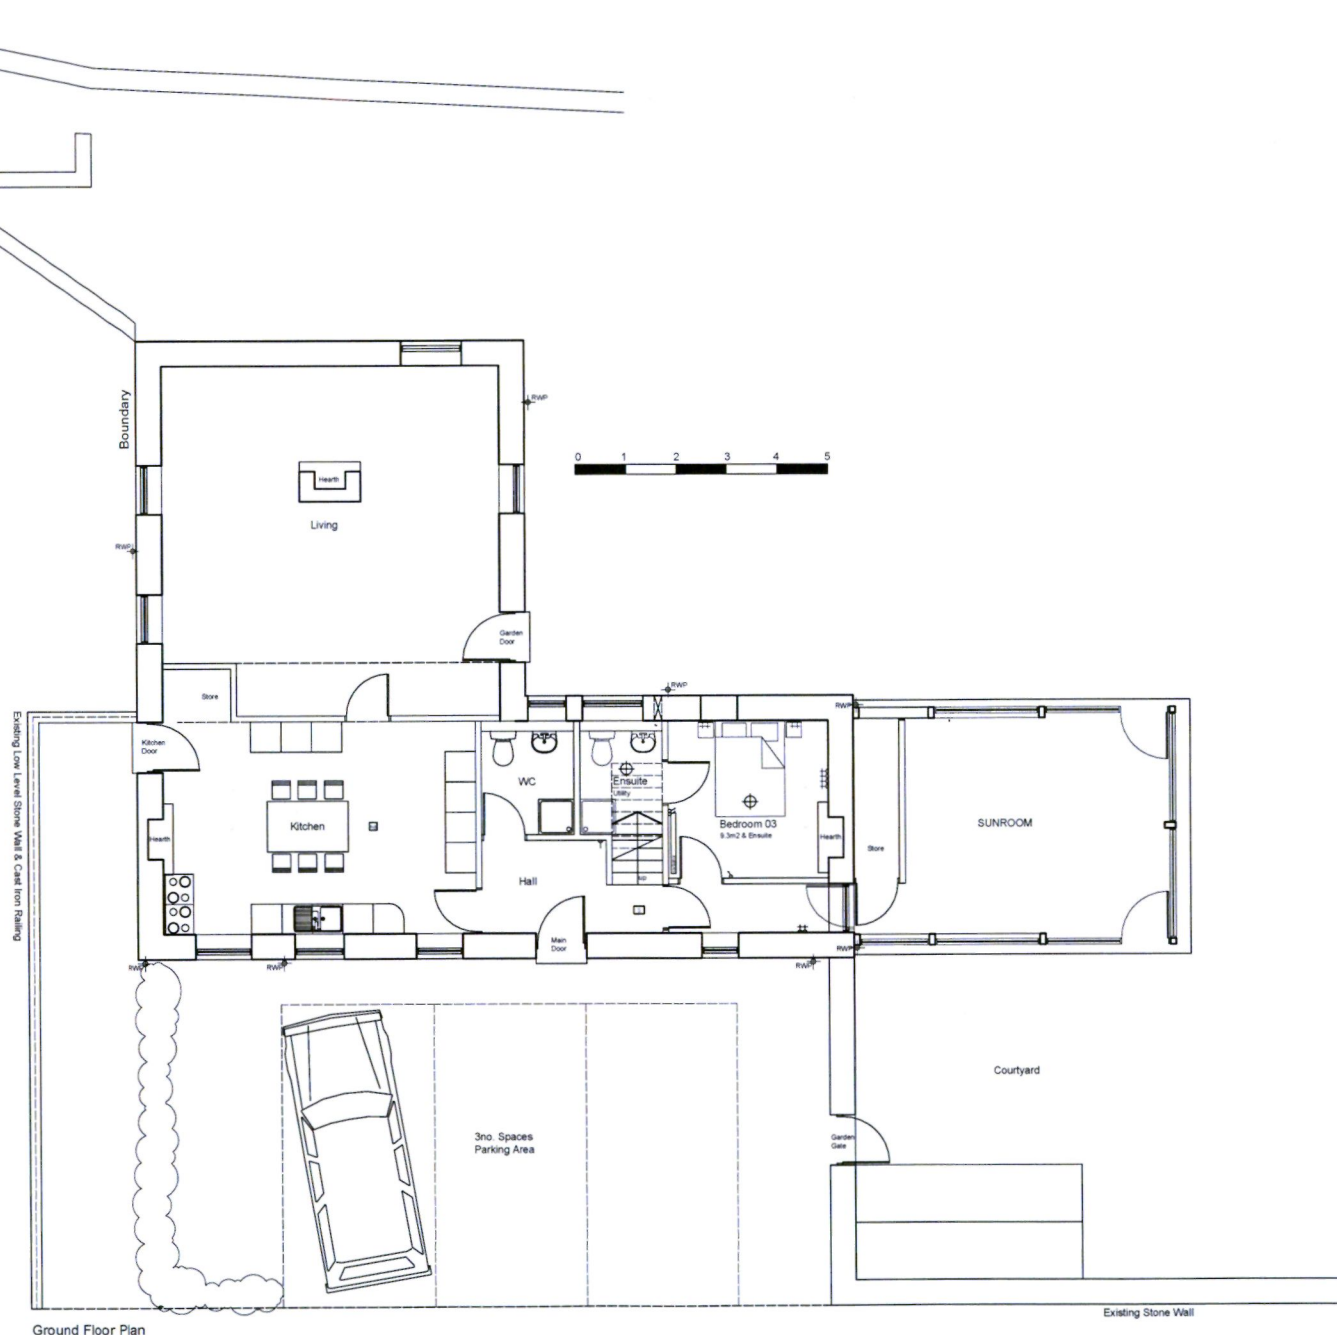

Ground Floor Plan

PROJECT
 GABLE EXTENSION & GARAGE
 to THE OLD SCHOOL HOUSE
 RATHVEN BY BUCKIE
 AB56 4DE

kraftarchitecture

280 High Street Glasgow G4 0QT
 t 0141 5522915 e email@kraftarchitecture.co.uk
 Registered in Scotland SC329135

DATE
Feb14

DRAWN
BN

TITLE
EXISTING GROUND FLOOR

PURPOSE JOB SCALE
PLANNING 0304 1:100@A3


DRAWING
K001

REV

-

DO NOT SCALE FROM THIS DRAWING
 The Contractor must check & verify dimensions before material ordering & construction
 The drawing must be read in conjunction with all the relevant drawings & specifications
 Any discrepancies between the Contract Documents must be notified in writing immediately
 All works to be carried out in accordance with the relevant & current CDM Regulations

REVISION NOTES

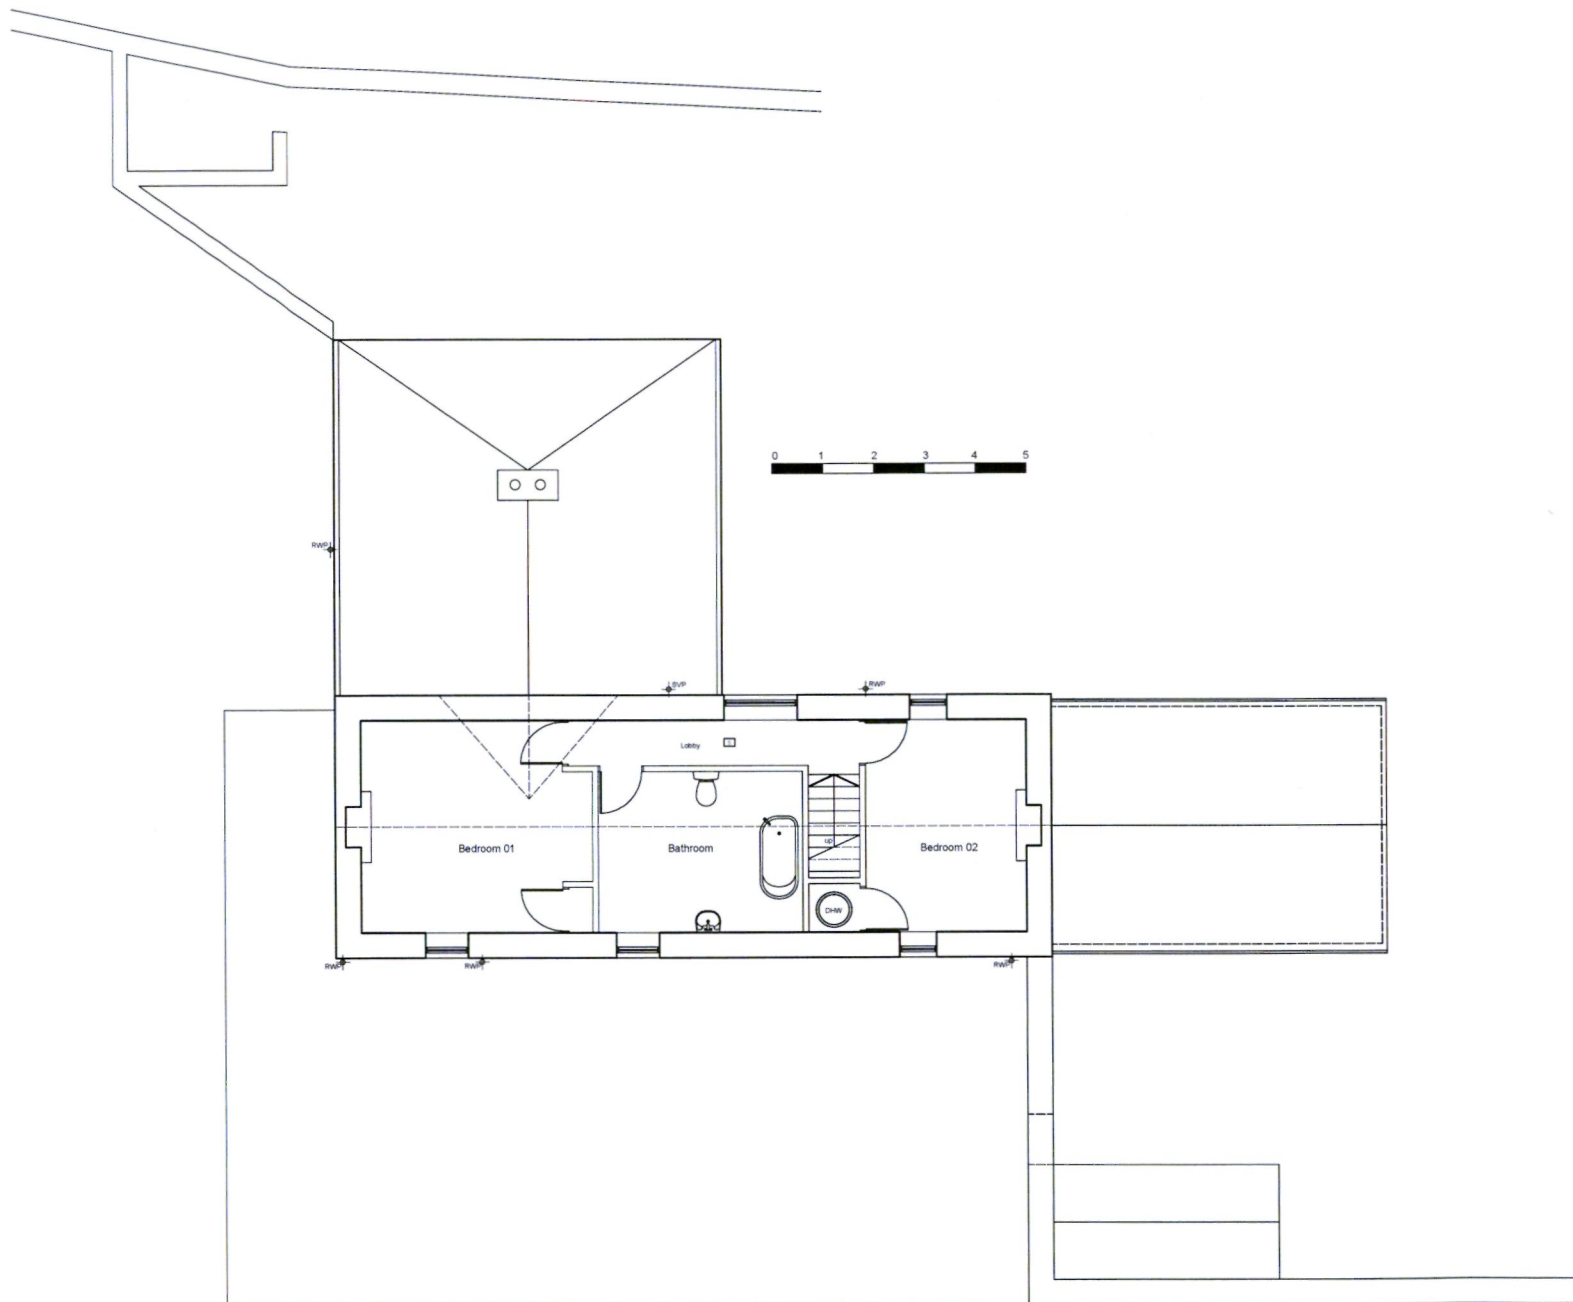

Upper Floor Plan

PROJECT
 GABLE EXTENSION & GARAGE
 to THE OLD SCHOOL HOUSE
 RATHVEN BY BUCKIE
 AB56 4DE



kraftarchitecture

280 High Street Glasgow G4 0QT
 t 0141 5522915 e email@kraftarchitecture.co.uk
 Registered in Scotland SC329135

DATE
 FEB14

DRAWN
 BN

TITLE
 EXISTING FIRST FLOOR

PURPOSE JOB SCALE
 PLANNING 0304 1.100@A3


DRAWING

K002

REV

-

DO NOT SCALE FROM THIS DRAWING
 The Constructor must check & verify dimensions before material ordering & construction
 The drawing must be read in conjunction with all the relevant drawings & specifications
 Any discrepancies between the Contract Documents must be notified in writing immediately
 All Works to be carried out in accordance with the relevant & current CDM Regulations

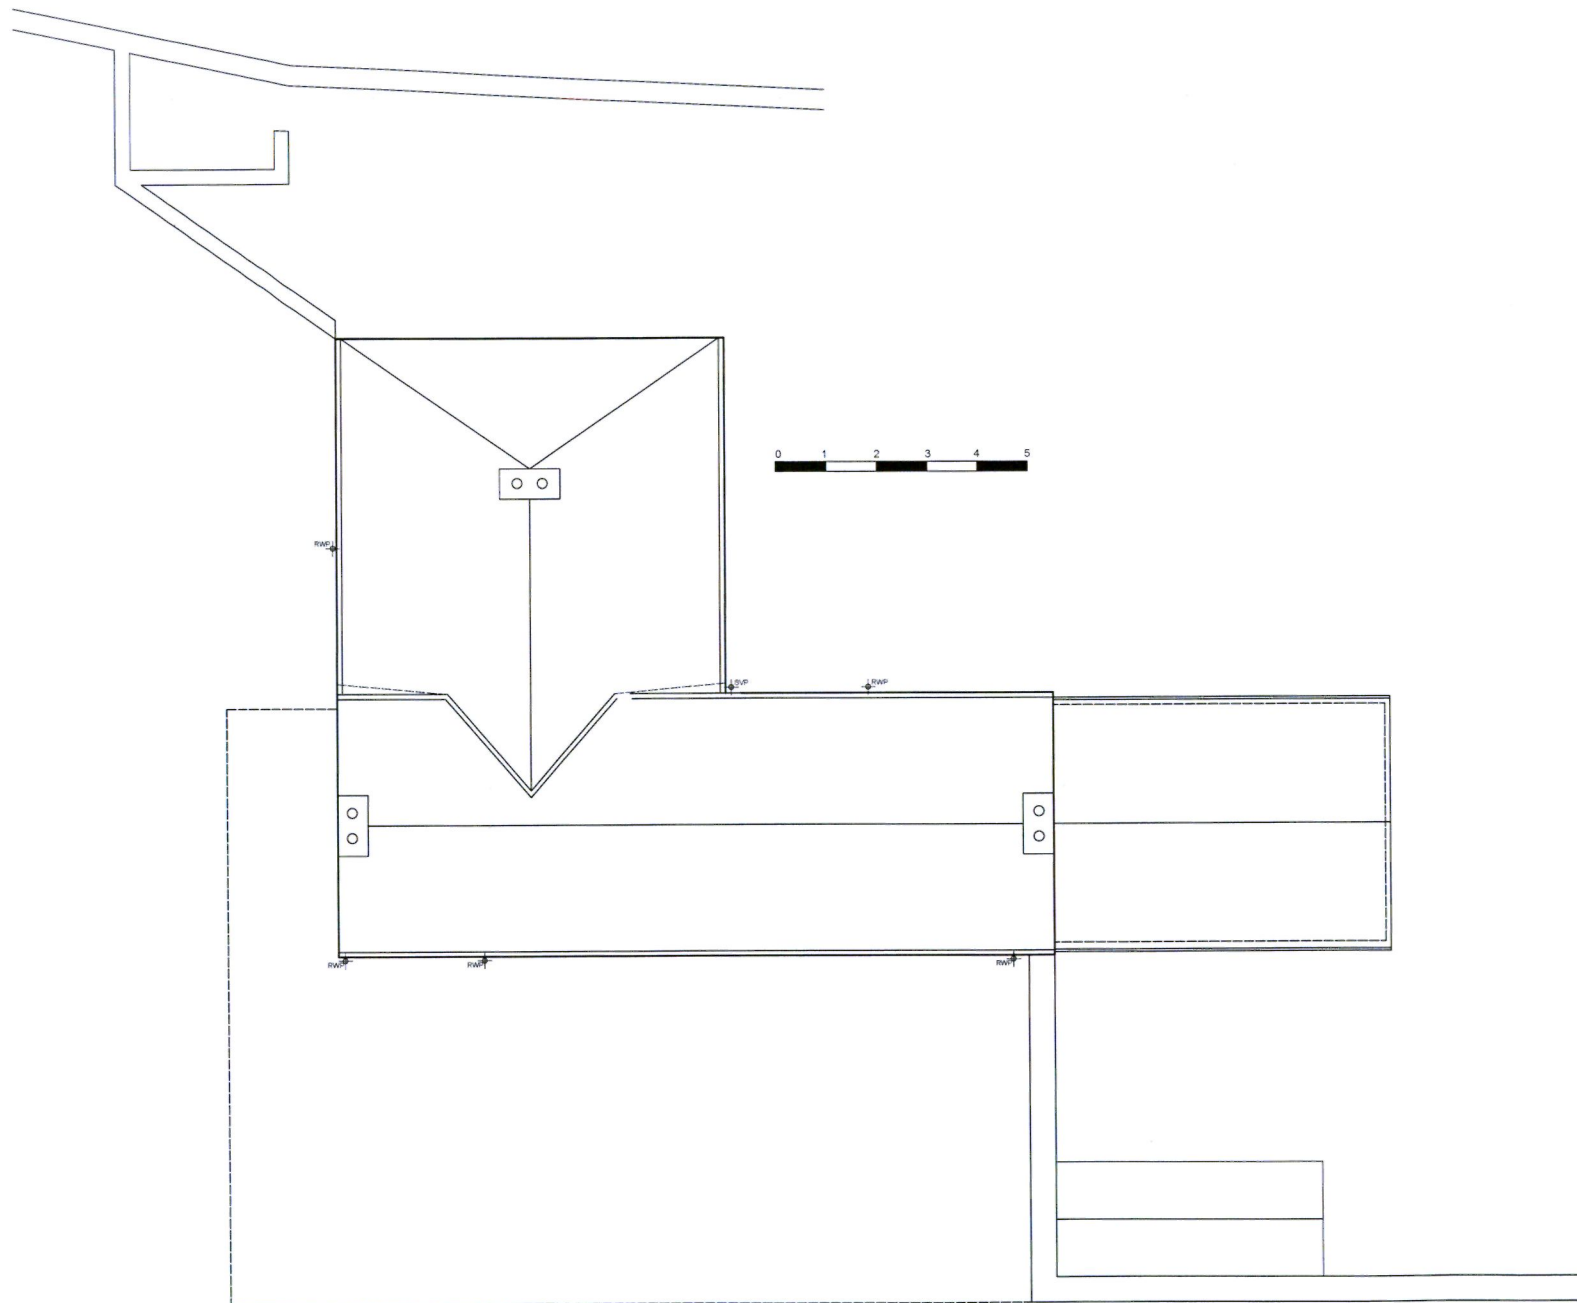

Roof Plan

PROJECT
 GABLE EXTENSION & GARAGE
 to THE OLD SCHOOL HOUSE
 RATHVEN BY BUCKIE
 ABS6 4DE



kraftarchitecture

280 High Street Glasgow G4 0QT
 t 0141 5522915 e email@kraftarchitecture.co.uk
 Registered in Scotland SC329135

DATE
FEB14

DRAWN
BN

TITLE
EXISTING ROOFPLAN

PURPOSE JOB SCALE
PLANNING 0304 1:100@A3


DRAWING
K003

REV


-

DO NOT SCALE FROM THIS DRAWING
 The Constructor must check & verify dimensions before material ordering & construction
 The drawing must be read in conjunction with all the relevant drawings & specifications
 Any discrepancies between the Contract Documents must be notified in writing immediately
 All Works to be carried out in accordance with the relevant & current CDM Regulations

REVISION NOTES

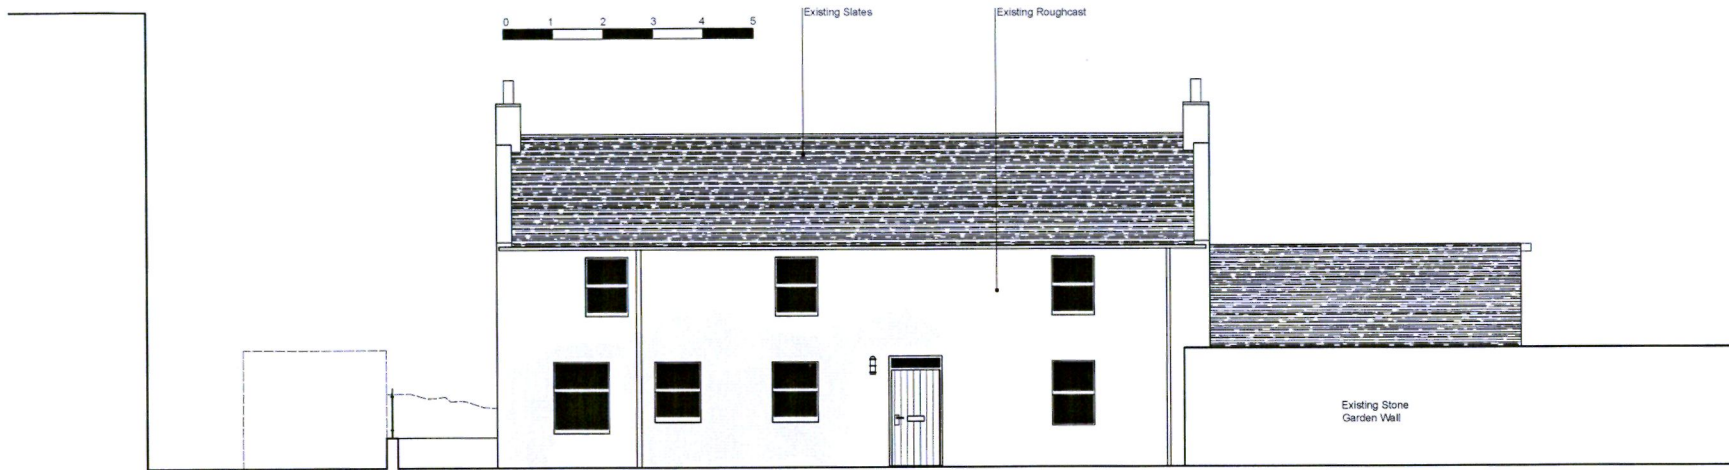

South Elevation from Lane

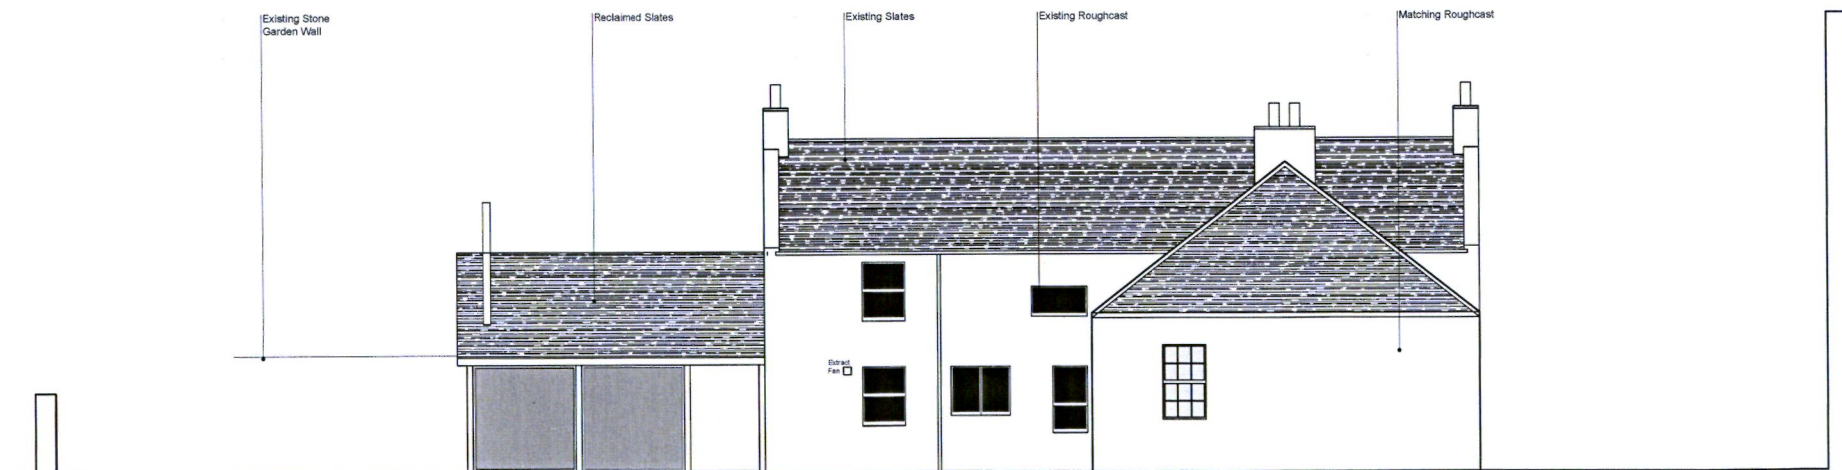

North Elevation

PROJECT
 GABLE EXTENSION & GARAGE
 to THE OLD SCHOOL HOUSE
 RATHVEN BY BUCKIE
 AB56 4DE





kraftarchitecture
 280 High Street Glasgow G4 0QT
 t 0141 5522915 e email@kraftarchitecture.co.uk
 Registered in Scotland SC329135

DATE
FEB14
 DRAWN
BN
 PURPOSE
PLANNING
 JOB
0304
 SCALE
1:100@A3

TITLE
EXISTING ELEVATIONS


DRAWING
K004

REV
-

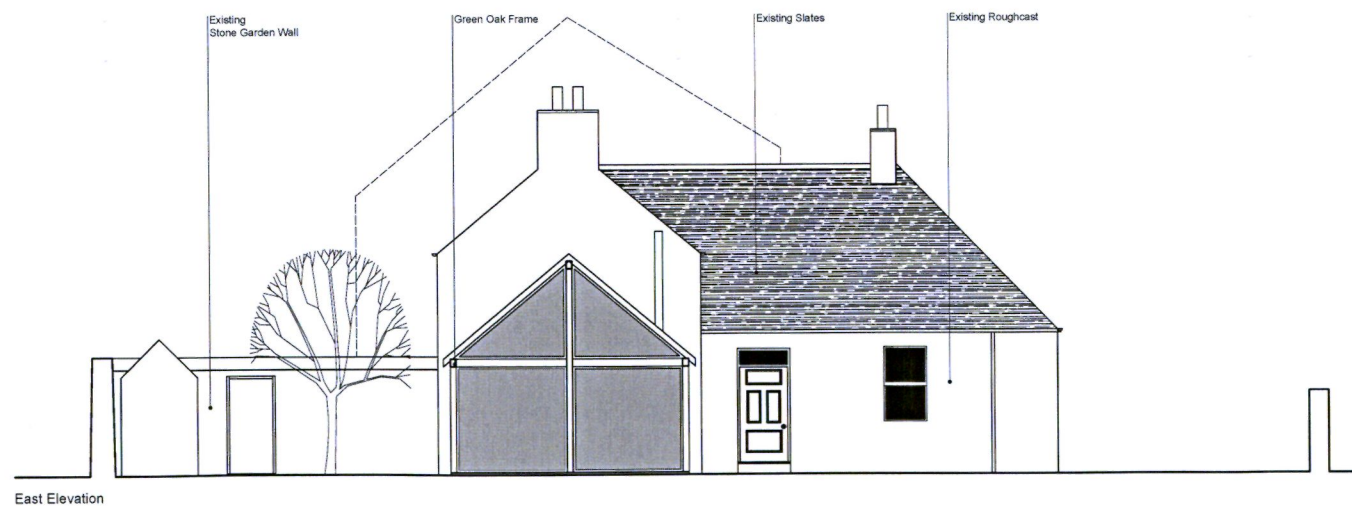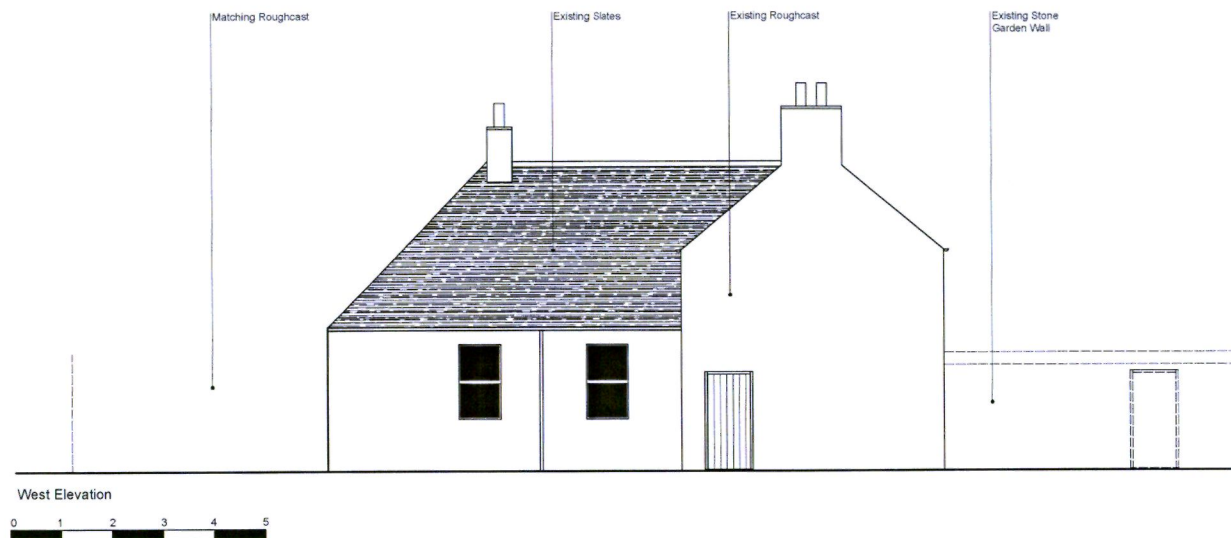

DO NOT SCALE FROM THIS DRAWING
The Constructor must check & verify dimensions before starting construction
The drawings must be read in conjunction with all the relevant drawings & specifications
Any discrepancies between the Contract Documents shall be resolved in writing immediately
All Works to be carried out in accordance with the relevant & current CDM Regulations

REVISION NOTES

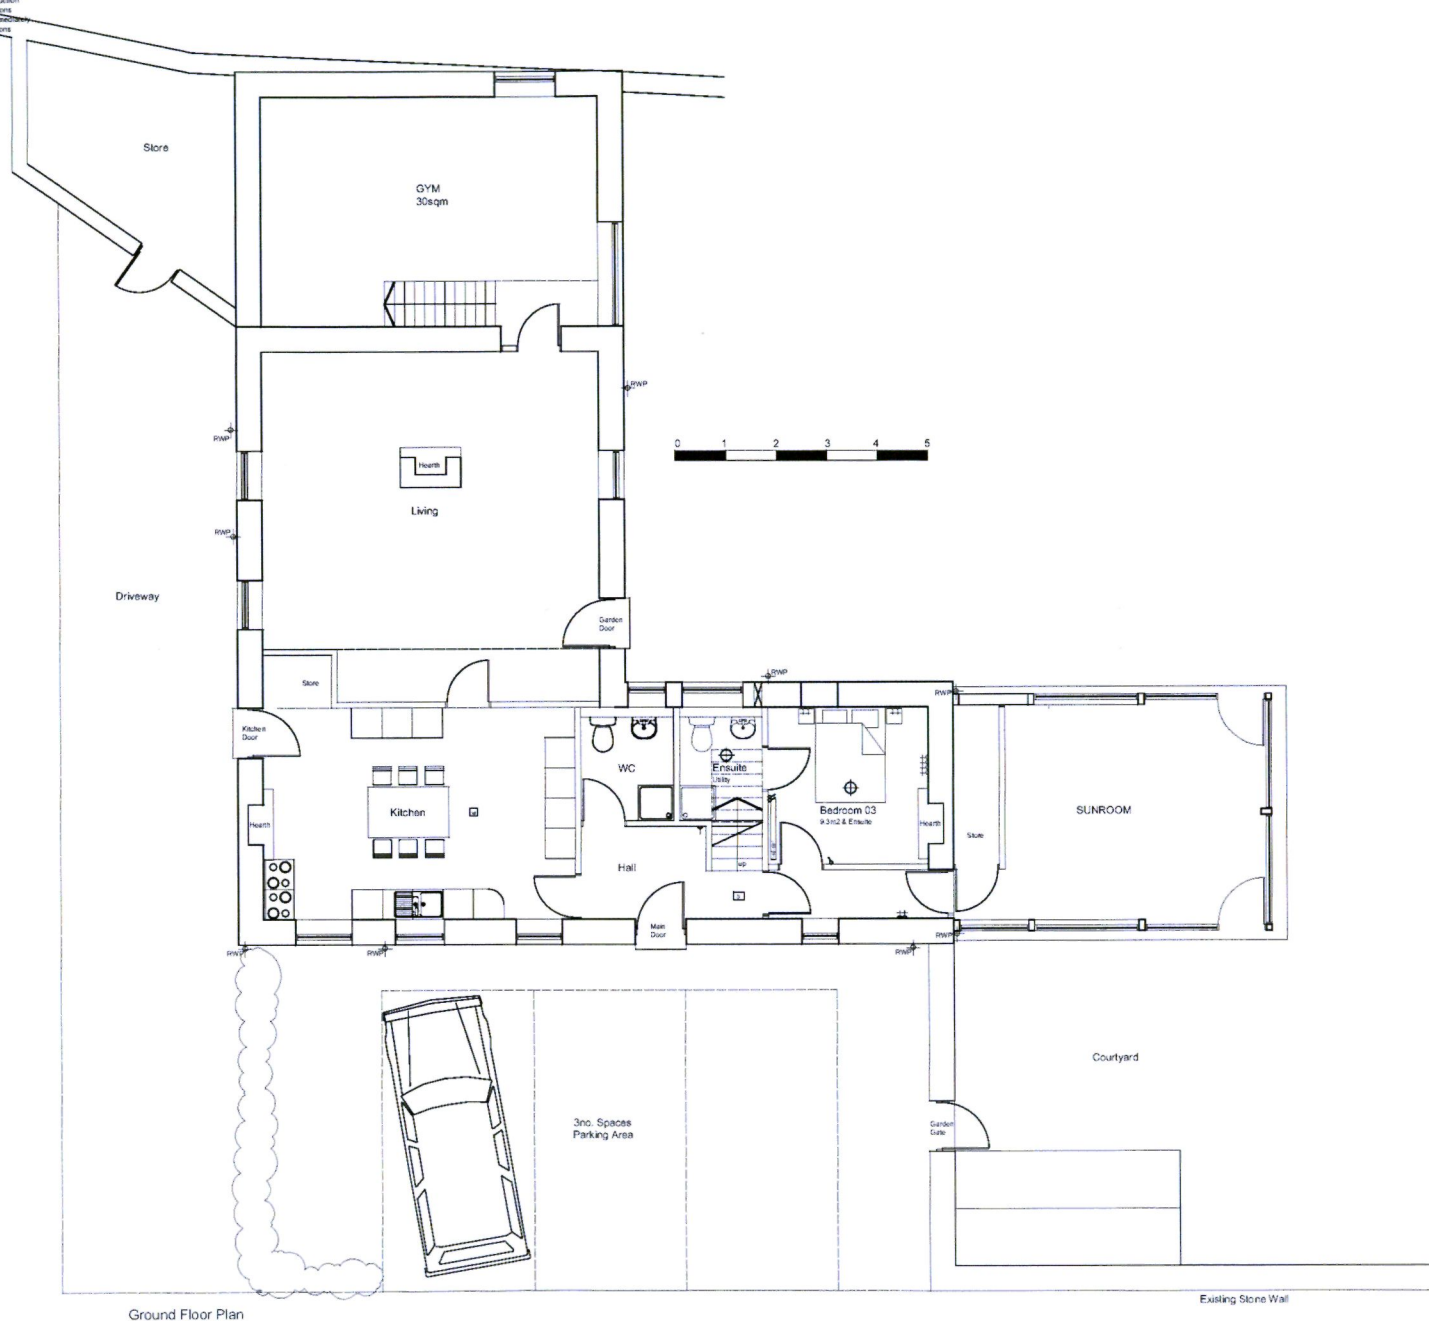

Town & Country Planning
(Scotland) Act, 1997
as amended

REFUSED
19.09.2014

Development Management
Environmental Services
The Moray Council

PROJECT
GABLE EXTENSION & GARAGE
to THE OLD SCHOOL HOUSE
RATHVEN BY BUCKIE
AB56 4DE

kraftarchitecture

280 High Street Glasgow G4 0QT
t: 0141 5522915 e: email@kraftarchitecture.co.uk
Registered in Scotland SC329135

DATE
Feb14

DRAWN
BN

TITLE
PROPOSED GROUND FLOOR

PURPOSE
PLANNING

JOB
0304

SCALE
1:100@A3

DRAWING


K101

REV

-

DO NOT SCALE FROM THIS DRAWING
The Constructor must check & verify dimensions before material procurement & construction.
The drawings must be read in conjunction with all the relevant drawings & specifications.
Any discrepancies between the Contract Documents must be referred to the architect immediately.
All Works to be carried out in accordance with the relevant & current CDM Regulations.

REVISION NOTES

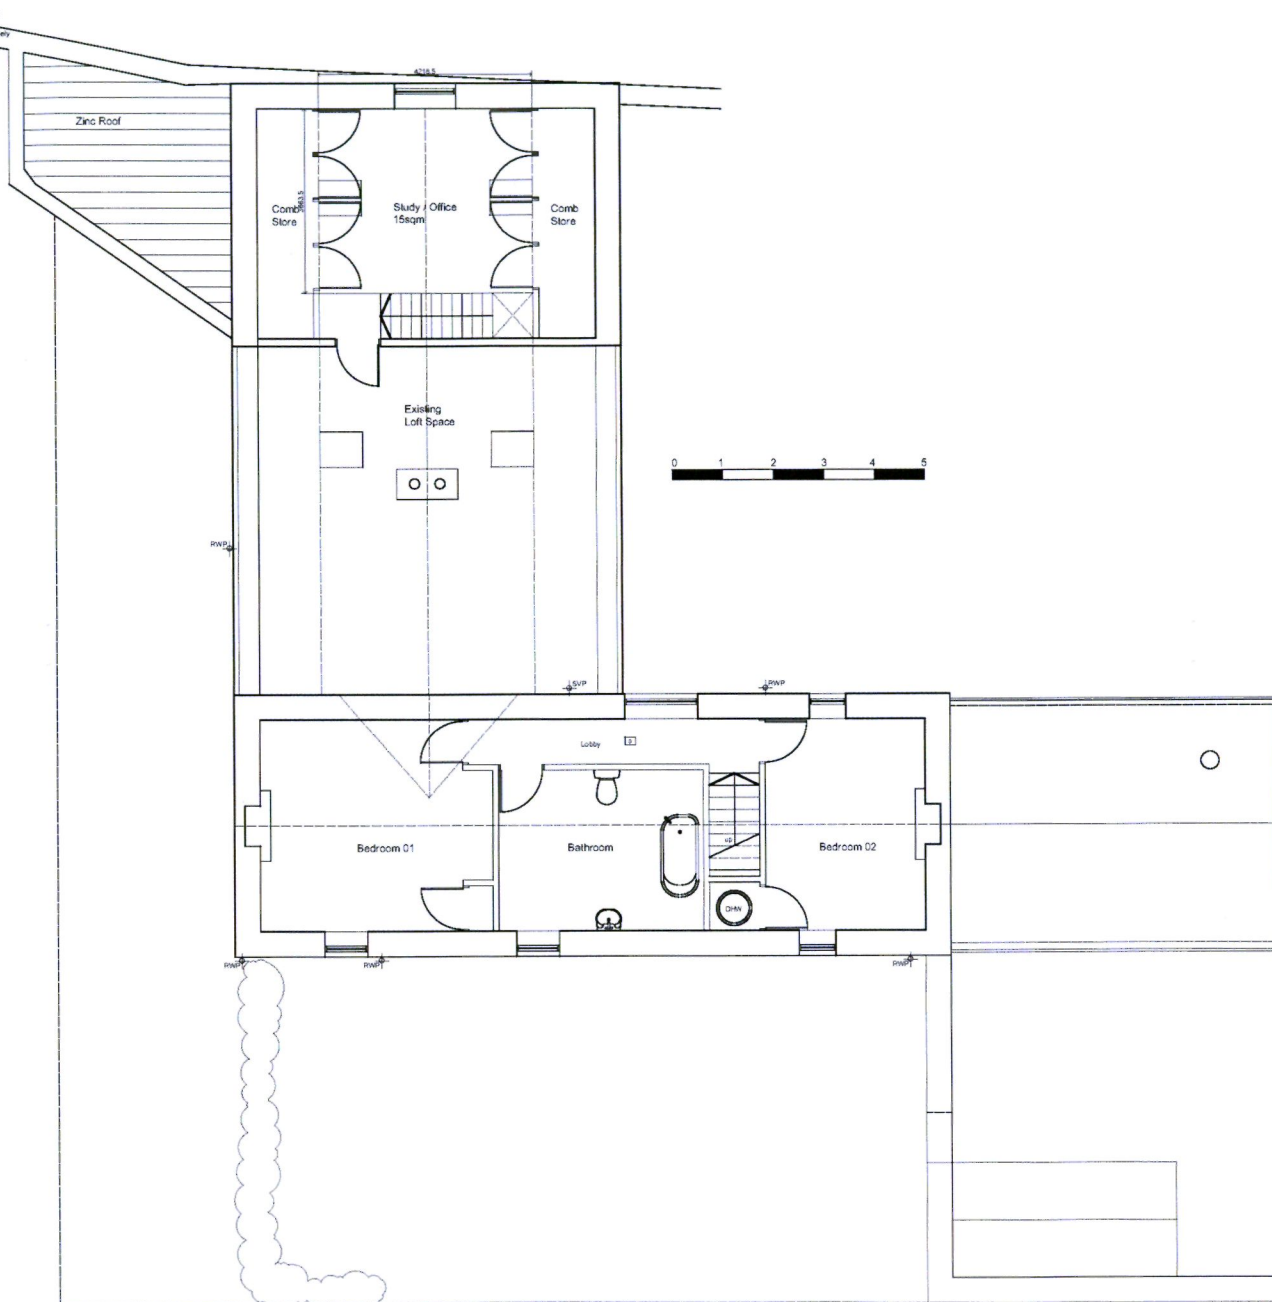

Upper Floor Plan

Town & Country Planning
(Scotland) Act, 1997
as amended

REFUSED

19.09.2014
Development Management
Environmental Services
The Moray Council

PROJECT
GABLE EXTENSION & GARAGE
TO THE OLD SCHOOL HOUSE
RATHVEN BY BUCKIE
AB56 4DE



kraftarchitecture

280 High Street Glasgow G4 0QT
t: 0141 5522915 e: email@kraftarchitecture.co.uk
Registered in Scotland SC329135

DATE
FEB14
DRAWN
BN

TITLE
PROPOSED FIRST FLOOR
PURPOSE
PLANNING

JOB
0304
SCALE
1:100@A3


DRAWING

K102

REV

-

DO NOT SCALE FROM THIS DRAWING
 The Contractor must check & verify dimensions before starting construction
 The drawings must be read in conjunction with all the relevant specifications
 Any discrepancies between the Contract Documents shall be notified in writing immediately
 All works to be carried out in accordance with the relevant & current Building Regulations

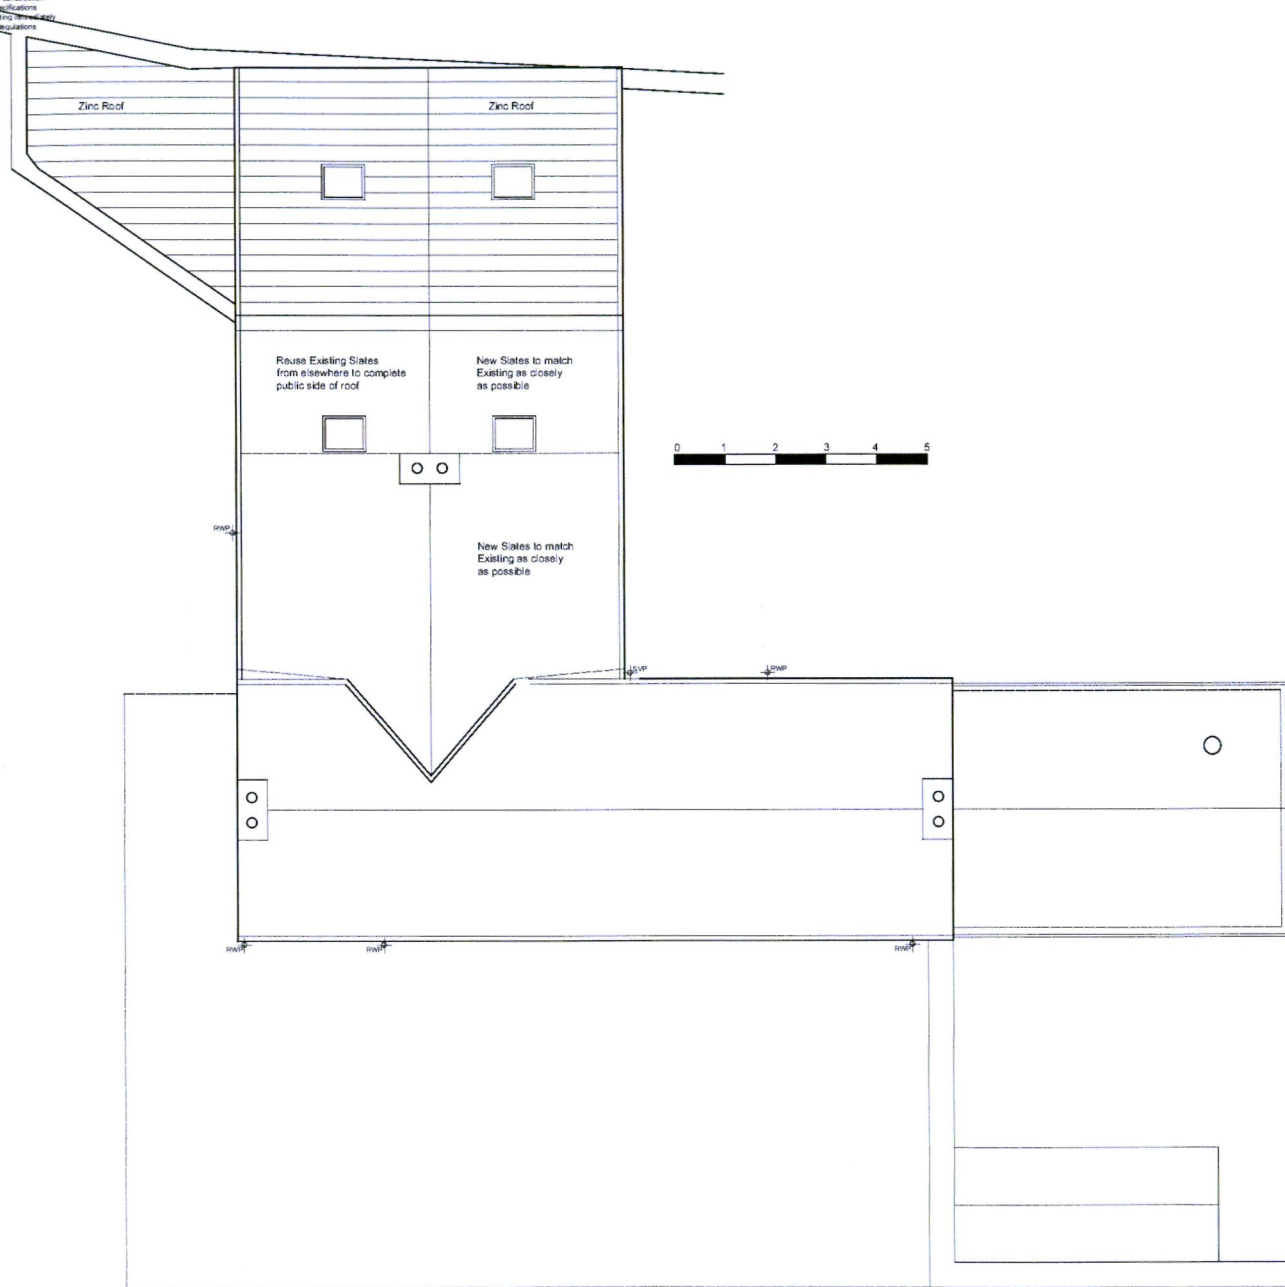

Roof Plan

Town & Country Planning
 (Scotland) Act, 1997
 as amended

REFUSED

19.09.2014
 Development Management
 Environmental Services
 The Moray Council

PROJECT
 GABLE EXTENSION & GARAGE
 to THE OLD SCHOOL HOUSE
 RATHVEN BY BUCKIE
 AB56 4DE



kraftarchitecture
 280 High Street Glasgow G4 0QT
 t: 0141 5522915 e: email@kraftarchitecture.co.uk
 Registered in Scotland SC329135

DATE
FEB14

TITLE
PROPOSED ROOFPLAN

DRAWN
BN


PURPOSE
PLANNING

JOB
0304


SCALE
1:100@A3

DRAWING
K103

REV
-

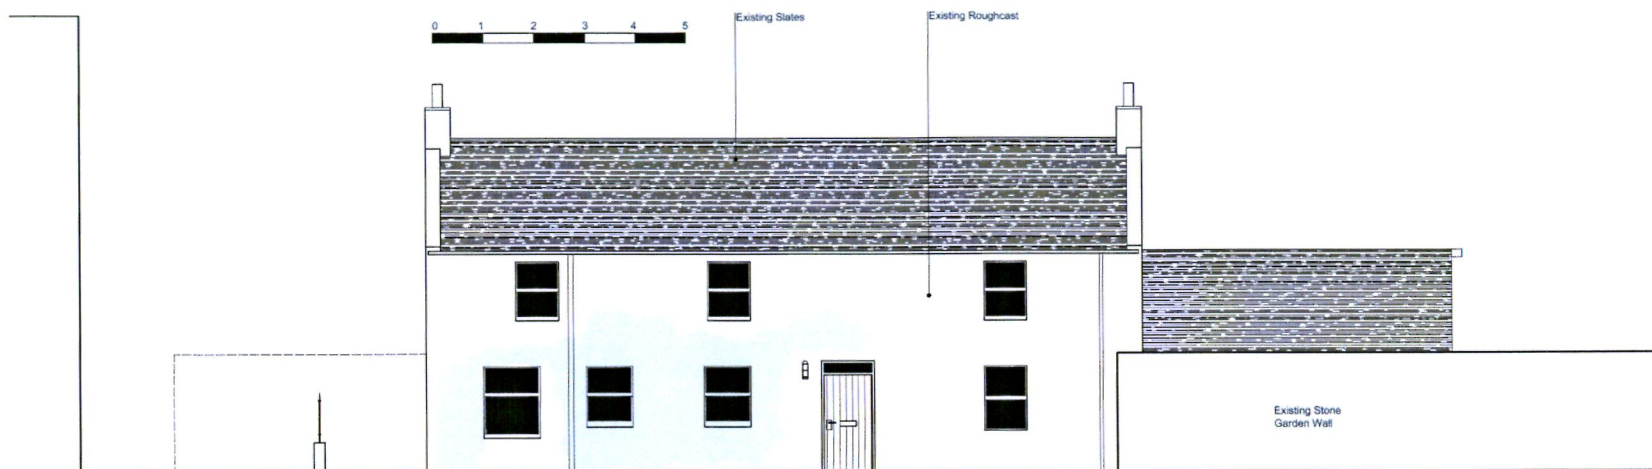

South Elevation from Lane

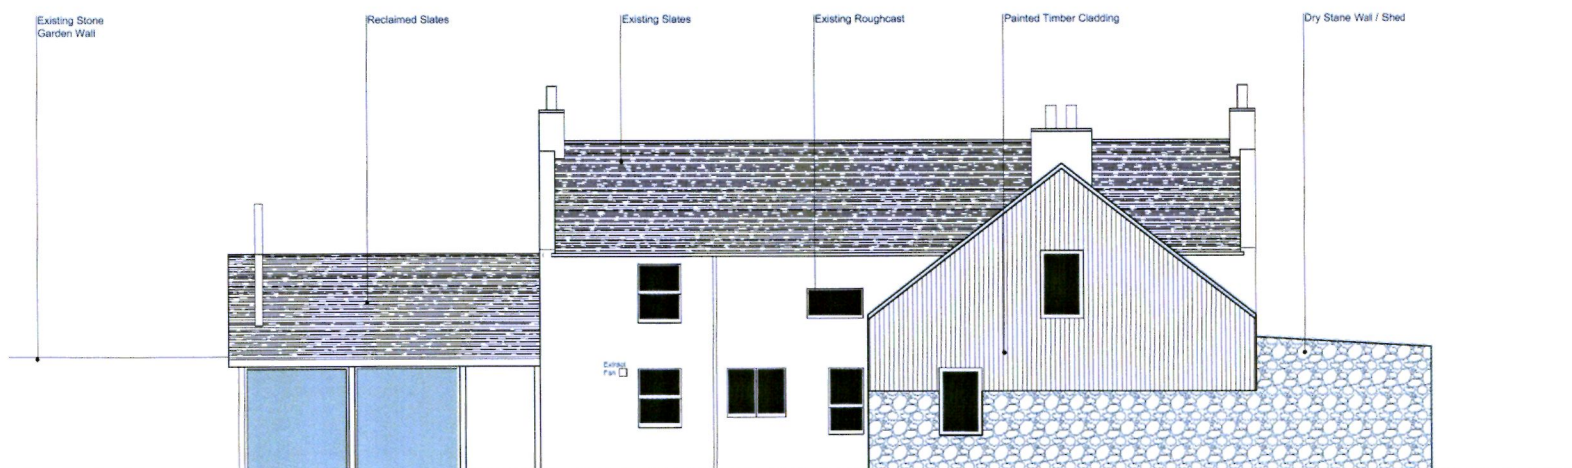

North Elevation

Church Roof

Town & Country Planning
(Scotland) Act, 1997
as amended

REFUSED

19.09.2014

Development Management
Environmental Services
The Moray Council

PROJECT
GABLE EXTENSION & GARAGE
to THE OLD SCHOOL HOUSE
RATHVEN BY BUCKIE
AB56 4DE

kraftarchitecture

280 High Street Glasgow G4 0QT
t 0141 5522915 e email@kraftarchitecture.co.uk
Registered in Scotland SC329135

DATE
FEB14

DRAWN
BN

TITLE
PROPOSED ELEVATIONS

PURPOSE
PLANNING

JOB
0304



SCALE
1:100@A3

DRAWING

K104

REV

-

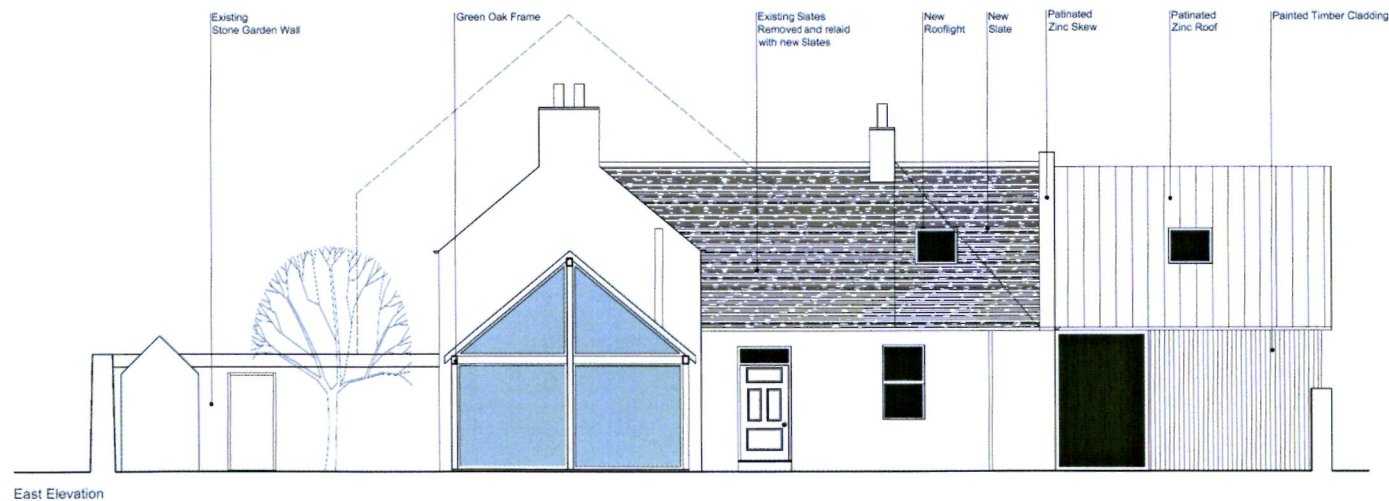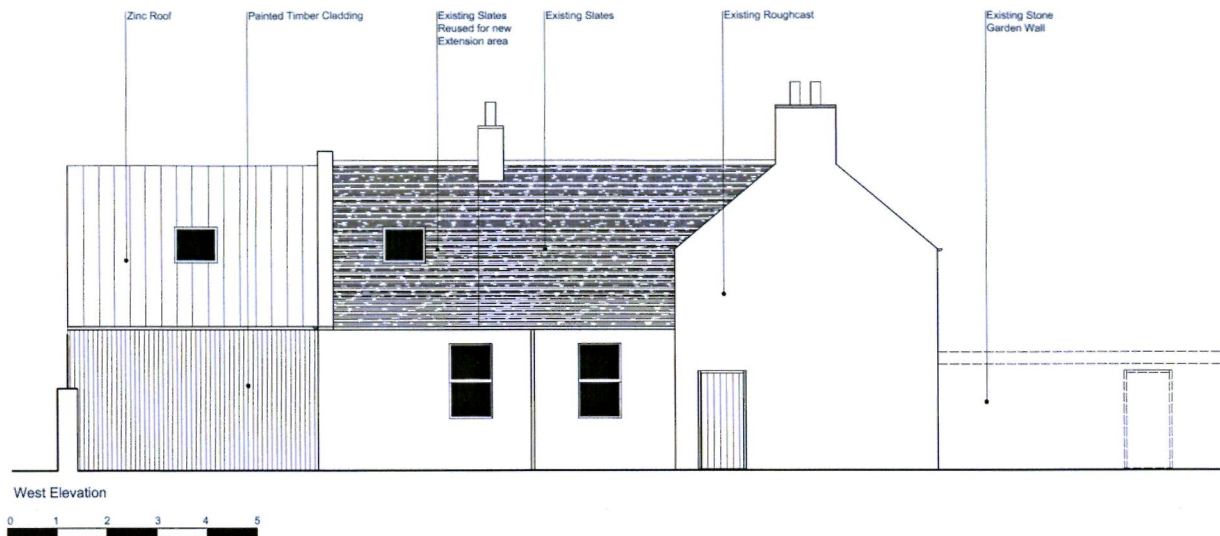

Town & Country Planning
(Scotland) Act, 1997
as amended

REFUSED

19.09.2014

Development Management
Environmental Services
The Moray Council

PROJECT
GABLE EXTENSION & GARAGE
to THE OLD SCHOOL HOUSE
RATHVEN BY BUCKIE
AB56 4DE

kraftarchitecture

280 High Street Glasgow G4 0DT
t 0141 5522915 e email@kraftarchitecture.co.uk
Registered in Scotland SC329135

DATE
FEB14

DRAWN
BN

TITLE
PROPOSED ELEVATIONS

PURPOSE
PLANNING

JOB
0304

SCALE
1.100@A3

DRAWING

K105

REV

-