
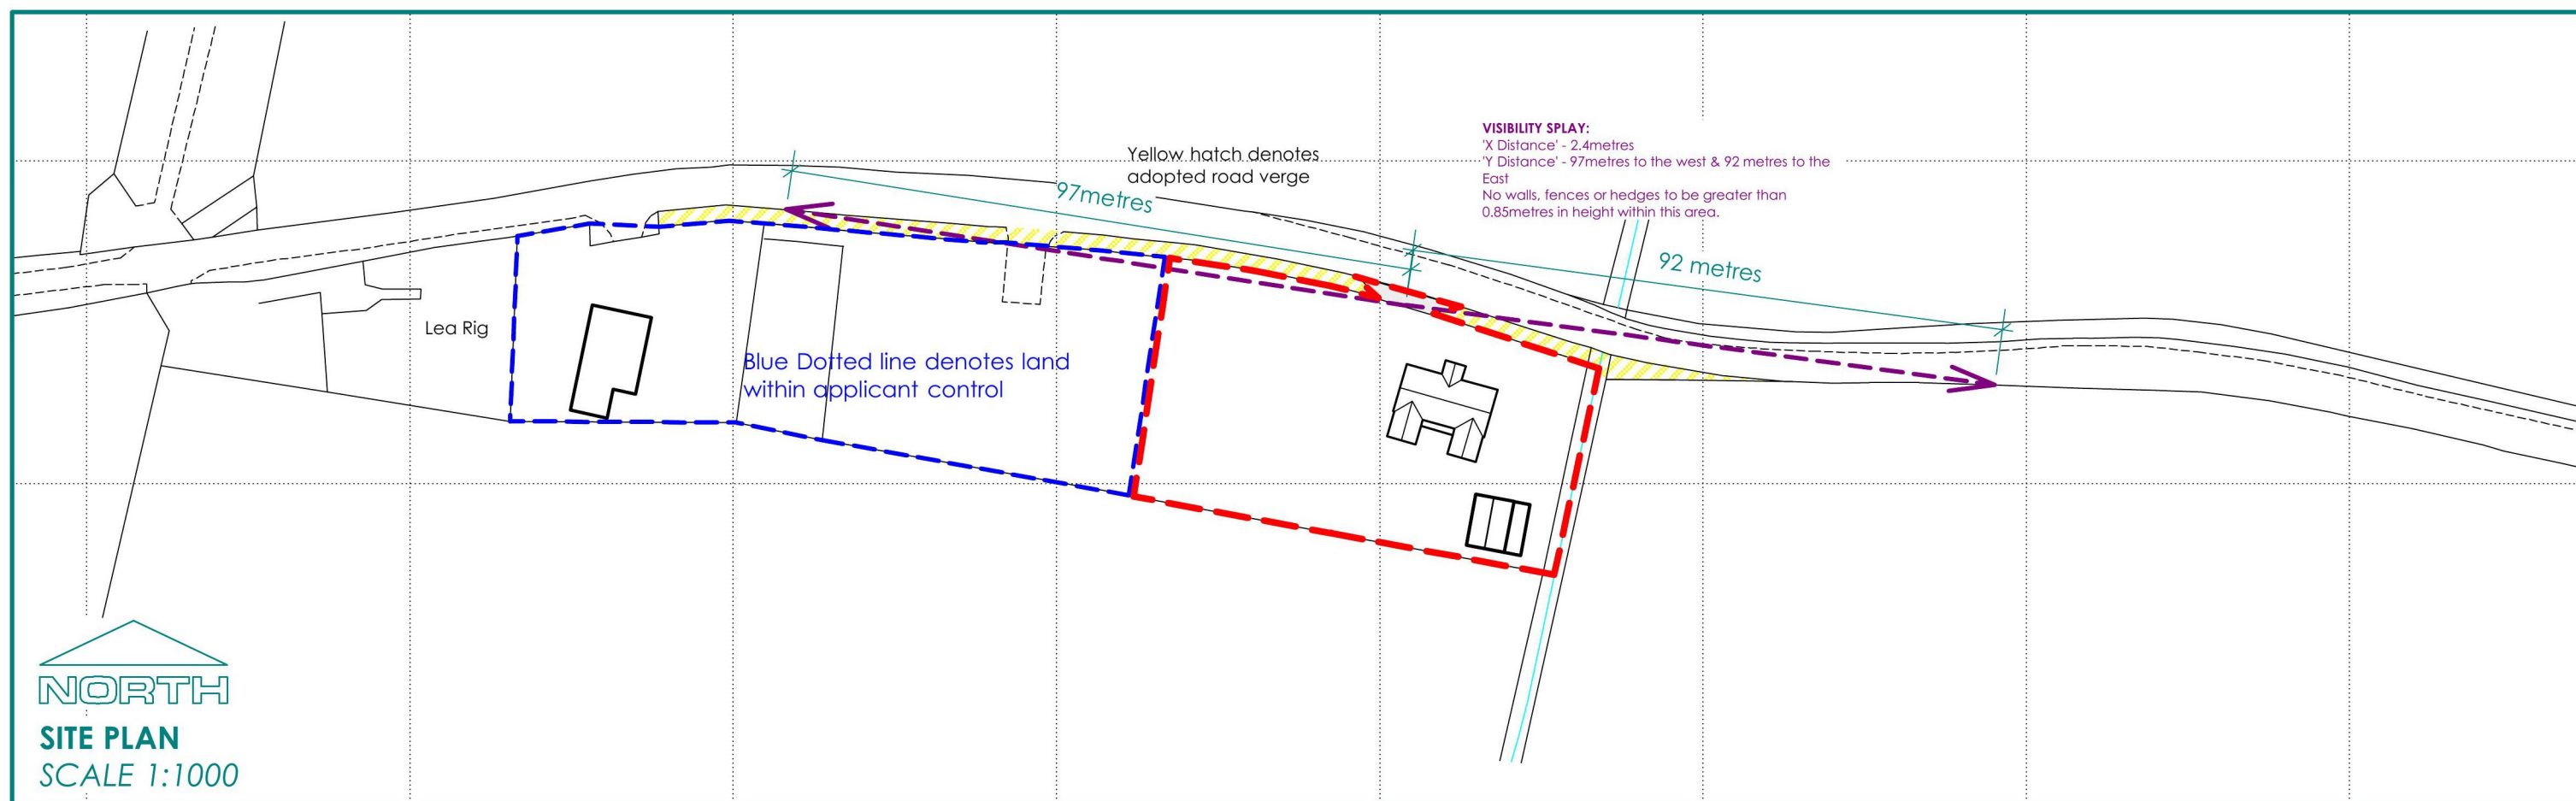


Town & Country Planning  
(Scotland) Act, 1997  
as amended

**REFUSED**

22.03.2016

Development Management  
Environmental Services  
The Moray Council

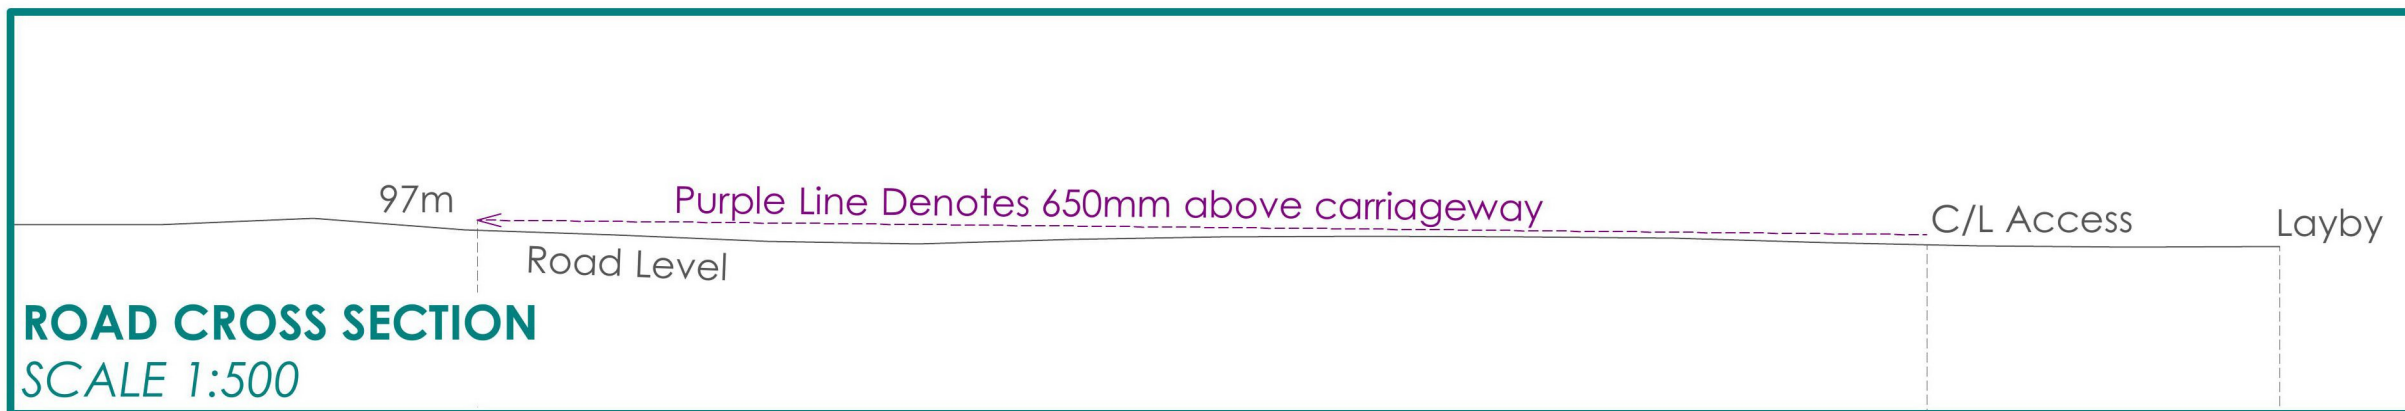

**HHL Scotland**  
Chartered Town Planning &  
Building Consultants

Client. **MR CHRIS GREENWOOD**  
Project. **VISIBILITY SPLAY - MILTONDUFF, MORAY**  
Ref. **HHL 13047.P07B**

6 Cameron Crescent  
Nairn  
IV12 5DY

Tel. 01667 451334  
Mob. 07743 221617  
Email. admin@hhlscotland.co.uk  
web. hhlscotland.co.uk



**RTPI**  
mediation of space - making of place