


Proposed erection of dwellinghouse with separate garage At Strathconach House, Ringorm, Elchies, Craigellachie, Moray For Mr and Mrs G McConachie

**planning drawing general arrangement**

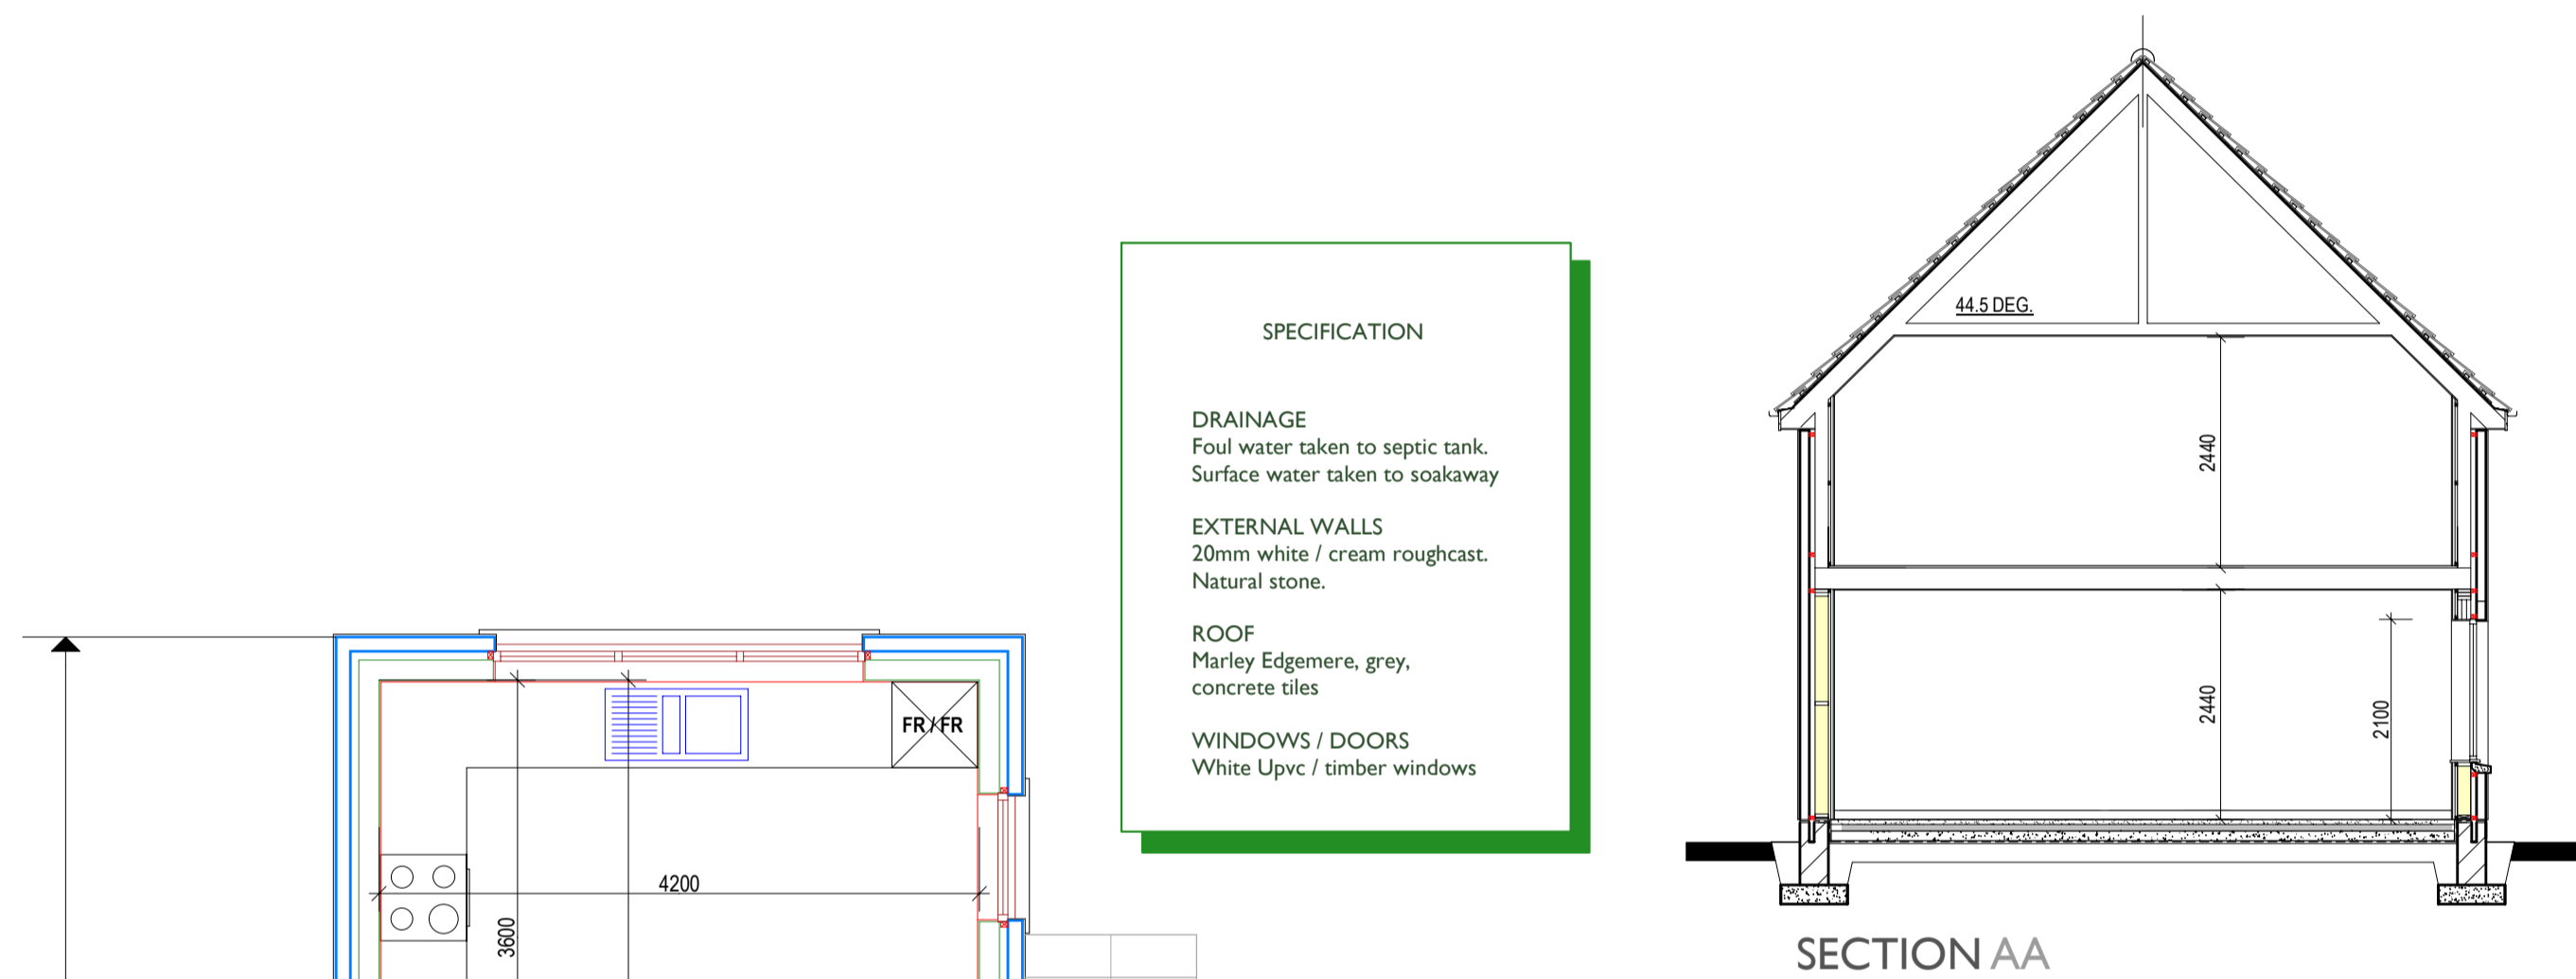



**SPECIFICATION**

**DRAINAGE**  
Foul water taken to septic tank.  
Surface water taken to soakaway

**EXTERNAL WALLS**  
20mm white / cream roughcast.  
Natural stone.

**ROOF**  
Marley Edgemere, grey, concrete tiles

**WINDOWS / DOORS**  
White Upvc / timber windows

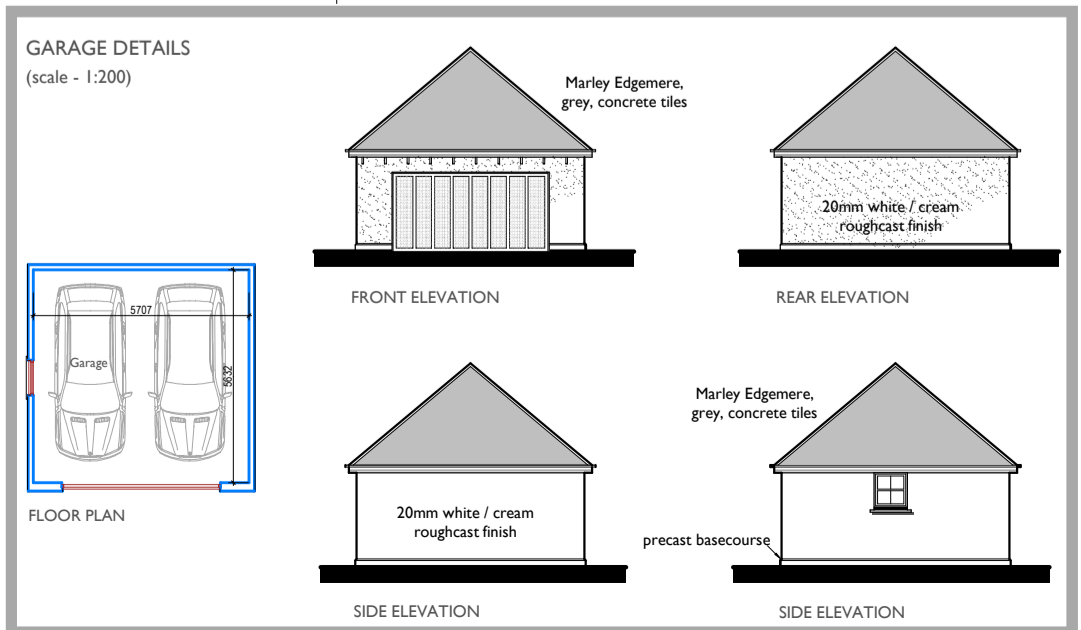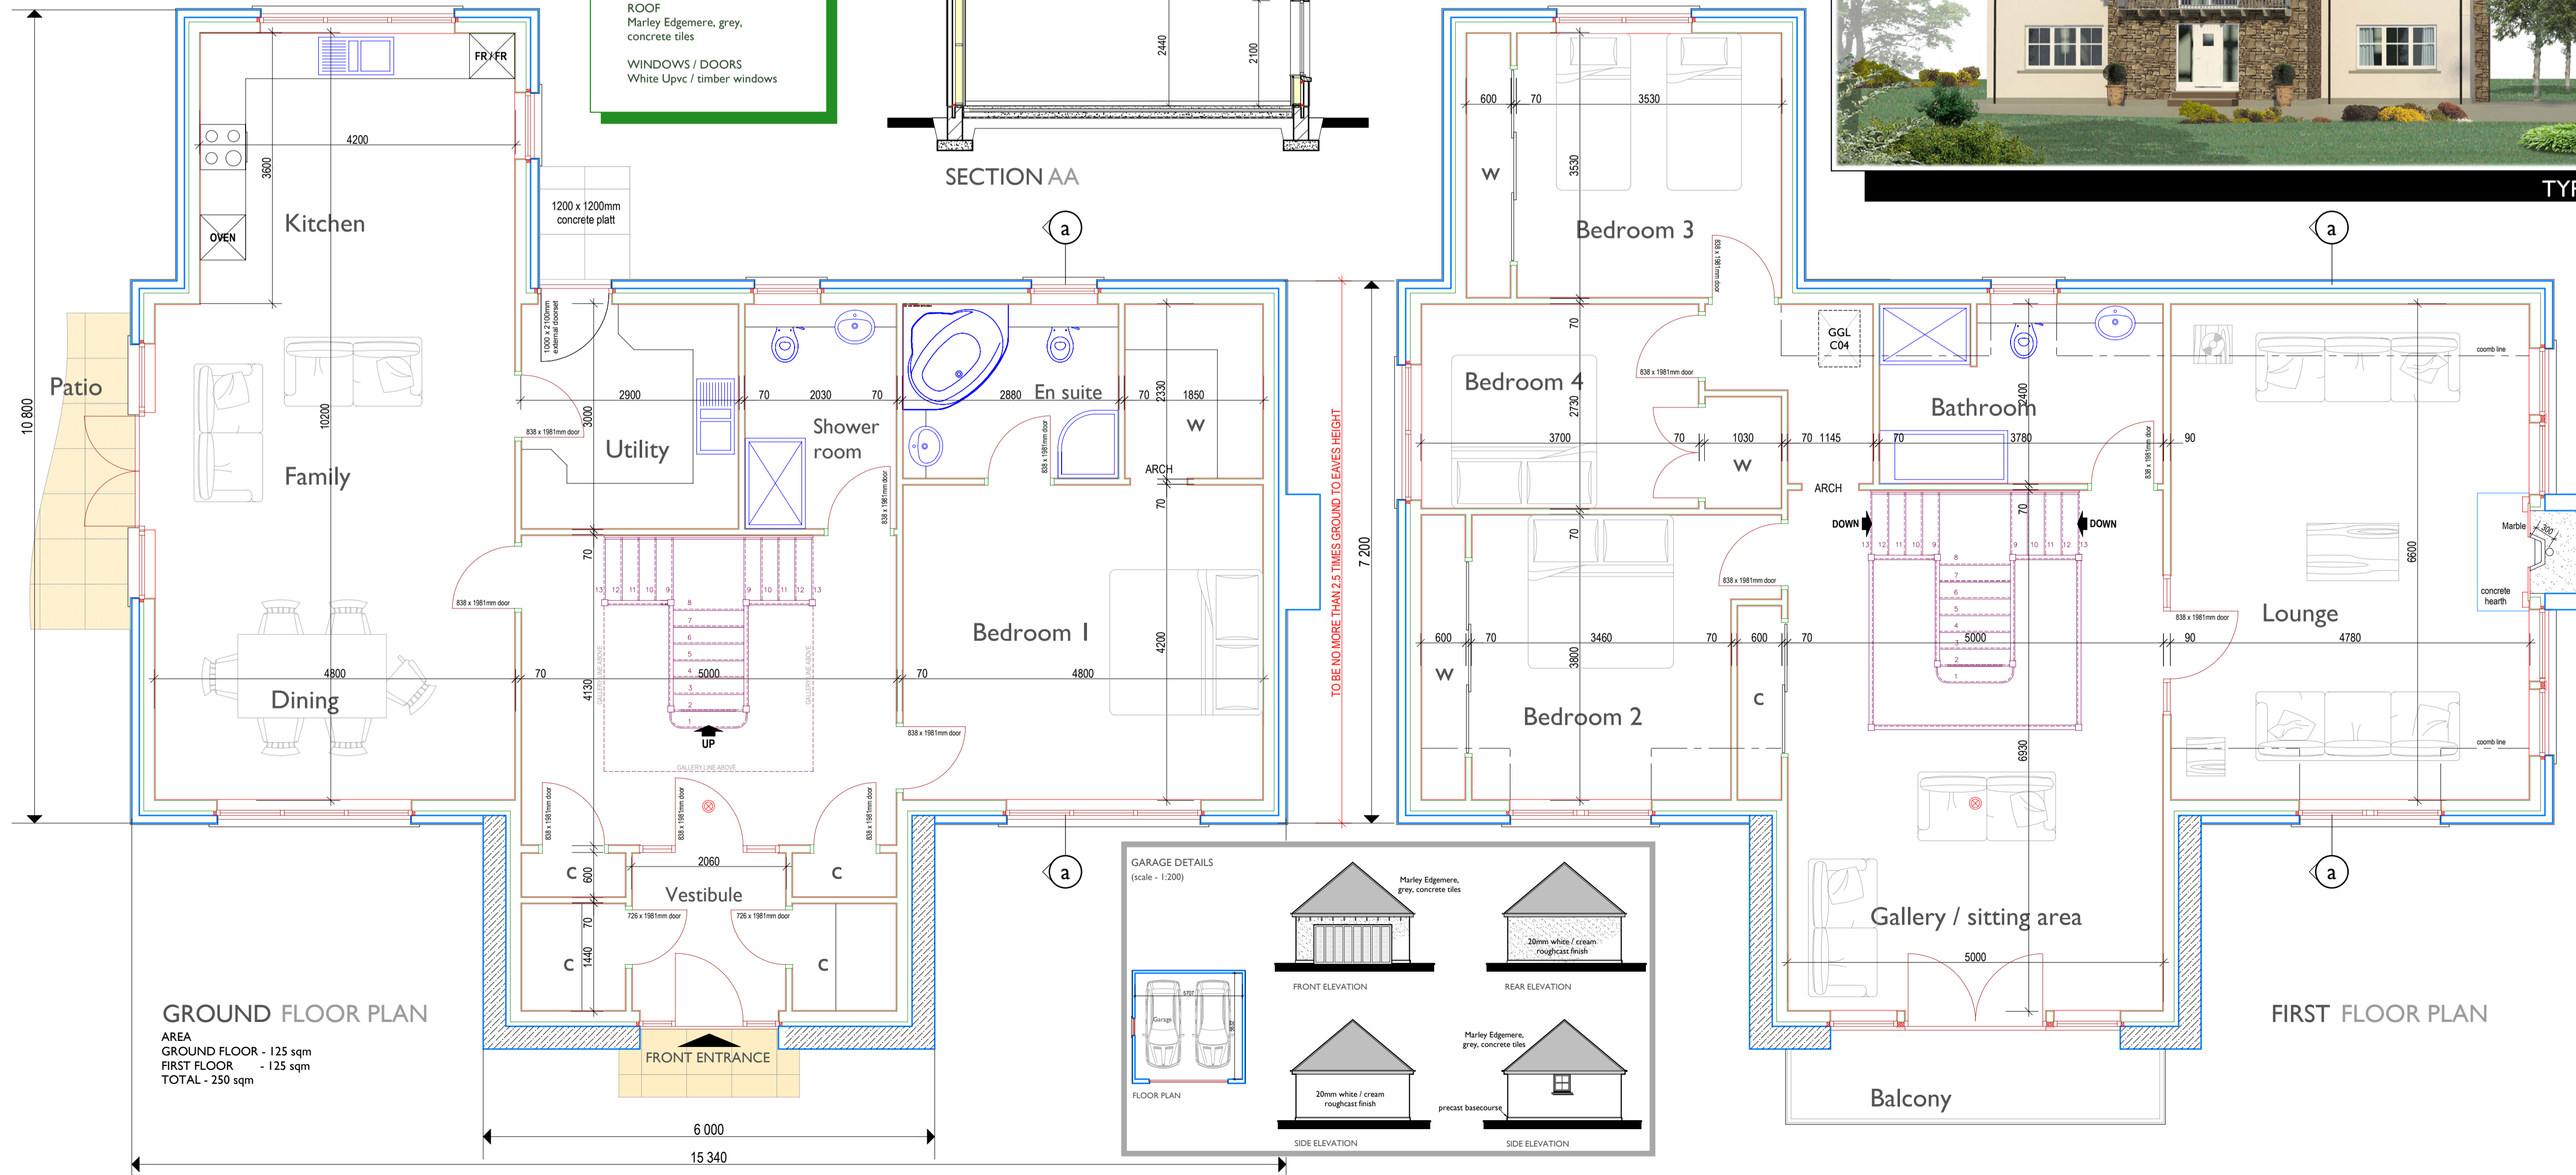

**Strathdee Properties Ltd.**

VIEWFIELD FARM, CRAIGELLACHIE,  
ABERLOUR, MORAY, AB38 9QT  
T - (01340) 881784 F - (01340) 881783



**PROJECT**  
Proposed erection of dwellinghouse with separate garage At Strathconach House, Ringorm, Elchies, Craigellachie, Moray For Mr and Mrs G McConachie

**DRAWING DESCRIPTION**  
PLANNING DRAWING - GENERAL ARRANGEMENT

**DRAWING no.**  
STRATHCON / PLANNING / 02

**SCALE**  
1:50 / 1:100 (A1)

**DRAWN BY**  
S.Reid MCIAT  
Chartered Architectural Technologist

**DATE**  
April 2014